

PART OF THE N.E. 1/4, OF SECTION 9, T.6N., R.1W., S.L.B. & M.


AVALON HILLS SUBDIVISION

LOTS 1 & 2

TAXING UNIT: 25

IN OGDEN CITY

SCALE 1" = 50'

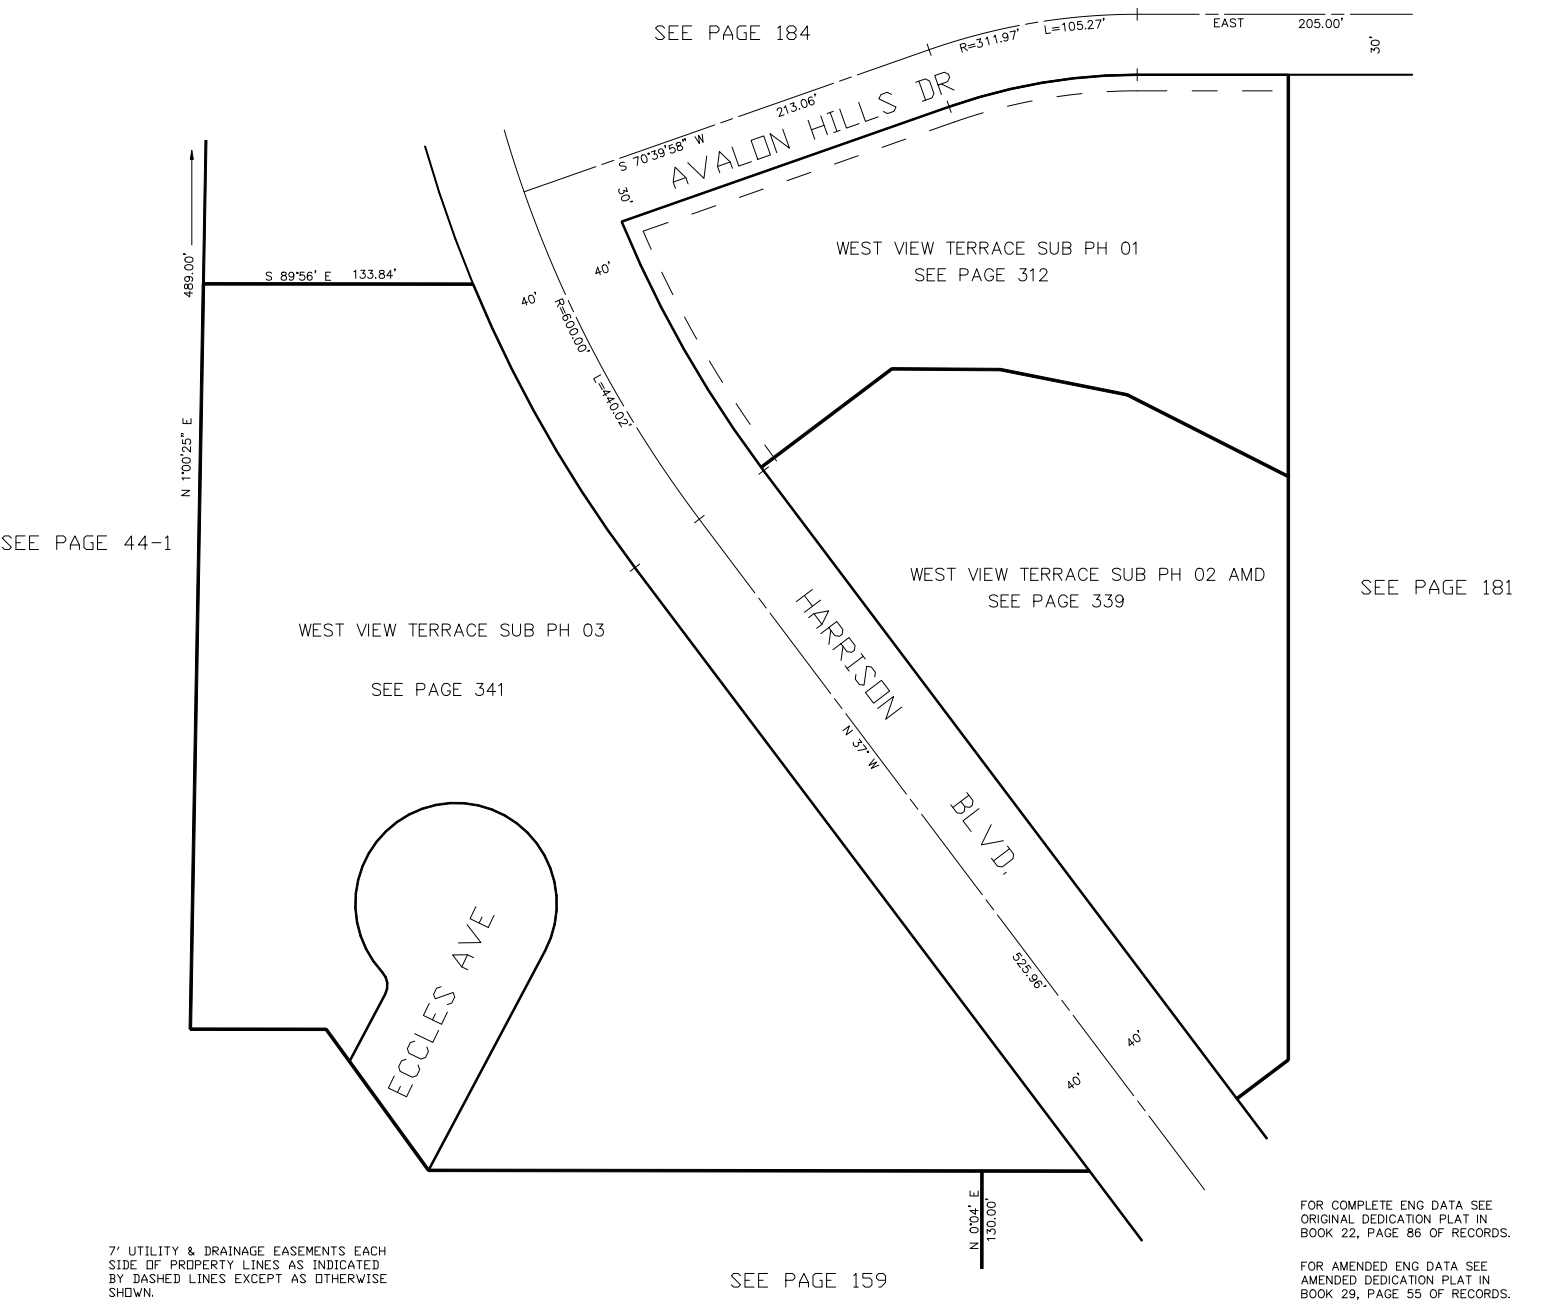

SEE PAGE 44-1

SEE PAGE 181

SEE PAGE 159

FOR COMPLETE ENG DATA SEE
ORIGINAL DEDICATION PLAT IN
BOOK 22, PAGE 86 OF RECORDS.

FOR AMENDED ENG DATA SEE
AMENDED DEDICATION PLAT IN
BOOK 29, PAGE 55 OF RECORDS.

7' UTILITY & DRAINAGE EASEMENTS EACH
SIDE OF PROPERTY LINES AS INDICATED
BY DASHED LINES EXCEPT AS OTHERWISE
SHOWN.

FOR TAX PURPOSES ONLY

PW 6-97