

PART OF N.E. 1/4 SEC. 9, T.6N., R.1W., S.L.B. & M.
AVALON HILLS SUBDIVISION

184

TAXING UNIT: 25


LOTS 48-56
 IN OGDEN CITY
 SCALE 1" = 50'

PREFIX: 11-184

EXCEPT WHERE OTHERWISE SHOWN
 ALL LOTS OWNED BY:
 CHARLES C. BROWN &
 ROSEMARY R. BROWN
 TRUSTEES

SEE PAGE 152

SEE PAGE 44-1

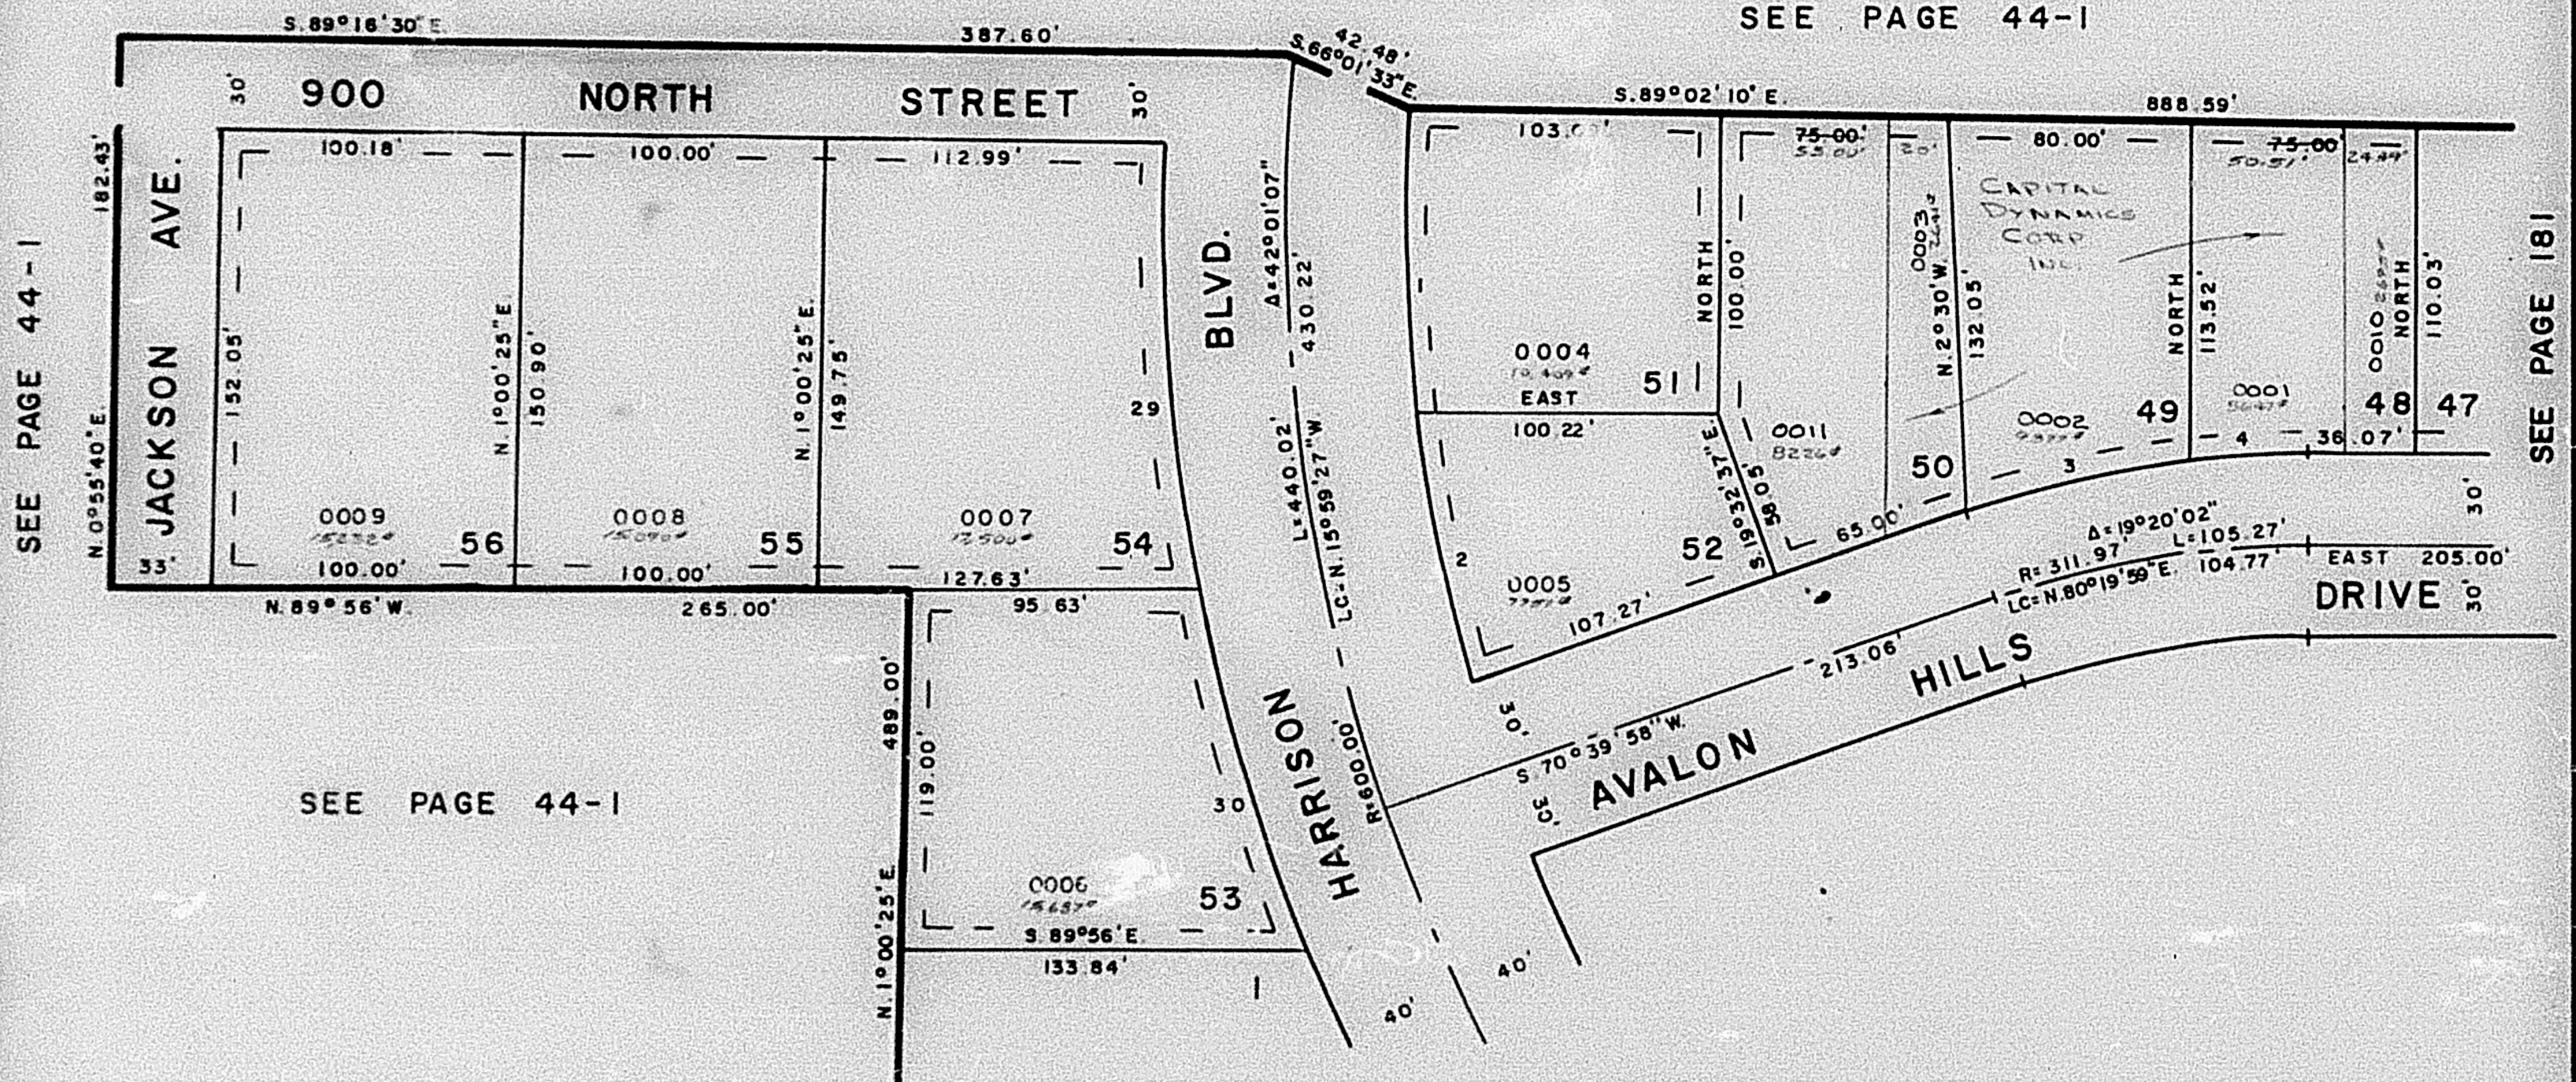

SEE PAGE 183

7' UTILITY & DRAINAGE EASEMENT
 AS SHOWN BY DASHED LINES

	CURVE DATA					
	1	2	3	4	29	30
RADIUS	560.00'	560.00'	341.97'	341.97'	640.00'	640.00'
ARC	101.91'	92.19'	76.32'	39.08'	149.27'	124.58'
DELTA	10°25'35"	9°25'55"	12°47'13"	6°32'49"	13°21'49"	11°09'11"
LC	101.77'	92.08'	76.16'	39.05'	148.93'	124.38'
	N.1°36'24"W	N.11°32'10"W	N.77°03'34"W	N.86°43'35"W	N.4°33'14"W	N.16°52'43"W

FOR COMPLETE ENG. DATA
 SEE ORIG. DED. PLAT IN
 BOOK 22, PAGE 88