

PART OF N.E. 1/4 SEC. 9, T. 6 N., R. 1 W., S. L. B. & M
AVALON HILLS SUBDIVISION

184

LOTS 48-56

IN OGDEN CITY

SCALE 1" = 50'


TAXING UNIT: 25

PREFIX: 11-184

EXCEPT WHERE OTHERWISE SHOWN
 ALL LOTS OWNED BY
 CHARLES C. BROWN
 DOROTHY D. BROWN
 TRUSTEES

SEE PAGE 152

SEE PAGE 44-1

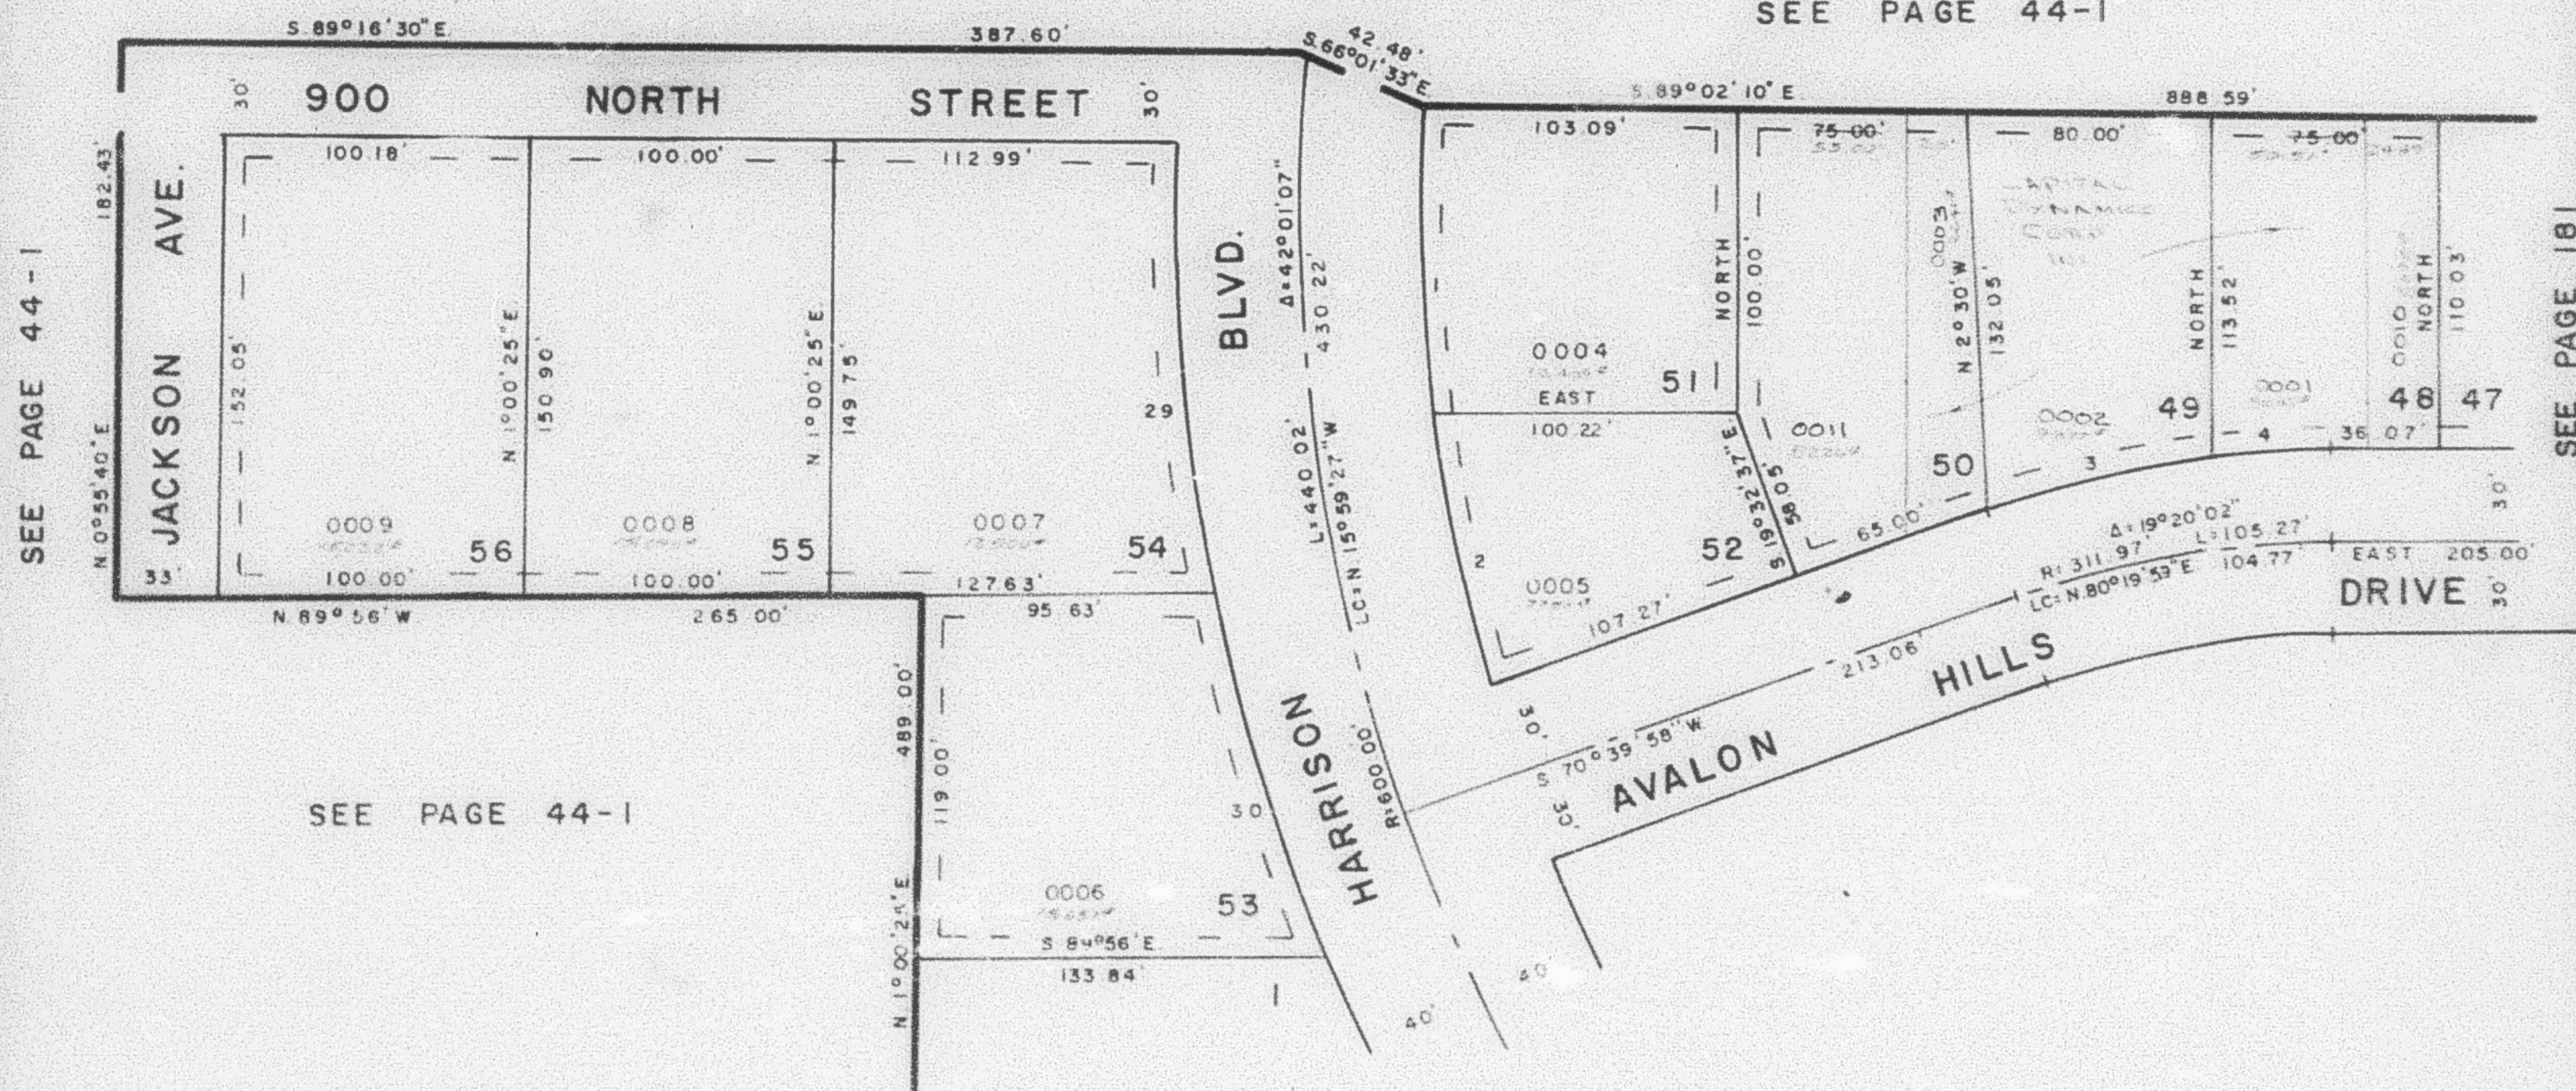

UTILITY & DRAINAGE EASEMENT
 AS SHOWN BY DASHED LINES

CURVE DATA		1	2	3	4	29	30
RADIUS		560.00'	560.00'	341.97'	341.97'	640.00'	640.00'
ARC		101.91'	92.19'	76.32'	39.08'	149.27'	124.58'
DELTA		10°25'35"	9°25'55"	12°47'13"	6°32'49"	13°21'49"	11°09'11"
LC		101.77'	92.08'	76.16'	39.05'	148.93'	124.38'
		N 1°36'24" W	N 11°32'10" W	N 77°03'34" W	N 86°43'35" W	N 4°33'14" W	N 16°52'43" W

FOR COMPLETE ENG. DATA
 SEE ORIG. DED. PLAT. IN
 BOOK 22, PAGE 86