

AVALON HILLS SUBDIVISION

LOTS 48-56

IN OGDEN CITY


SCALE 1" = 50'

TAXING UNIT: 25

PREFIX: 11-184

SEE PAGE 152

SEE PAGE 44-1

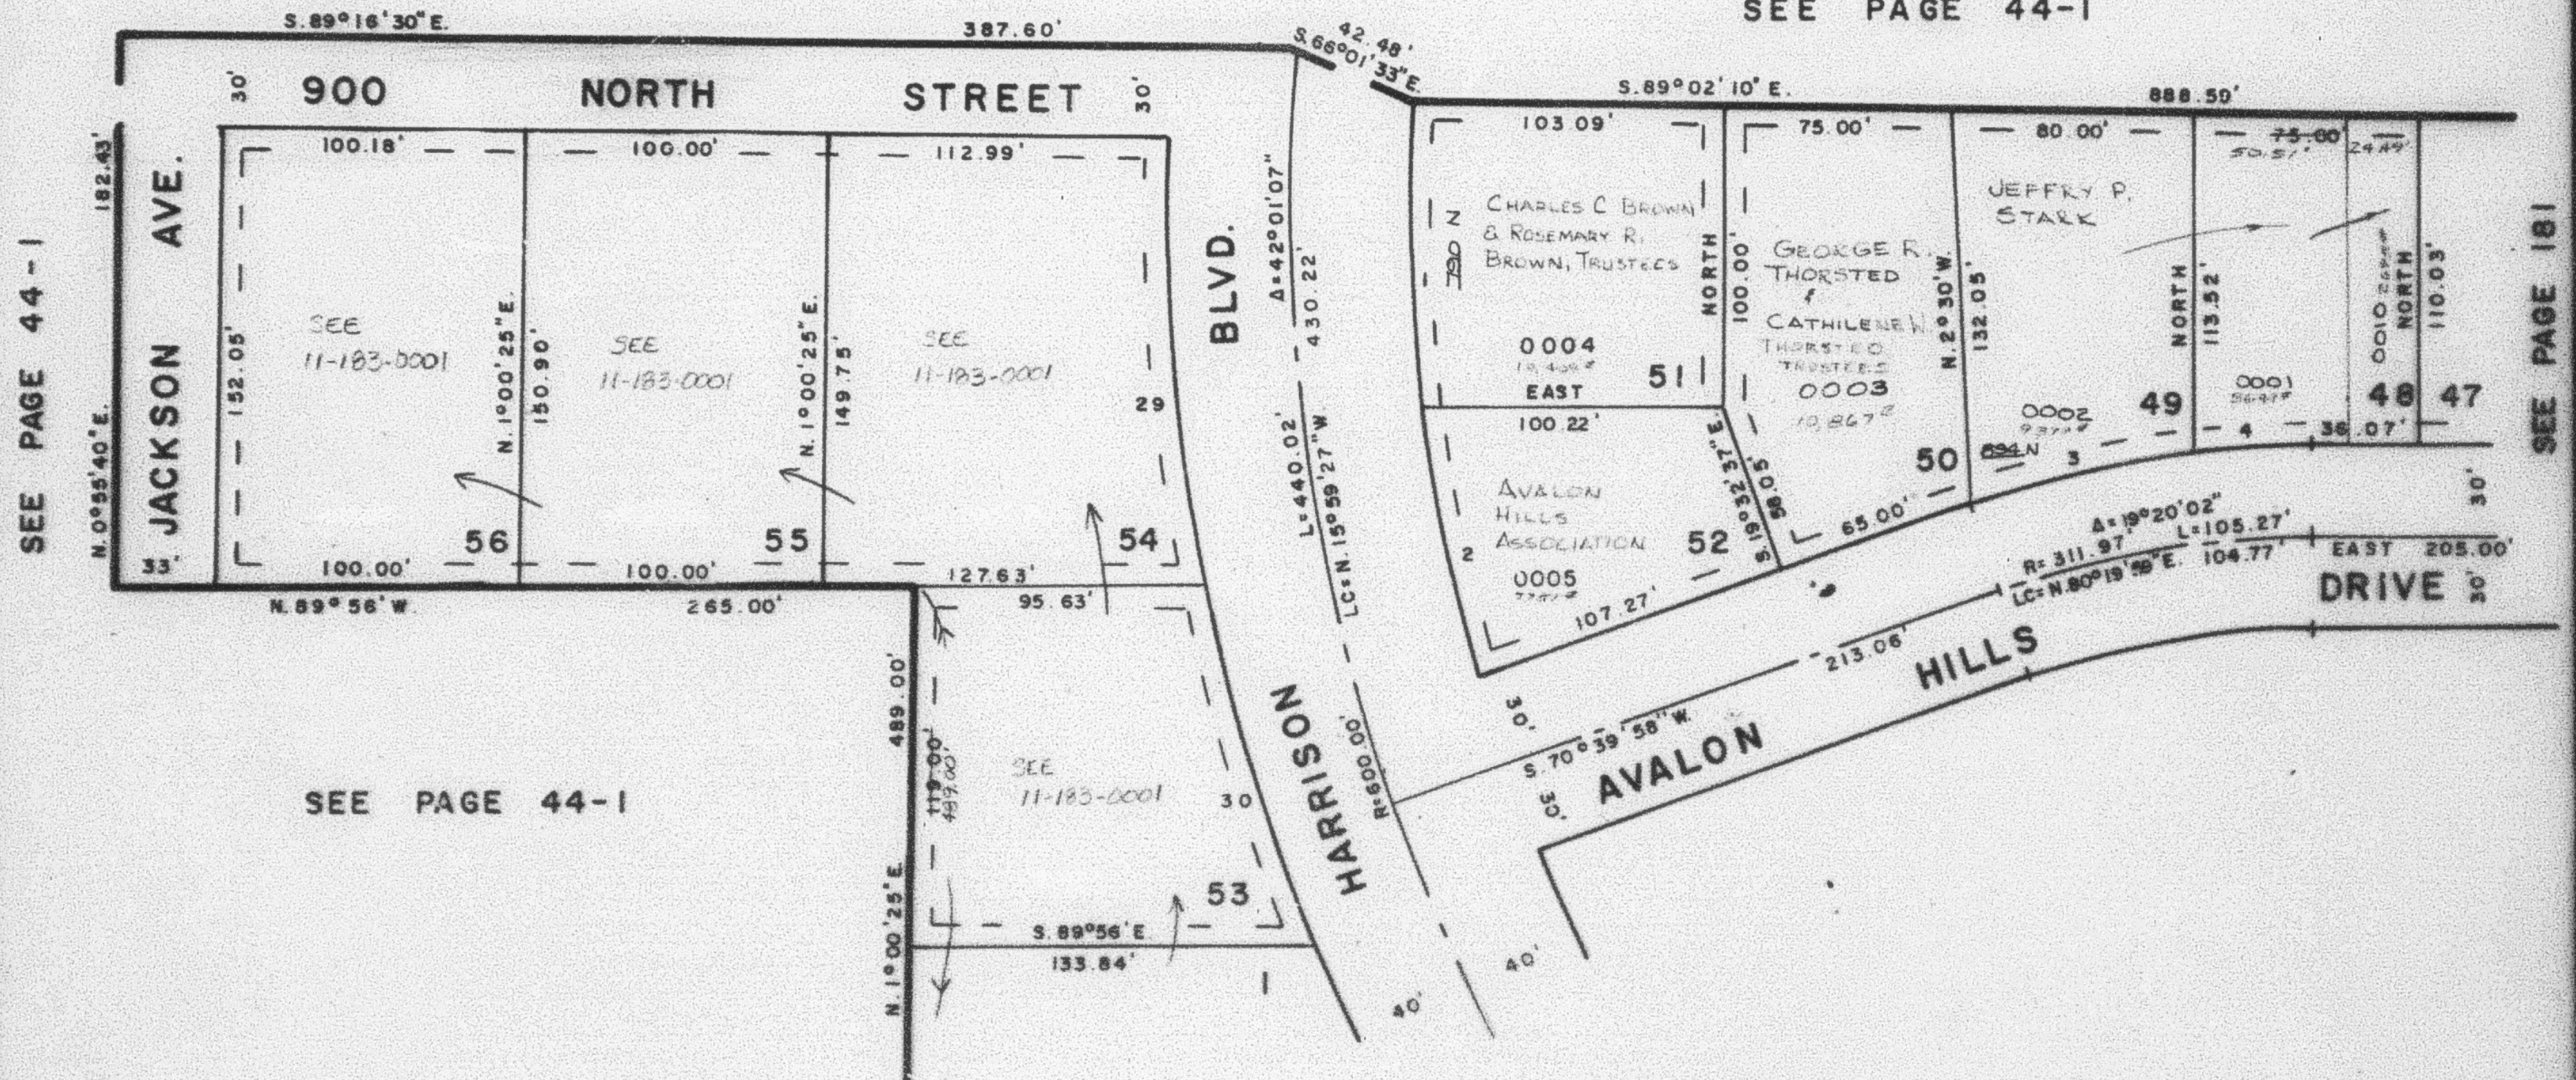

SEE PAGE 44-1

SEE PAGE 183

7' UTILITY & DRAINAGE EASEMENT
AS SHOWN BY DASHED LINES

CURVE DATA						
	1	2	3	4	29	30
RADIUS	560.00'	560.00'	341.97'	341.97'	640.00'	640.00'
ARC	101.91'	92.18'	76.32'	39.08'	149.27'	124.58'
DELTA	10°25'35"	9°25'55"	12°47'13"	6°32'49"	13°21'49"	11°09'11"
LC	101.77'	92.08'	76.16'	39.05'	149.93'	124.39'
	N1°56'24"W	N11°32'10"W	N77°03'34"W	N89°43'35"W	N4°33'14"W	N18°52'49"W

FOR COMPLETE CURVE DATA
SEE CURVE DATA PLAT IN
BOOK 22, PAGE 86