

PART OF S.W. 1/4 SEC. 5, T.6N., R.1W., S.L.B.&M.

165

YE OLDE FARM NO. 2

TAXING UNIT - 20


IN HARRISVILLE CITY
LOTS 22-25, 34-37

PREFIX - 11-185

SCALE 1"=50'

SEE PAGE 18

SEE PAGE 169

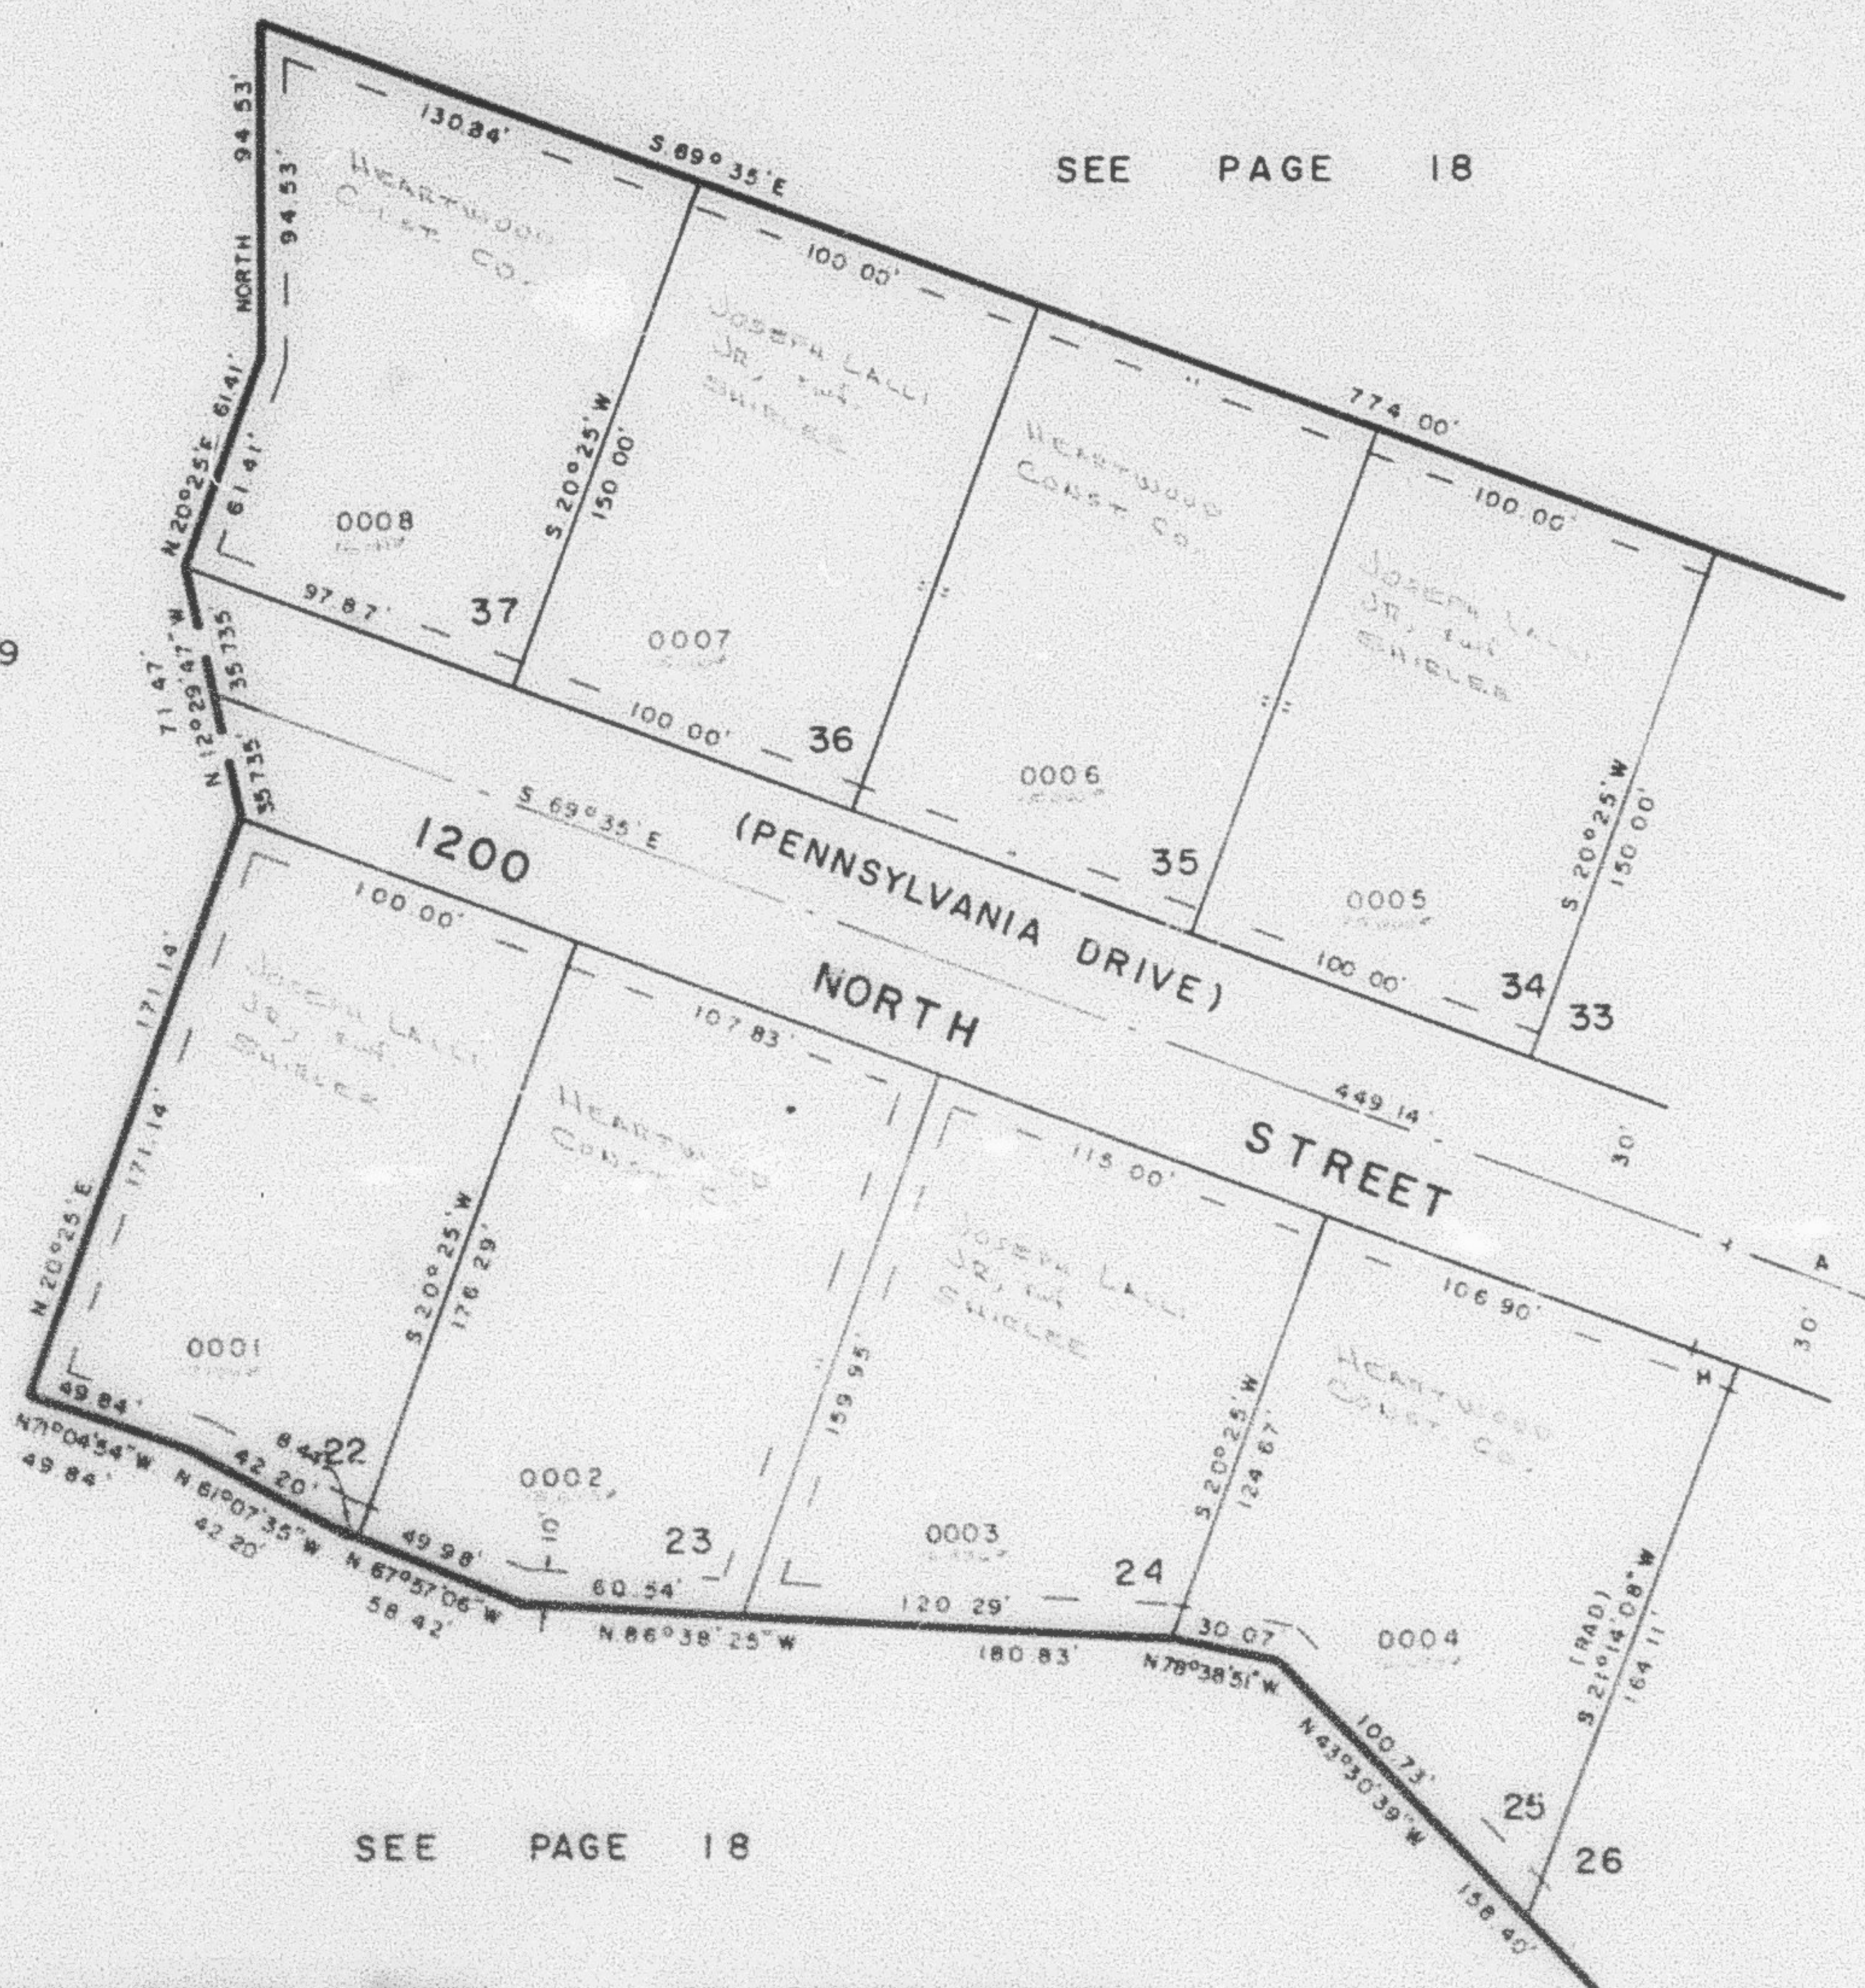

SEE PAGE 186

SEE PAGE 18

CURVE DATA	
A	H
Δ = 10° 10' 34"	0° 49' 08"
R = 1123.12	1093.12
L = 199.47	15.62
T = 100.00	
LC =	15.62
	S 69° 10' 26"

7' UTILITY & DRAINAGE EASEMENT
EACH SIDE OF PROPERTY LINES AS
INDICATED BY DASHED LINES

FOR COMPLETE ENG. DATA
SEE ORIG. DED. PLAT. IN
BOOK 22, PAGE 98