

PART OF S.W. 1/4 SEC. 5, T.6N, R.1W, S.L.B.&M.
YE OLDE FARM NO. 2
 IN HARRISVILLE CITY
 LOTS 22-25, 34-37
 SCALE 1"=50'

185

TAXING UNIT 20


PREFIX 11-185

EXCEPT WHERE OTHERWISE SHOWN
 ALL LOTS OWNED BY
 HARRISVILLE TRUST & LOAN ASSOC.

SEE PAGE 169

SEE PAGE 18

SEE PAGE 186

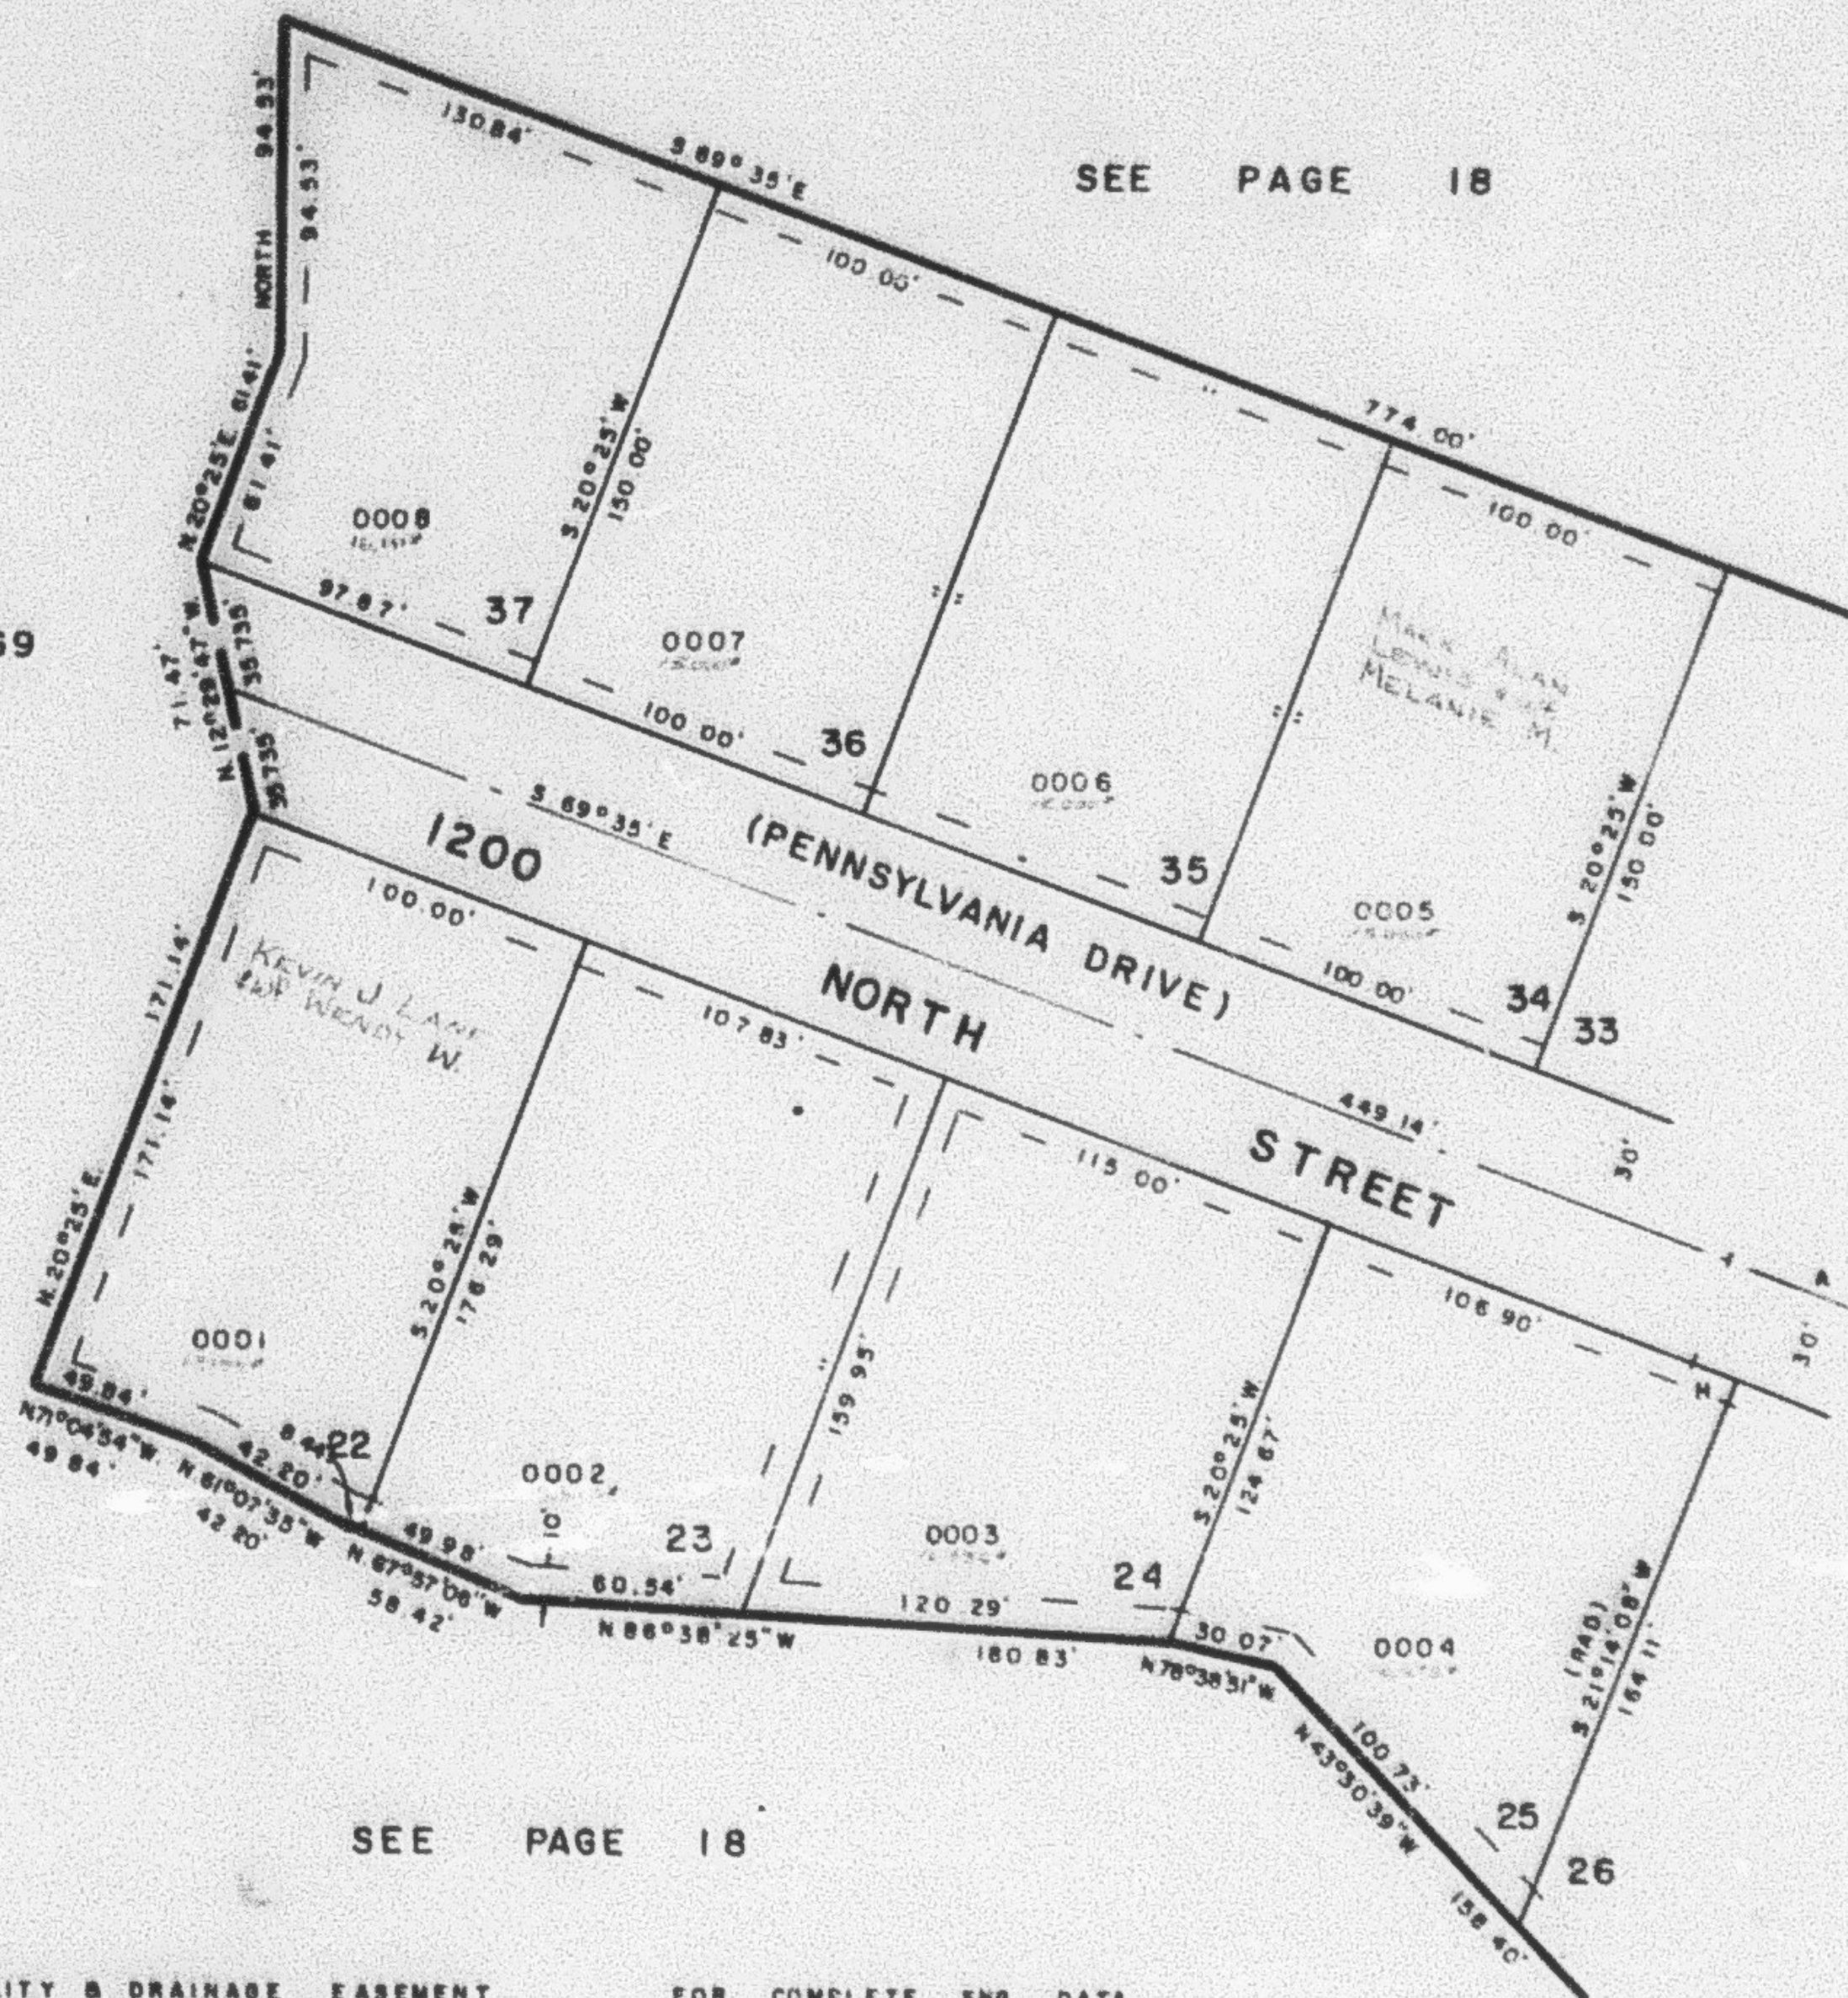

SEE PAGE 18

CURVE DATA	
A	H
Δ = 10°10'34"	0°49'08"
R = 1123.12'	1093.12'
L = 199.47'	15.82'
T = 100.00'	15.82'
LC =	589°10'26"

7' UTILITY & DRAINAGE EASEMENT
 EACH SIDE OF PROPERTY LINES AS
 INDICATED BY DASHED LINES

FOR COMPLETE ENG. DATA
 SEE ORIG. DED. PLAT IN
 BOOK 22, PAGE 98