

PART OF S.W. 1/4 SEC. 5, T.6N, R.1W, S.L.B.M.

185

YE OLDE FARM NO. 2

TAXING UNIT - 20


PREFIX - II-185

IN HARRISVILLE CITY
LOTS 22-25, 34-37

SCALE 1"=50'

SEE PAGE 18

SEE PAGE 169

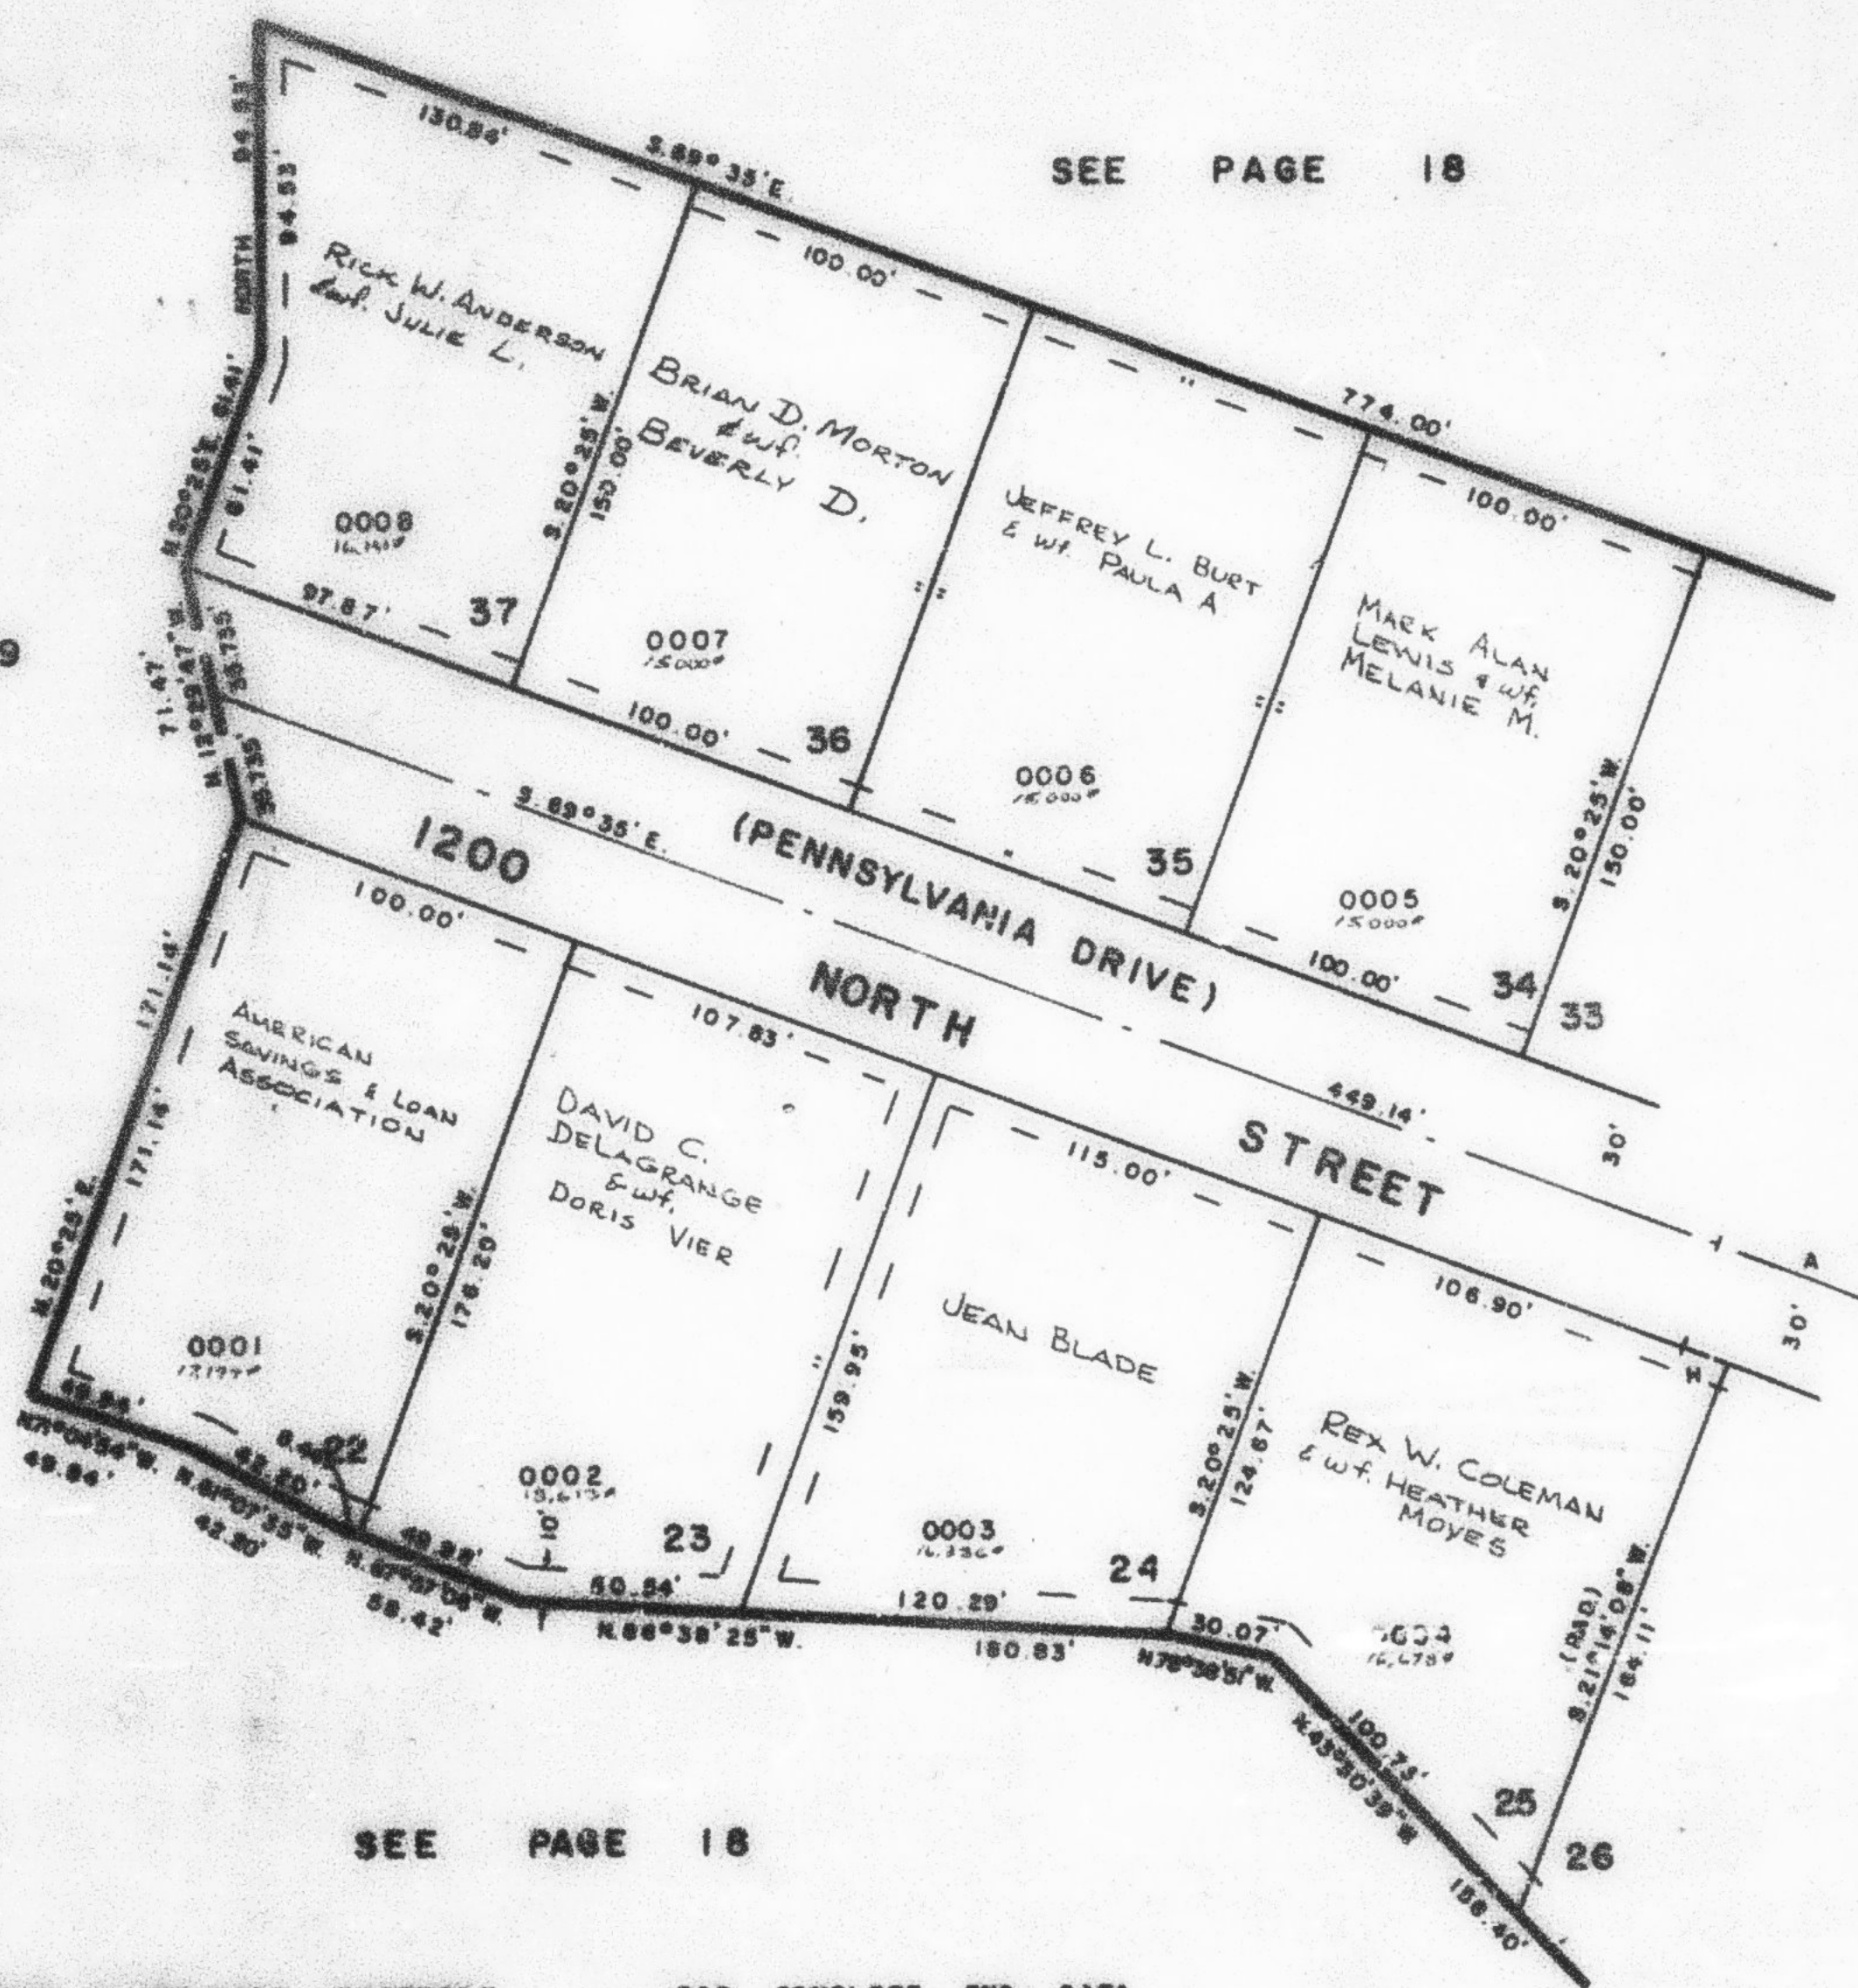

SEE PAGE 186

SEE PAGE 18

CURVE DATA	
A	H
A = 10° 30' 34"	0° 49' 08"
R = 1123.12'	1093.12'
L = 199.47'	15.52'
T = 100.00'	
LC =	15.52'
	5.00° 10' 26"

7' UTILITY & DRAINAGE EASEMENT
EACH SIDE OF PROPERTY LINES AS
INDICATED BY DASHED LINES

FOR COMPLETE ENG. DATA
SEE ORIG. DED. PLAN IN
BOOK 22, PAGE 98