

PART OF S.W. 1/4 SEC. 5, T.6N., R.1W., S.L.B.&M.
YE OLDE FARM NO. 2
 IN HARRISVILLE CITY
 LOTS 22-25, 34-37

185


TAXING UNIT: 20

PREFIX: 11-185

SCALE 1"=50'

SEE PAGE 18

SEE PAGE 169

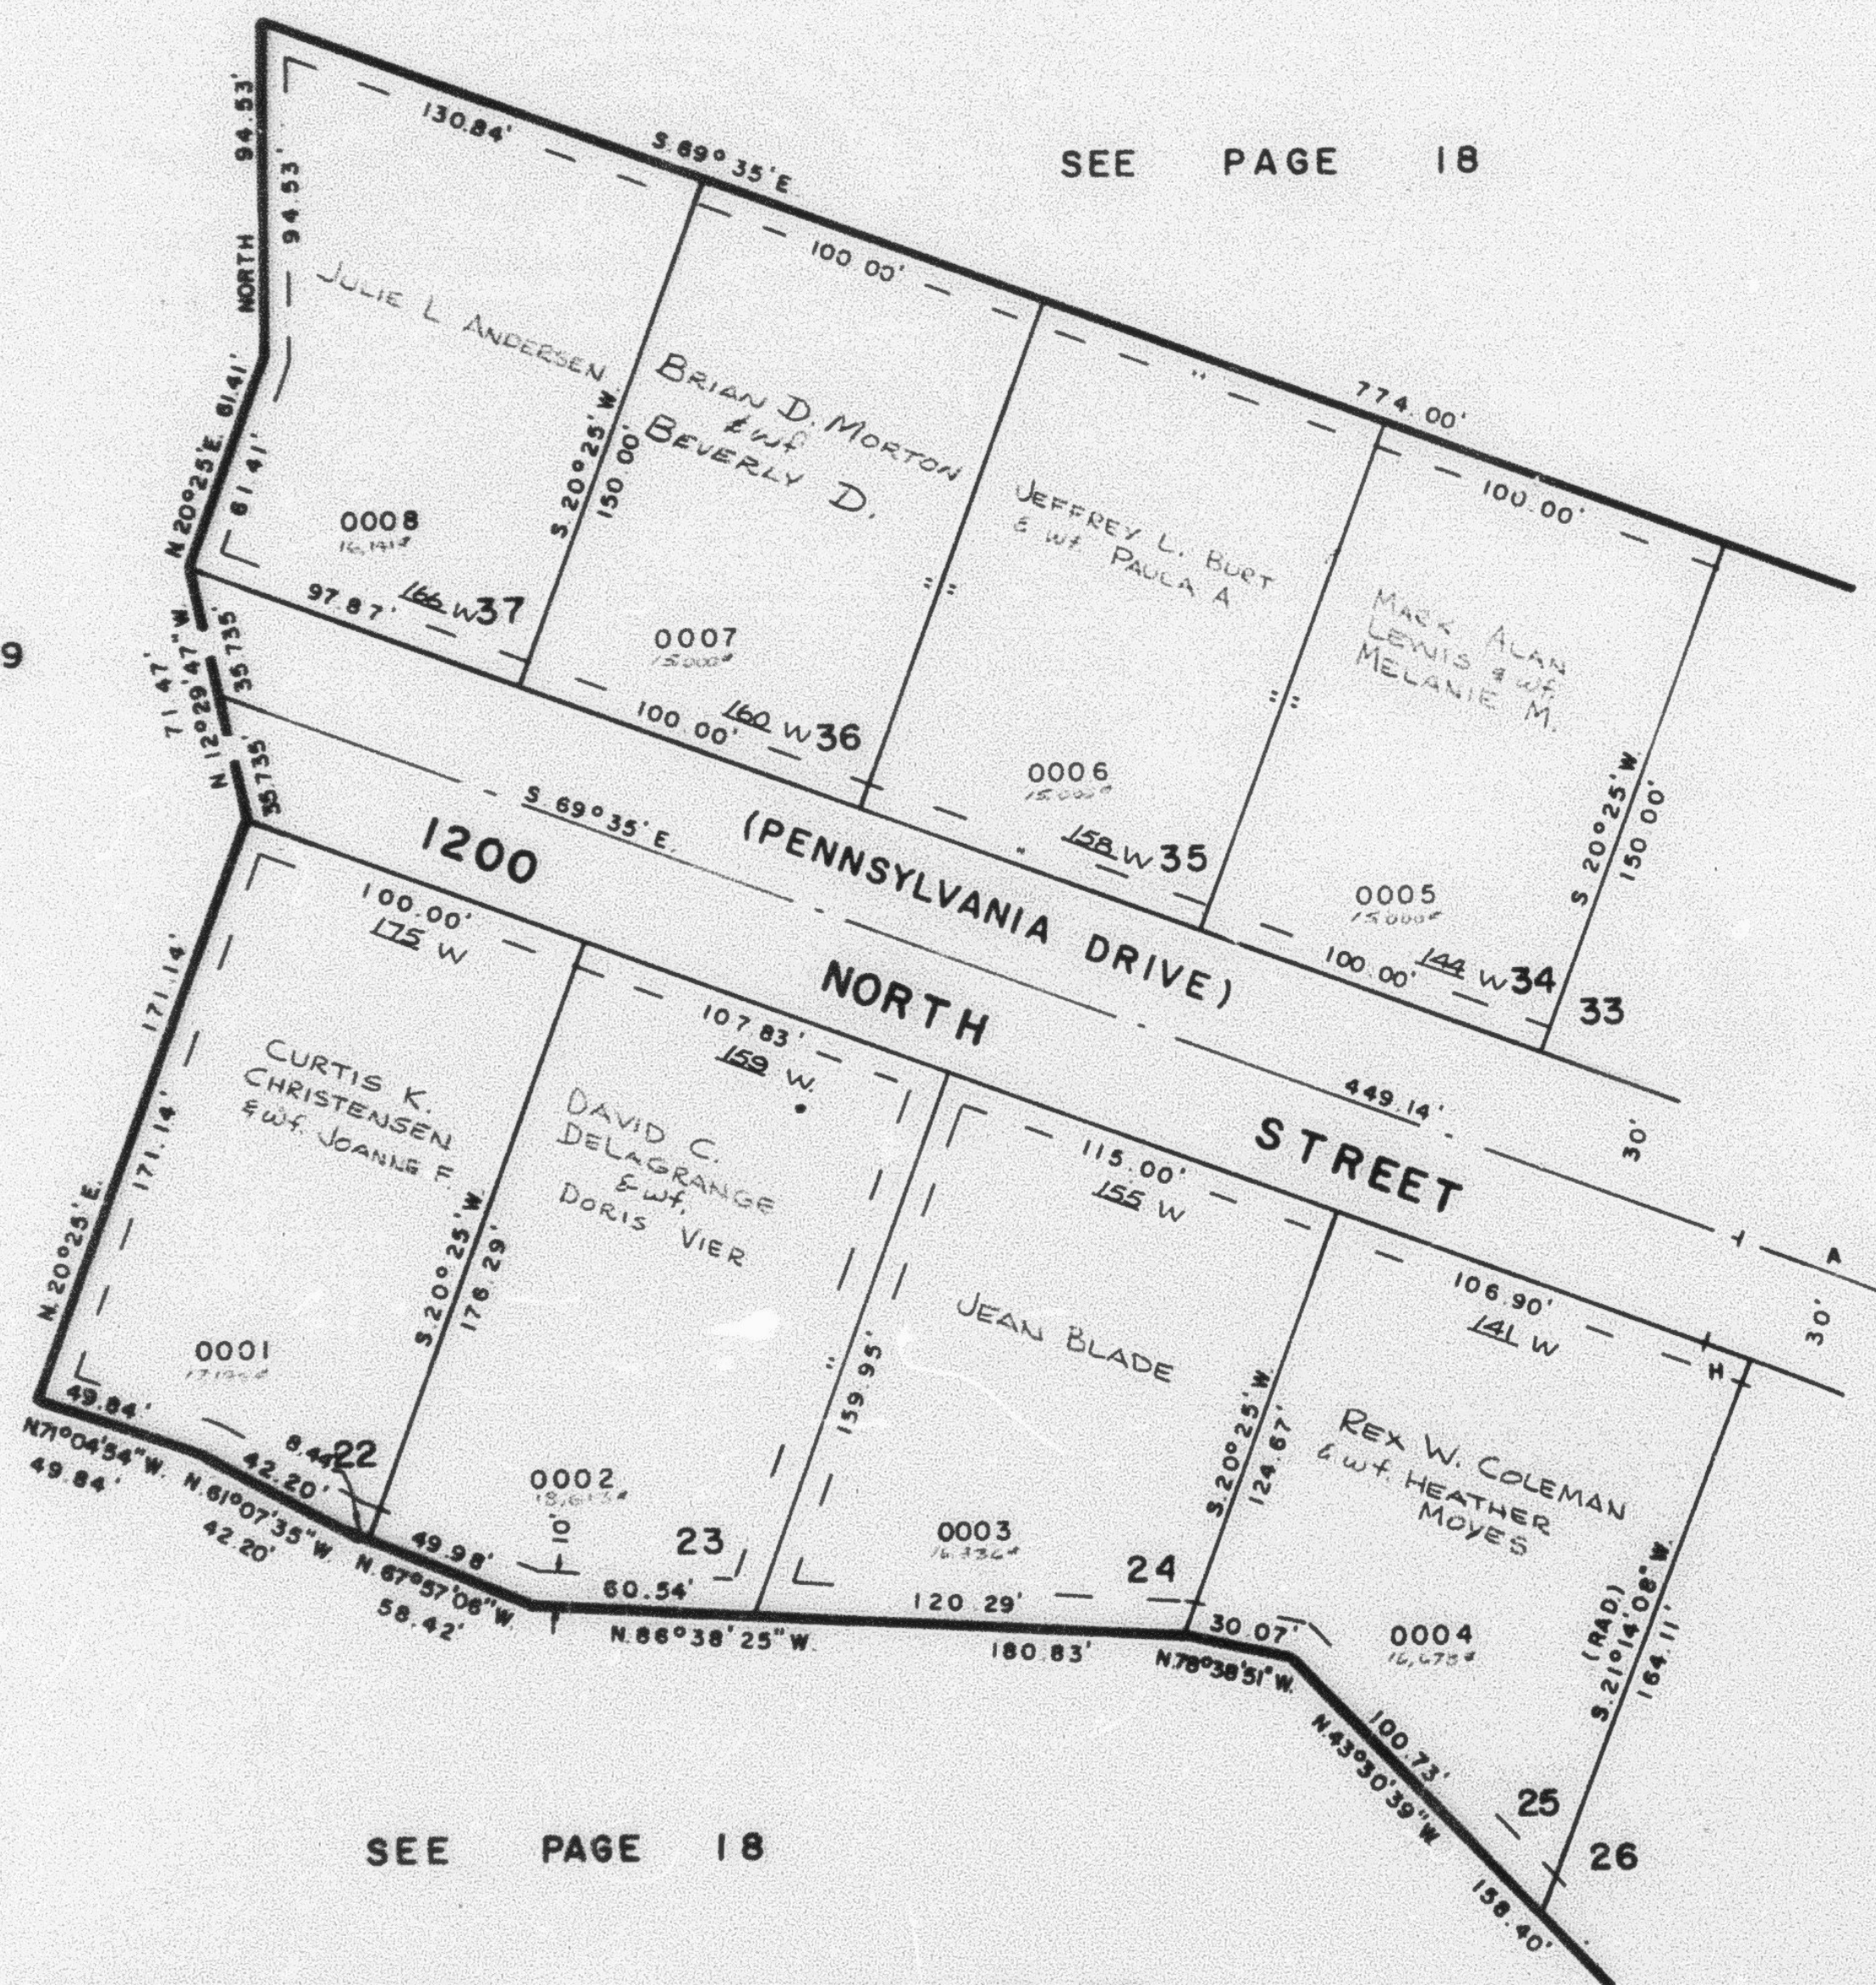

SEE PAGE 186

SEE PAGE 18

CURVE DATA	
A	H
Δ = 10°10'34"	0°49'08"
R = 1123.12'	1093.12'
L = 199.47'	15.62'
T = 100.00'	
LC =	15.62'
	S. 69°10'26"

7' UTILITY & DRAINAGE EASEMENT
 EACH SIDE OF PROPERTY LINES AS
 INDICATED BY DASHED LINES

FOR COMPLETE ENG. DATA
 SEE ORIG. DED. PLAT IN
 BOOK 22, PAGE 98