

PART OF S.W. 1/4 SEC. 5, T.6N., R.1W., S.L.B.&M.

185

YE OLDE FARM NO. 2

IN HARRISVILLE CITY
LOTS 22-25, 34-37


SCALE 1"=50'

TAXING UNIT 20

PREFIX 11-185

SEE PAGE 18

SEE PAGE 169

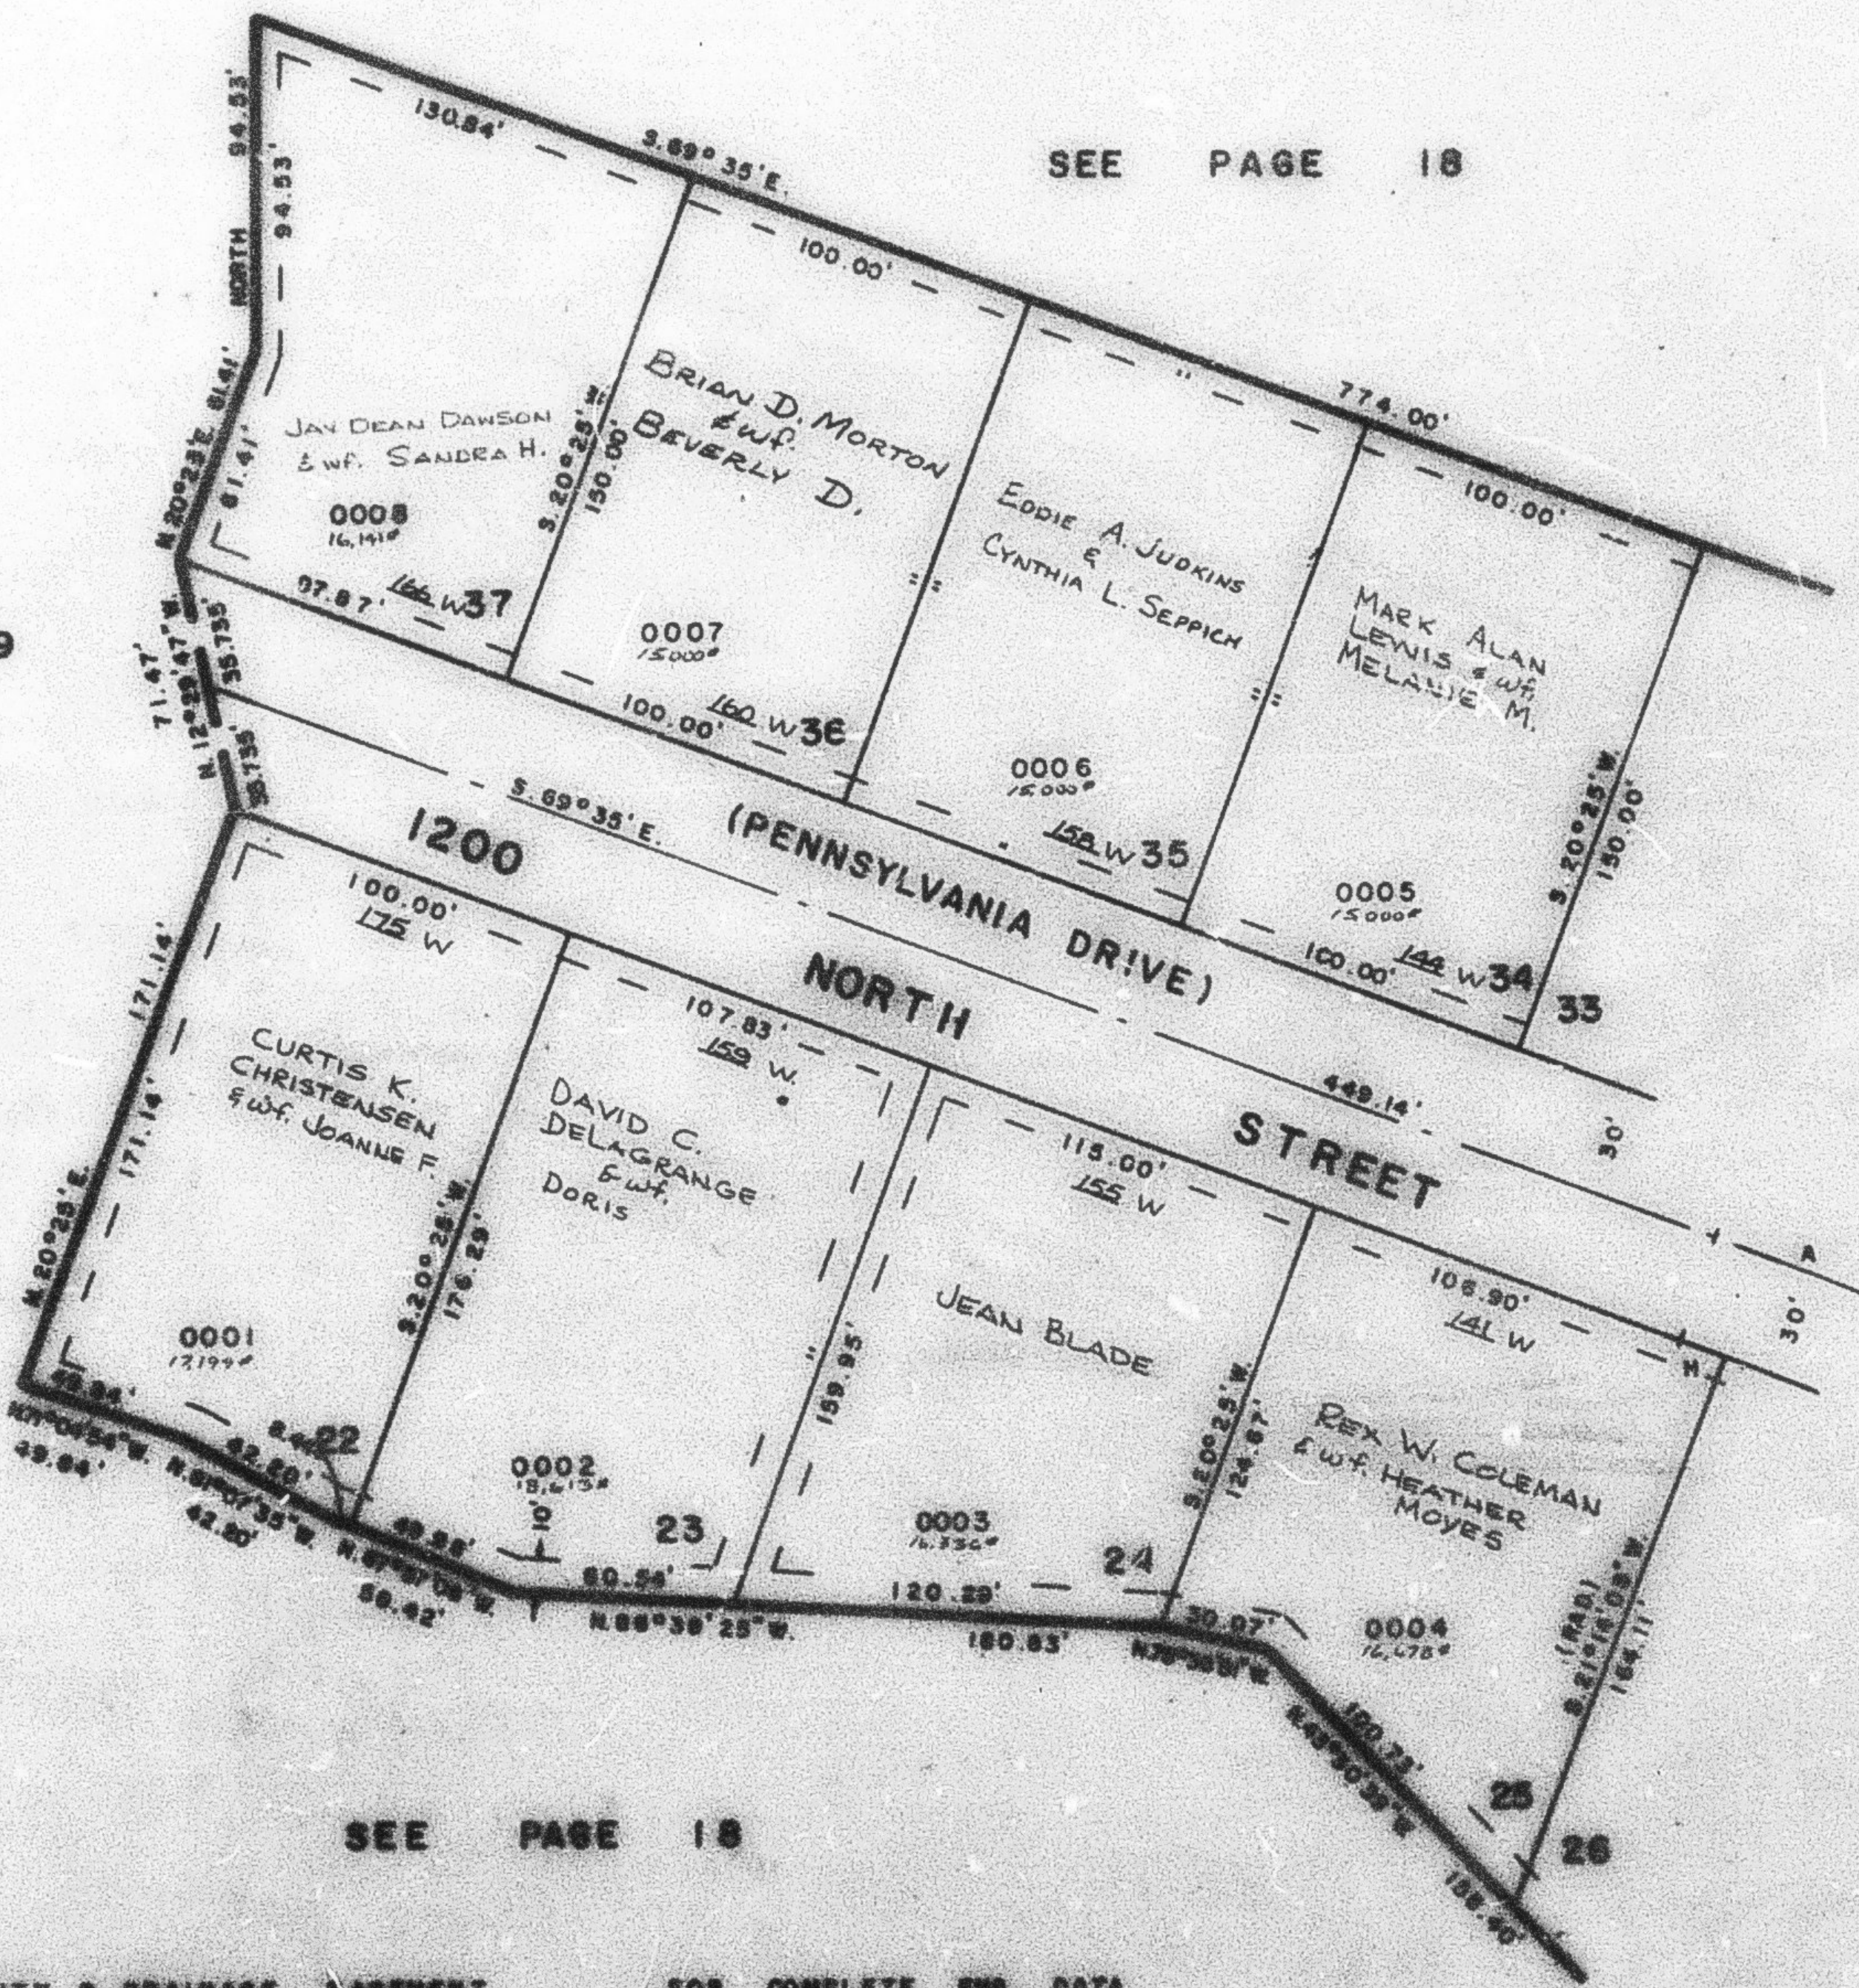

SEE PAGE 186

SEE PAGE 18

CURVE DATA	
A	H
Δ = 10°10'34"	0°49'08"
R = 1123.12'	1093.12'
L = 199.47'	15.62'
T = 100.00'	
LC =	15.62'
	3.69°10'26"

7' UTILITY & DRAINAGE EASEMENT
EACH SIDE OF PROPERTY LINES AS
INDICATED BY DASHED LINES

FOR COMPLETE ENG. DATA
SEE ORIG. DES. PLAT IN
BOOK 22, PAGE 99