

PART OF S.W. 1/4 SEC. 5, T6N, R1W, S.L.B.M.
YE OLDE FARM NO. 2
 IN HARRISVILLE CITY
 LOTS 22-25, 34-37
 SCALE 1"=50'


185

TAXING UNIT - 20

PREFIX - 11-185

SEE PAGE 18

SEE PAGE 169

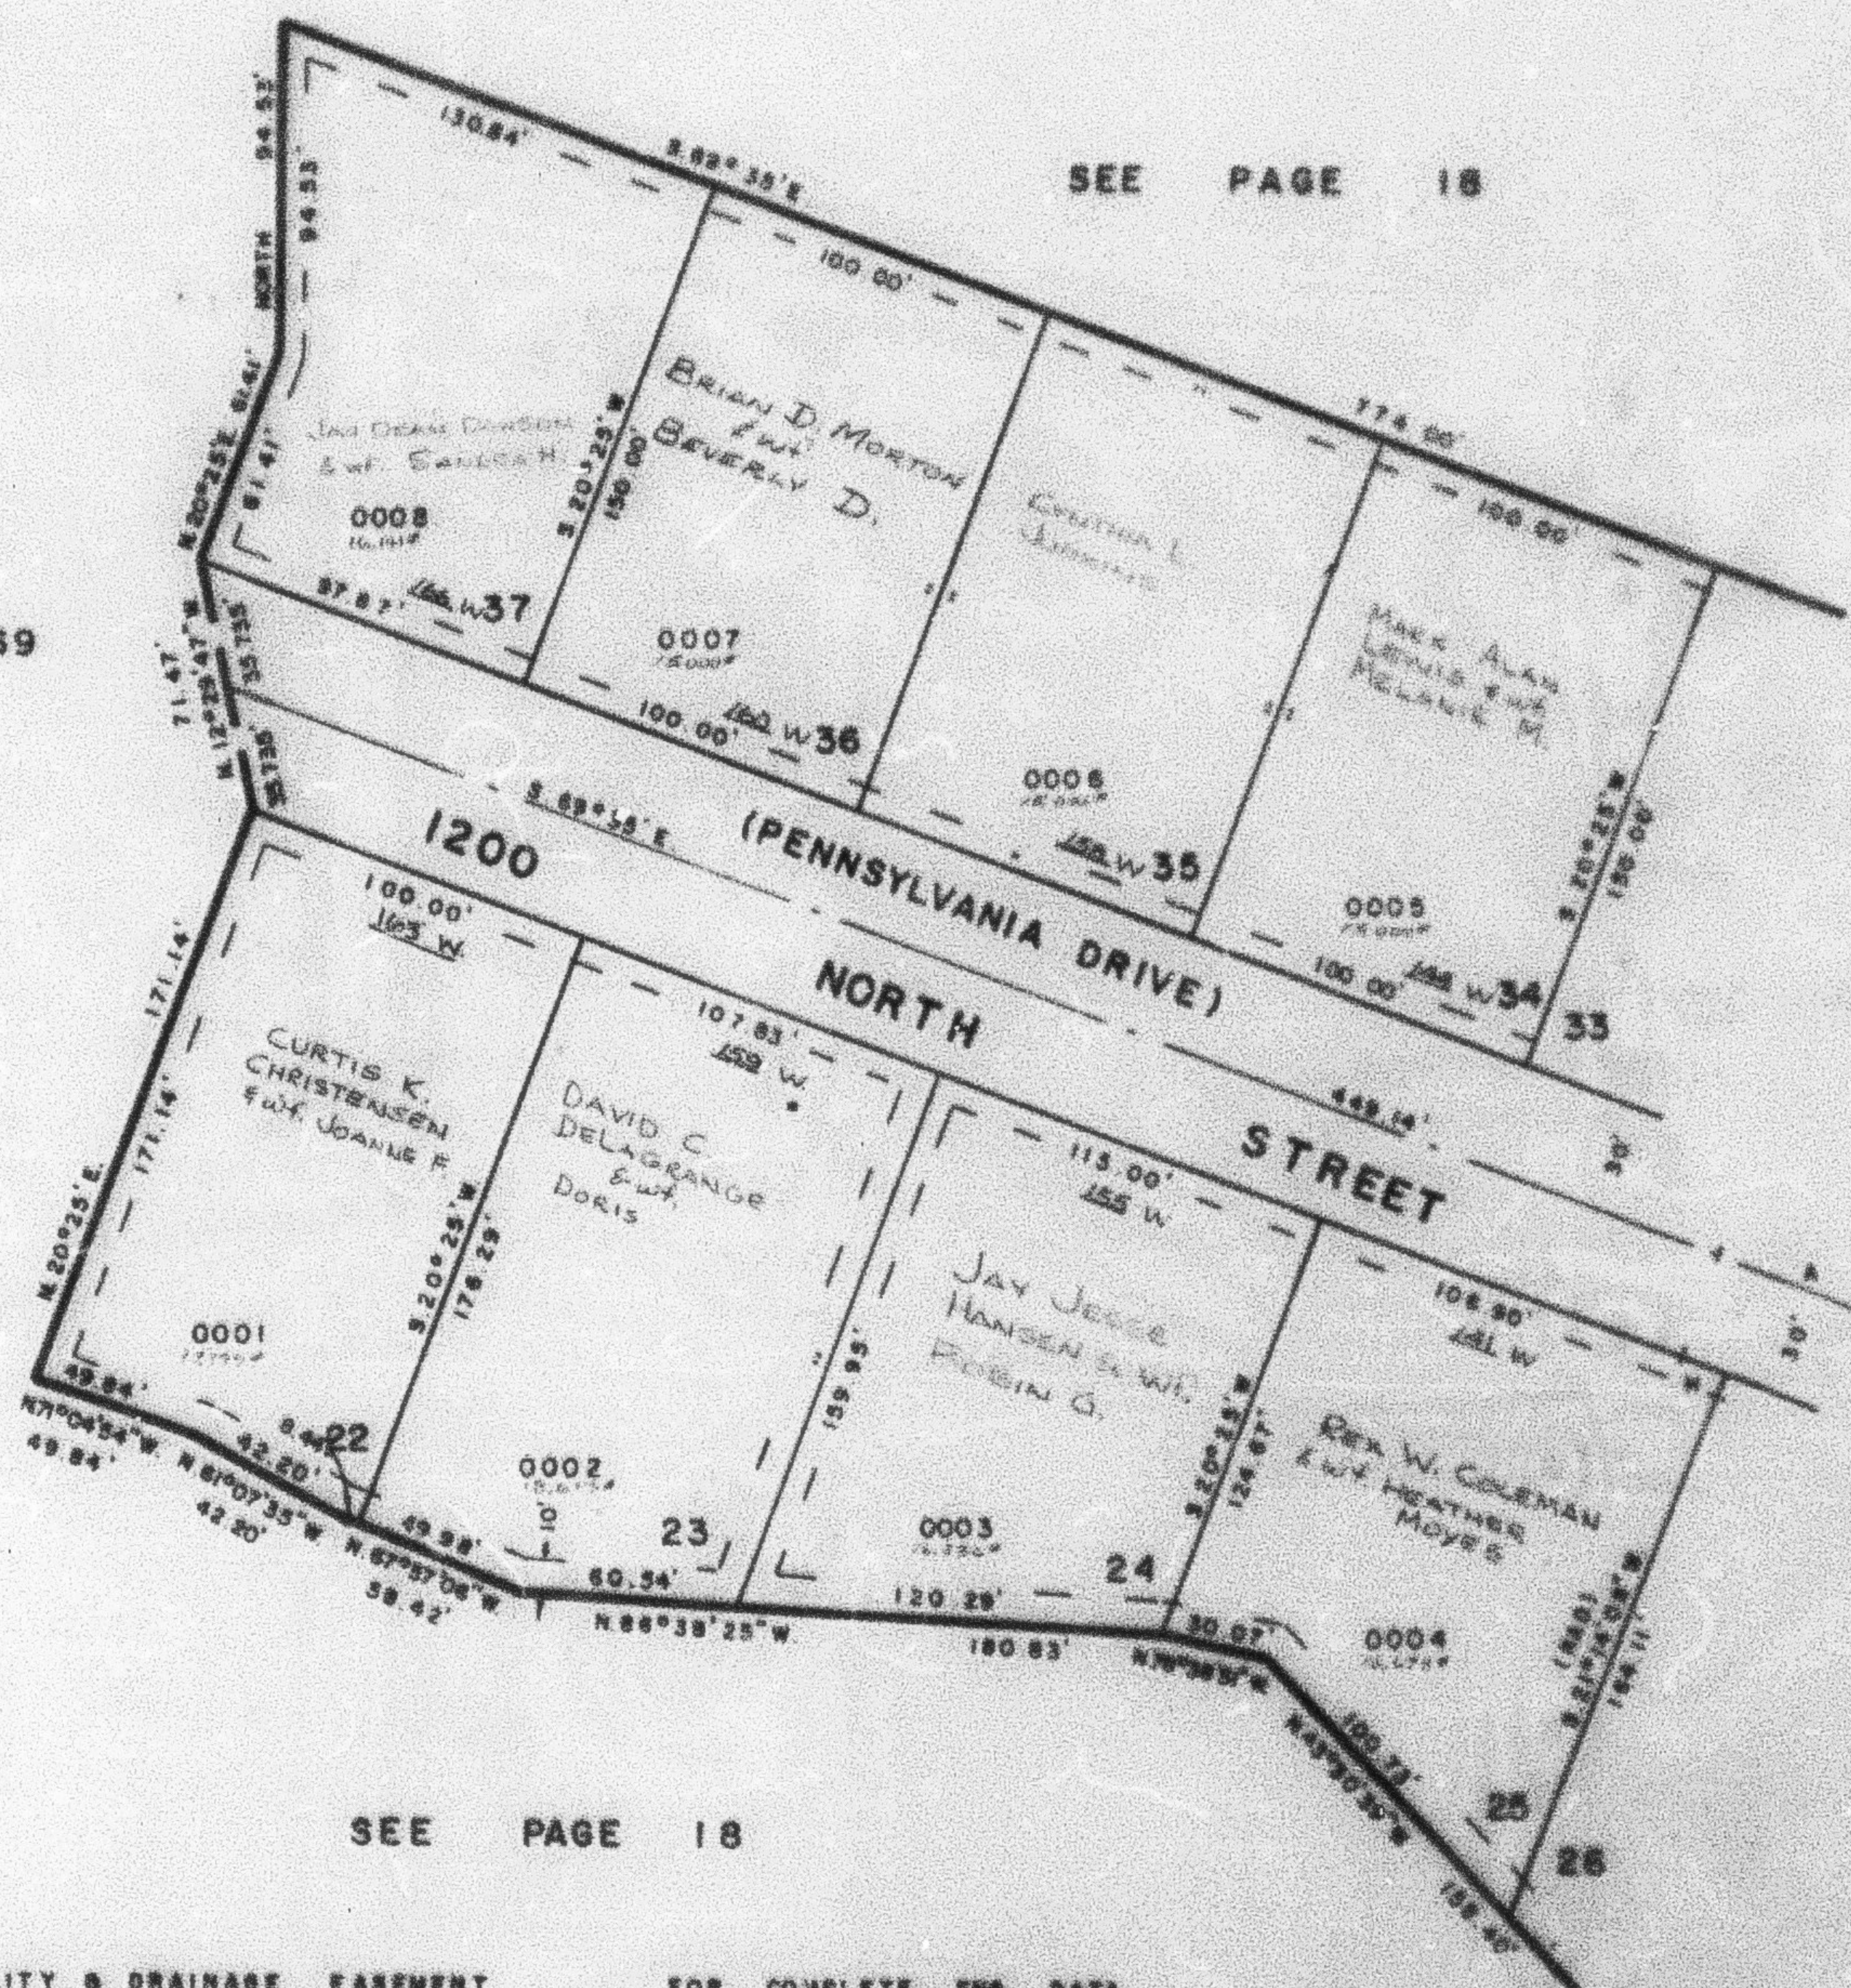

SEE PAGE 186

SEE PAGE 18

CURVE DATA	
A	B
2+ 107°36'34"	0°45'00"
R+ 1125.12'	1093.12'
L+ 189.47'	15.87'
T+ 156.00'	
LC+	15.87'
	1.00°10'58"

7' UTILITY & DRAINAGE EASEMENT
 EACH SIDE OF PROPERTY LINES AS
 INDICATED BY DASHED LINES

FOR COMPLETE ENG. DATA
 SEE ORIG. DED. PLAT IN
 BOOK 22, PAGE 98