

PART OF S.W. 1/4 SEC. 5, T.6N., R.1W., S.L.B.&M.

186

YE OLDE FARM NO. 2

TAXING UNIT: 20

IN HARRISVILLE CITY

PREFIX: 11-186

LOTS 26-33

SCALE 1"=50'

EXCEPT WHERE OTHERWISE SHOWN
ALL LOTS OWNED BY
AMERICAN SAVINGS &
LOAN ASSOCIATION


SEE PAGE 18

SEE PAGE
185

SEE PAGE 16

SEE PAGE 18

SEE PAGE 18

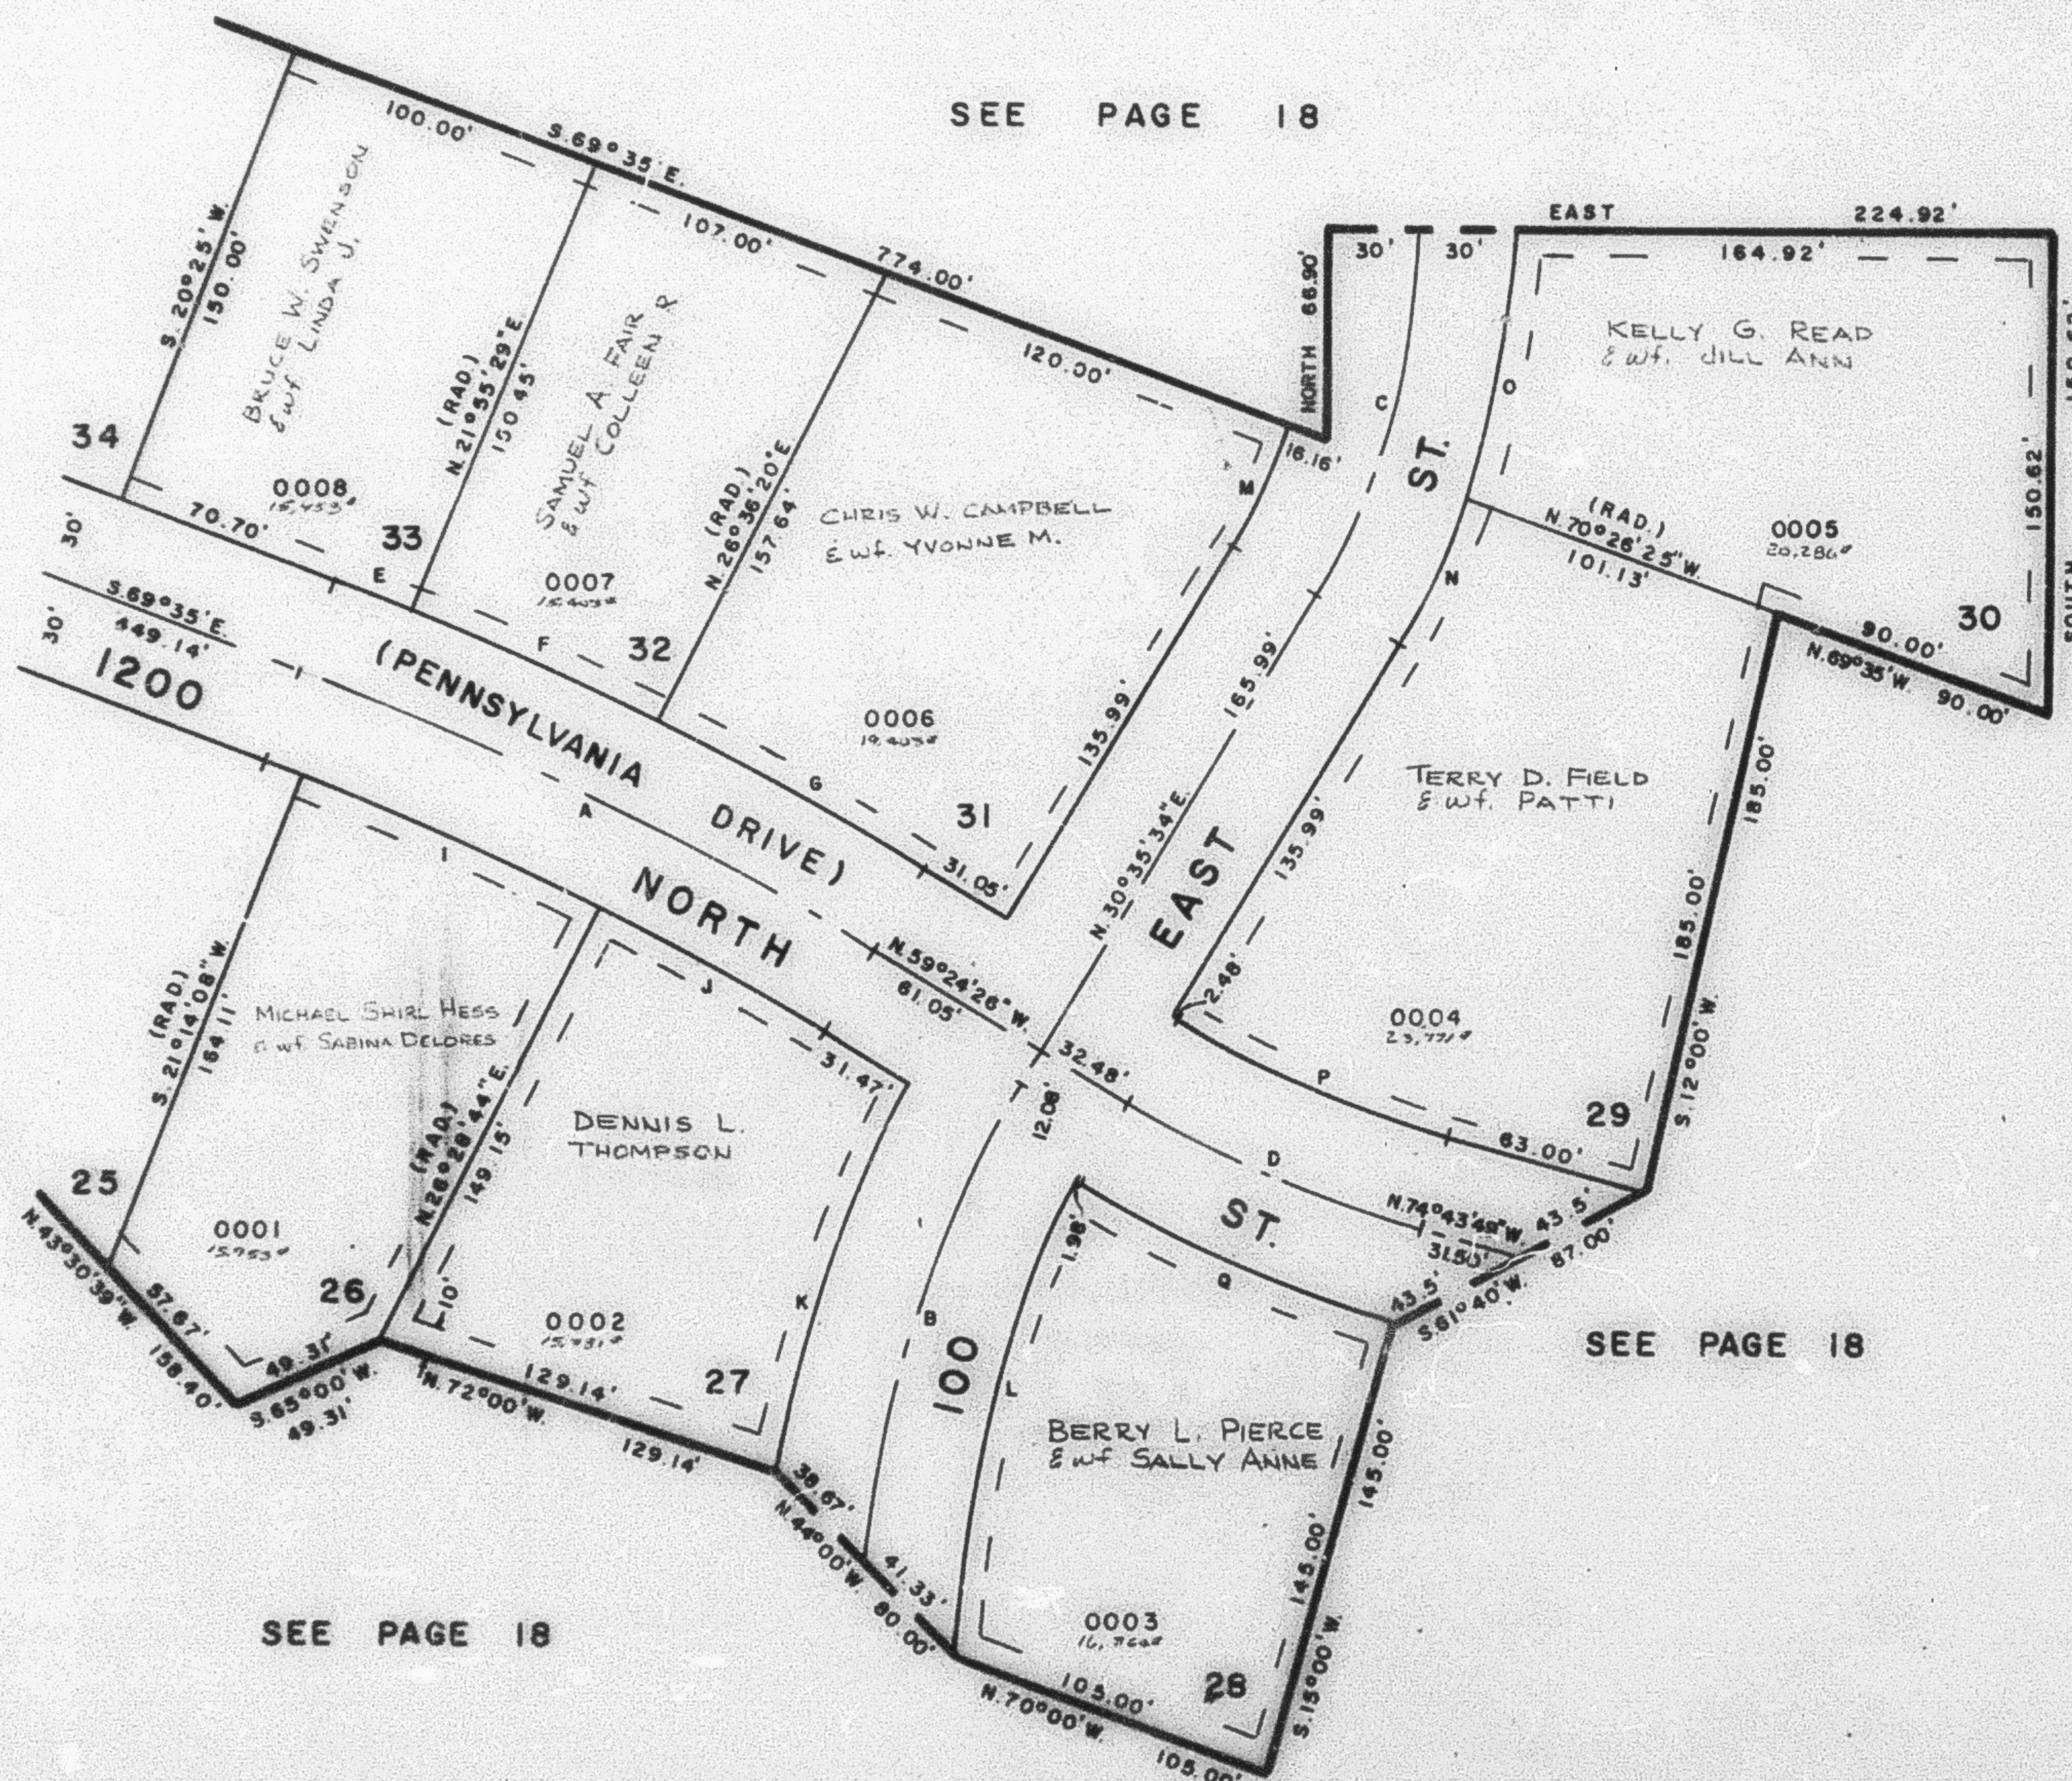

		CURVE		DATA													
A	B	C	D	E	F	G	H	I	J	K	L	M	N	O	P	Q	
10°10'34"	25°40'17"	30°39'34"	15°19'23"	1°30'29"	4°40'51"	3°59'15"	5°14'36"	4°06'50"	19°08'05"	27°19'48"	11°44'28"	11°01'59"	19°33'35"	15°19'23"	15°19'23"	15°19'23"	
1123.12	350.00	225.00	371.69	1153.12	1153.12	1153.12	1093.12	1093.12	380.00	320.00	195.00	255.00	255.00	341.69	401.69	401.69	
199.47	156.82	120.14	99.40	30.35	94.20	80.25	100.04	78.49	126.91	152.64	39.96	49.10	87.05	91.38	107.43	107.43	
100.00	79.75	61.54	50.00														
LC				30.35	94.18	80.23	100.00	78.47	126.32	151.20	38.89	49.03	86.83	91.11	107.11	107.11	
				N.68°49'46"W	N.65°44'06"W	N.61°24'03"W	S.66°08'34"E	S.61°27'51"E	S.13°19'22"W	N.13°43'05"E	S.24°43'20"W	N.25°04'38"E	N.9°46'48"E	N.67°04'08"W	S.67°04'08"E	S.67°04'08"E	

7' UTILITY & DRAINAGE EASEMENT
EACH SIDE OF PROPERTY LINE AS
INDICATED BY DASHED LINES

FOR COMPLETE ENG DATA
SEE ORIG. DED. PLAT IN
BOOK 22, PAGE 98