

PART OF NW 1/4 SEC. 8, T.6N., R.1W., S.L.B.&M.

187

KNIGHT SUBDIVISION

IN HARRISVILLE CITY

TAXING UNIT - 20


PREFIX - 11 - 187

SCALE 1" = 40'

SEE PAGE 34

SEE PAGE 34

SEE PAGE 34

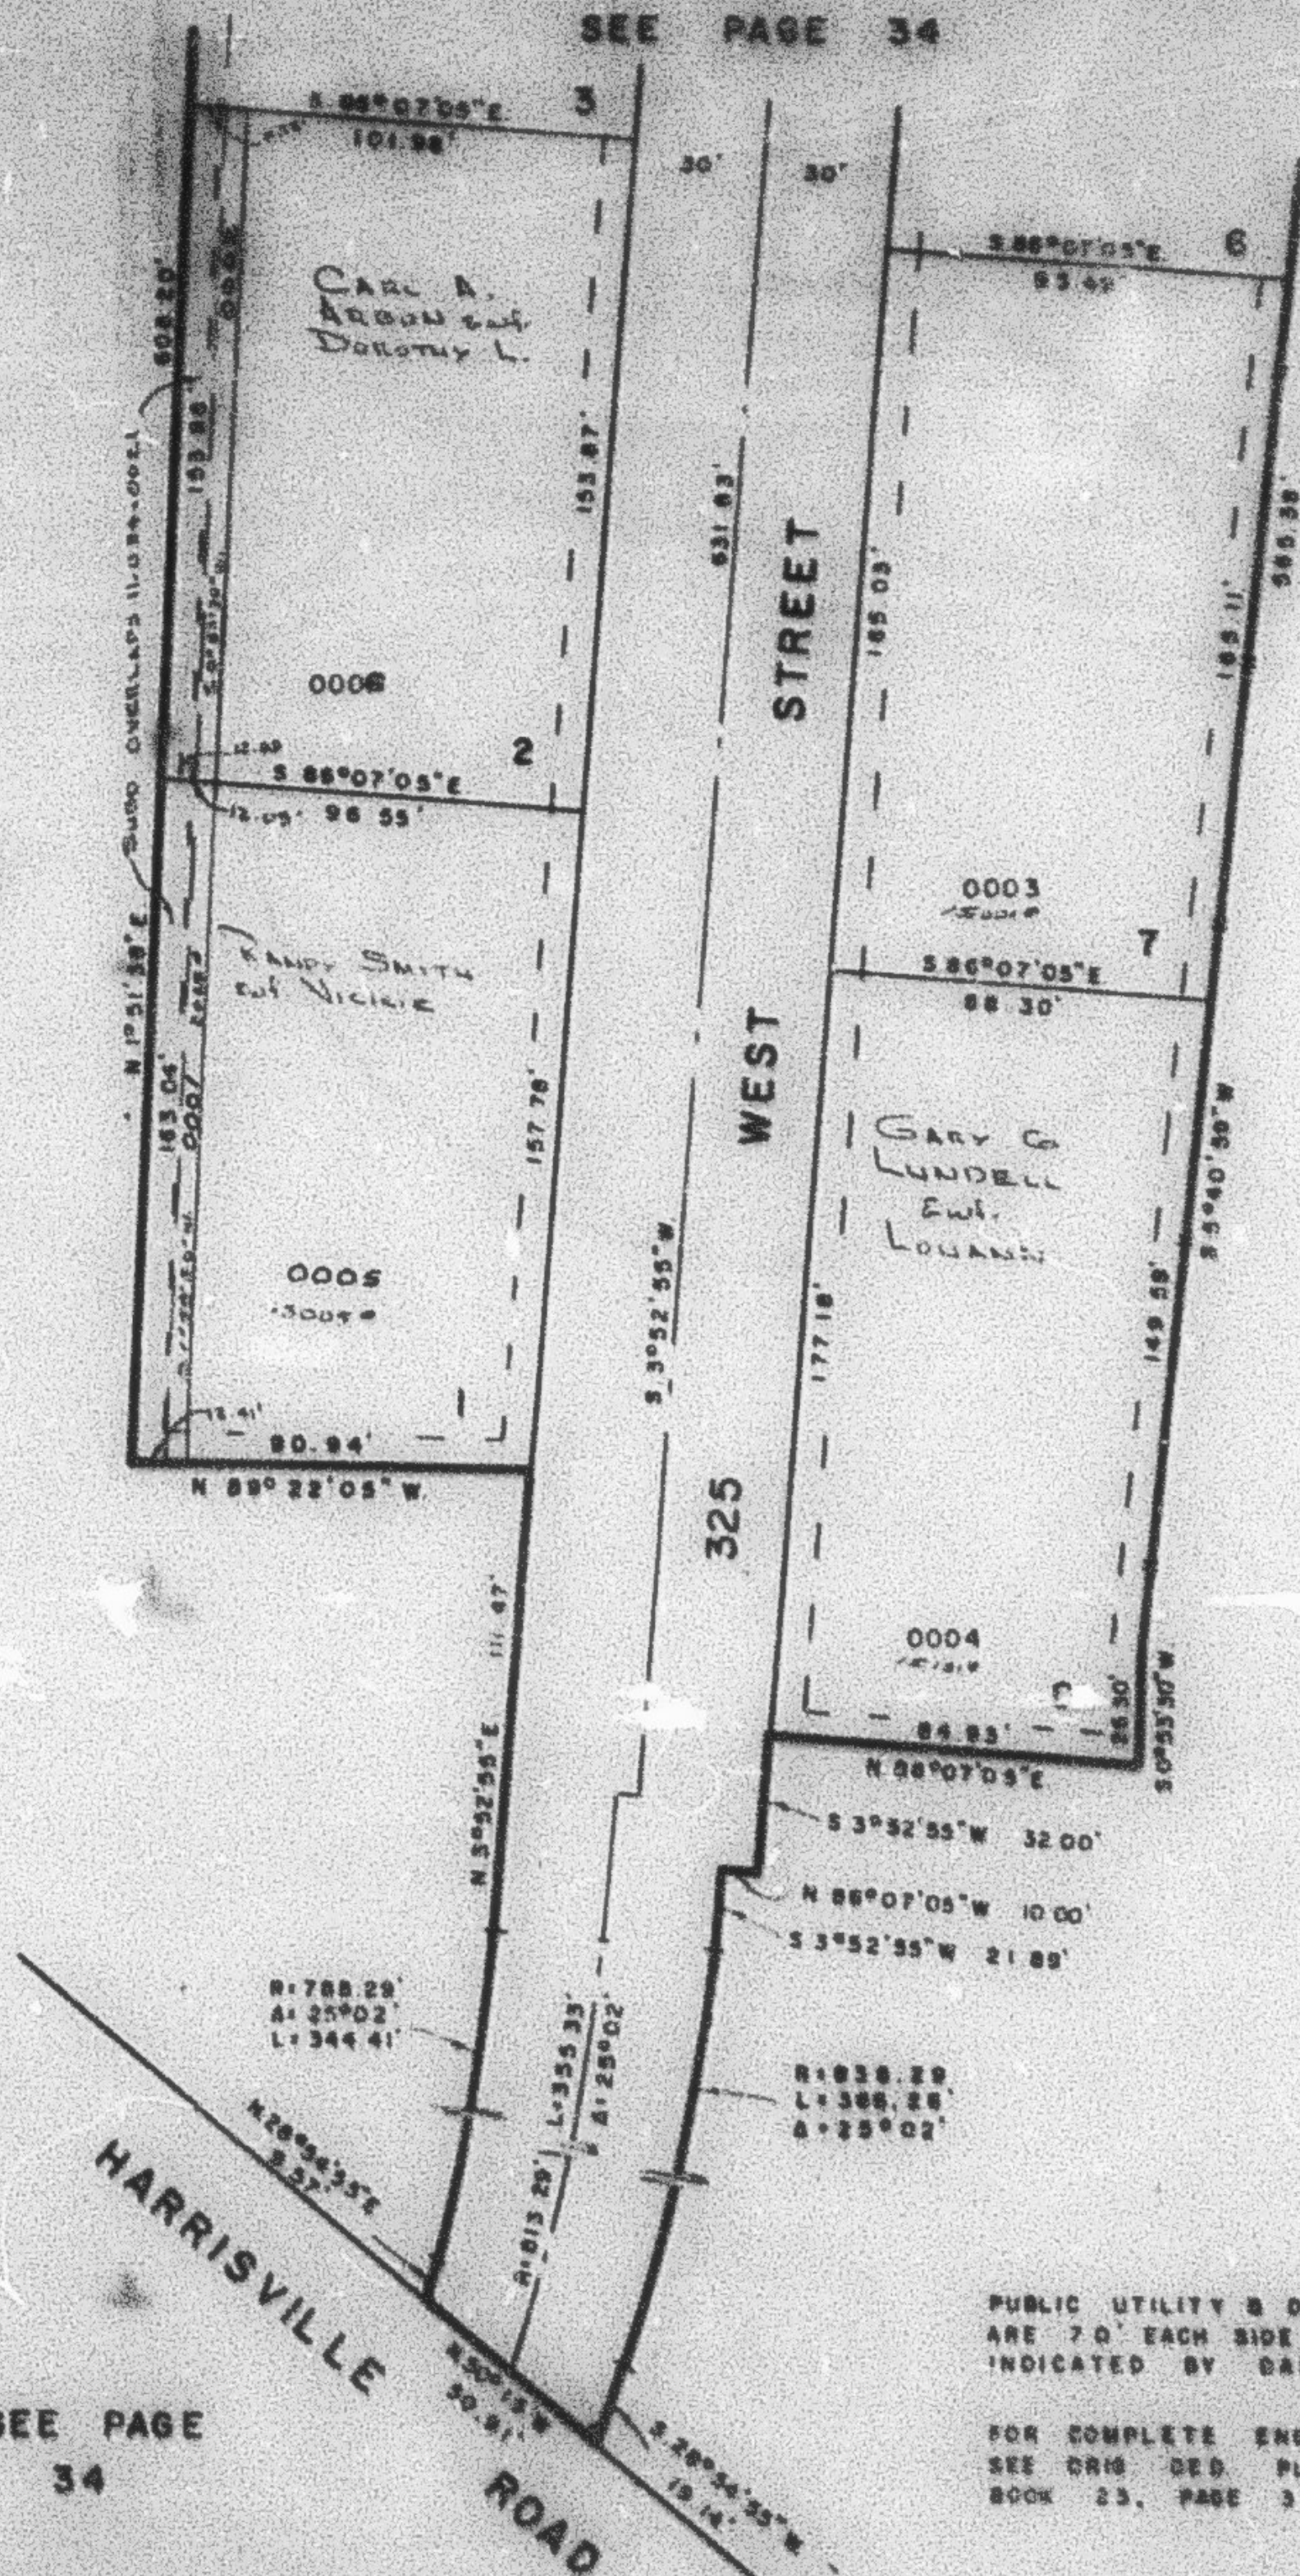

EXCEPT WHERE OTHERWISE SHOWN
ALL LOTS OWNED BY
LOUANN E. LUNDALL
AND MARIE H.

PUBLIC UTILITY & DRAINAGE EASEMENTS
ARE 7.0' EACH SIDE OF LOT LINE AS
INDICATED BY DASHED LINES

FOR COMPLETE END DATA
SEE ORIG. DEED PLAT IN
BOOK 25, PAGE 3

W.E.J. 1-80