

PART OF N.W. 1/4 SEC. 8, T.6N., R.1W., S.L.B. & M.

187

KNIGHT SUBDIVISION


IN HARRISVILLE CITY

TAXING UNIT : 20

PREFIX : II - 187

SCALE 1" = 40'

SEE PAGE 188

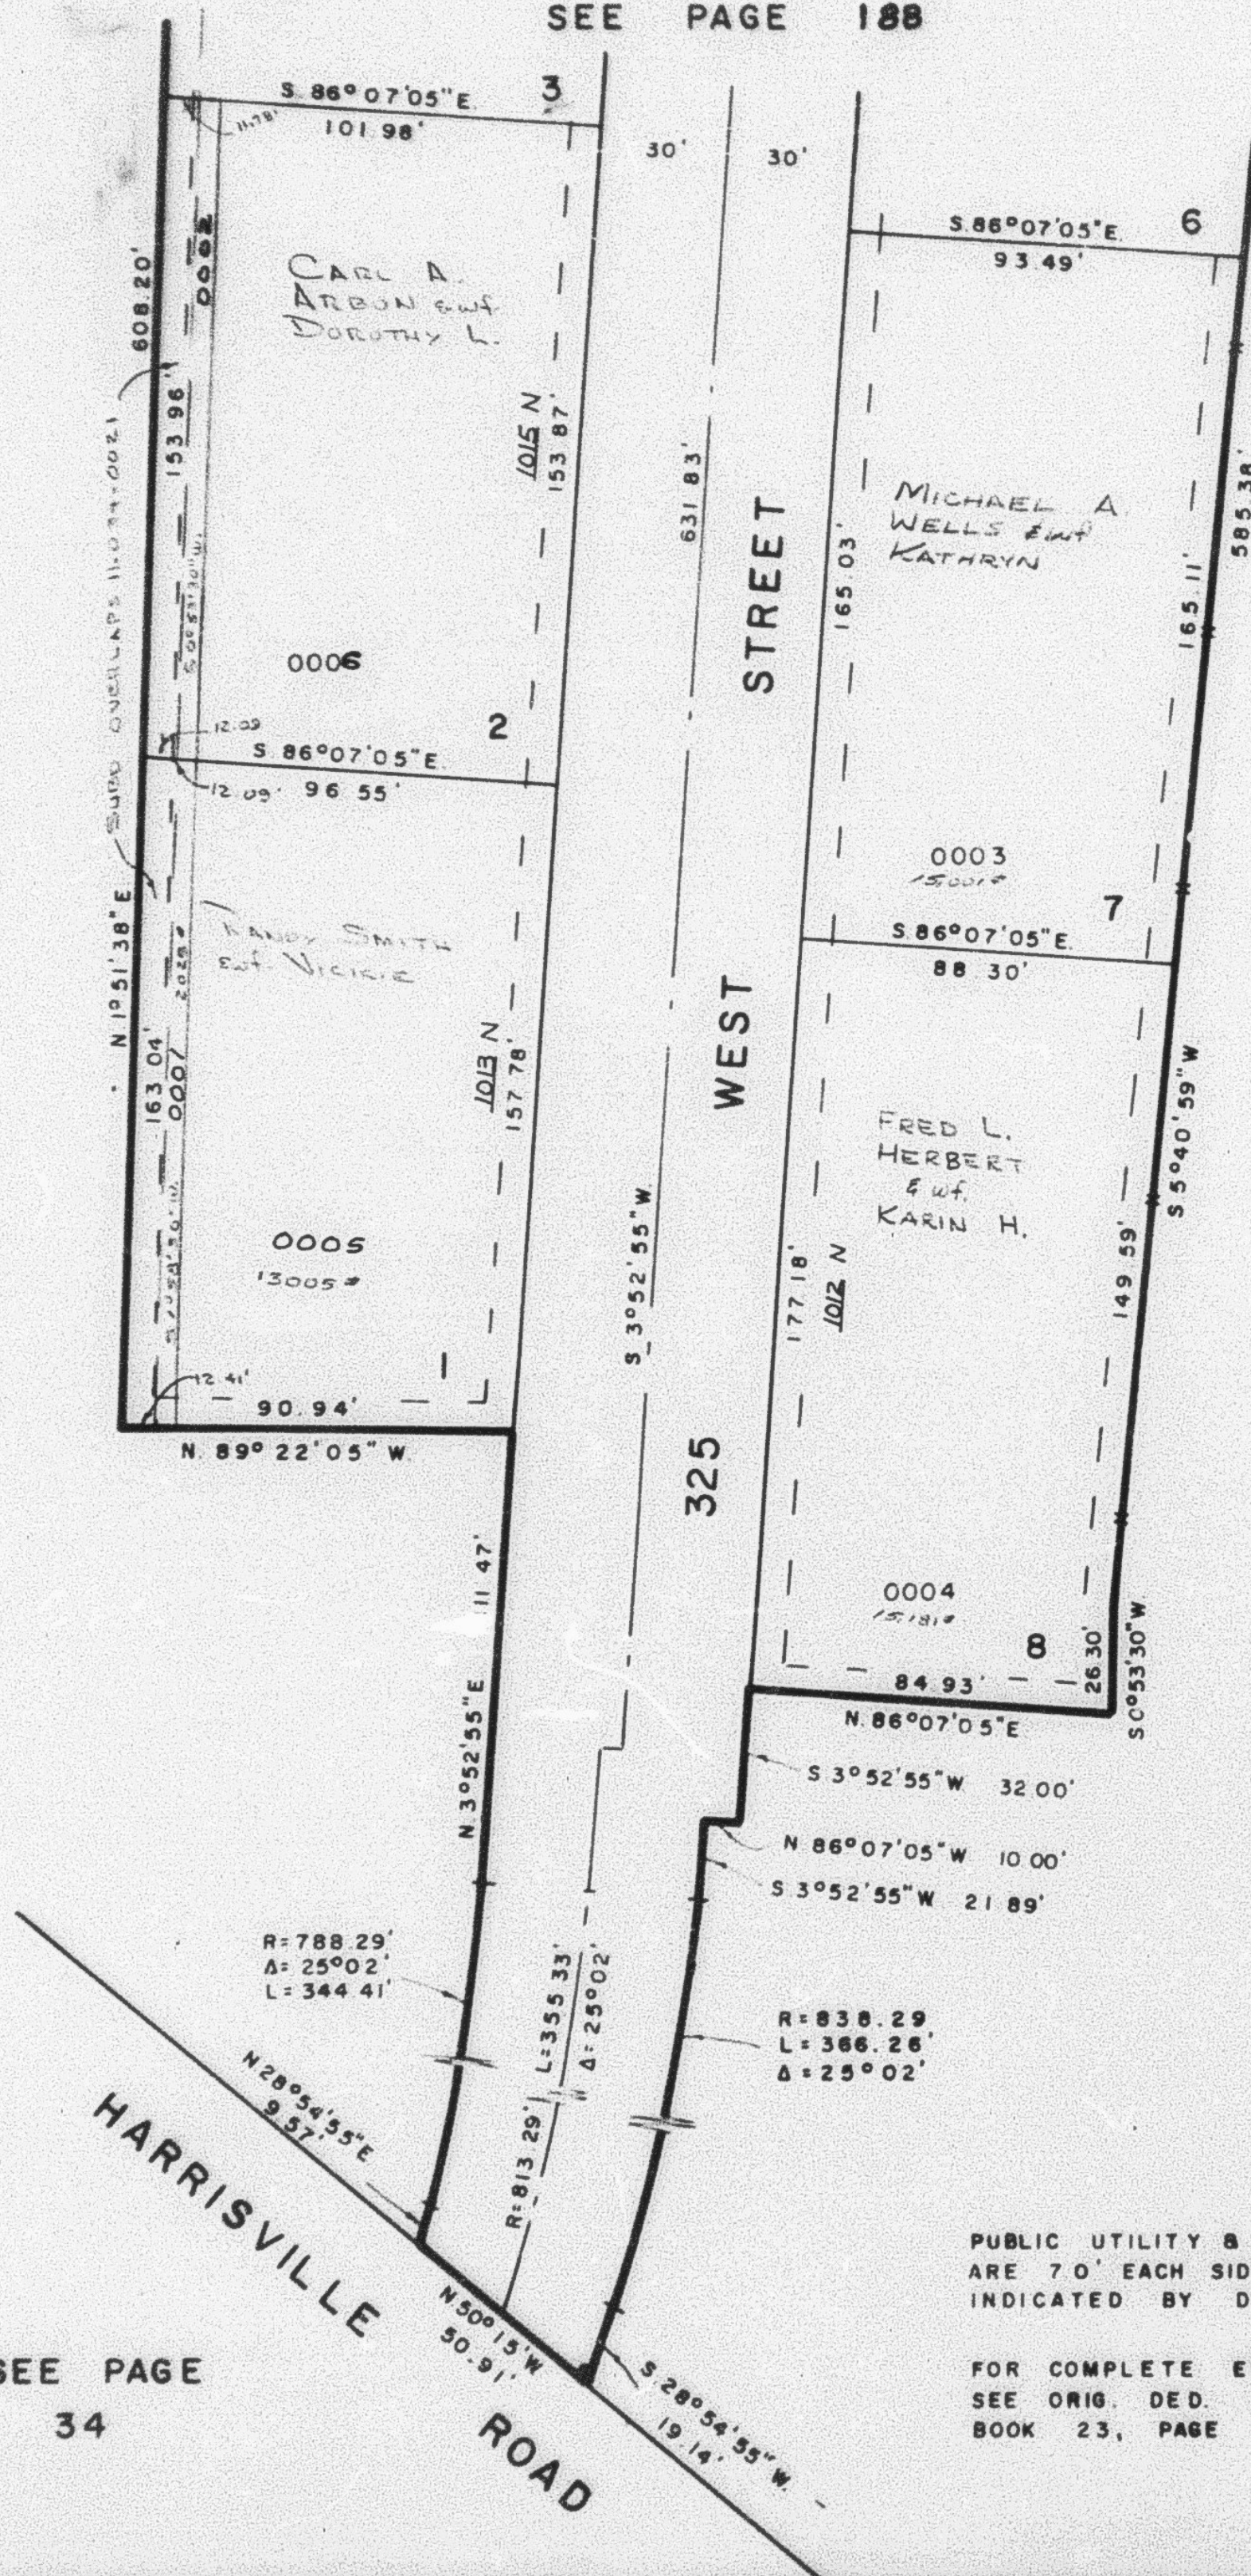

EXCEPT WHERE OTHERWISE SHOWN
ALL LOTS OWNED BY
LOWELL E. KNIGHT
& MARIE H.

SEE PAGE 34

SEE PAGE 34

SEE PAGE
34

PUBLIC UTILITY & DRAINAGE EASEMENTS
ARE 7.0' EACH SIDE OF LOT LINE AS
INDICATED BY DASHED LINES

FOR COMPLETE ENG. DATA
SEE ORIG. DED. PLAT IN
BOOK 23, PAGE 3