

PART OF NW 1/4 SEC. 8, T.6N., R.1W., S.L.B.M.
KNIGHT SUBDIVISION
 IN HARRISVILLE CITY
 SCALE 1" = 40'

185

TAXING UNIT - 20


PREFIX - II - 188

SEE PAGE 14

EXCEPT WHERE OTHERWISE SHOWN
 ALL LOTS OWNED BY
 LOWELL E. KNIGHT
 101 HARRIS ST.

SEE PAGE 34

SEE PAGE 34

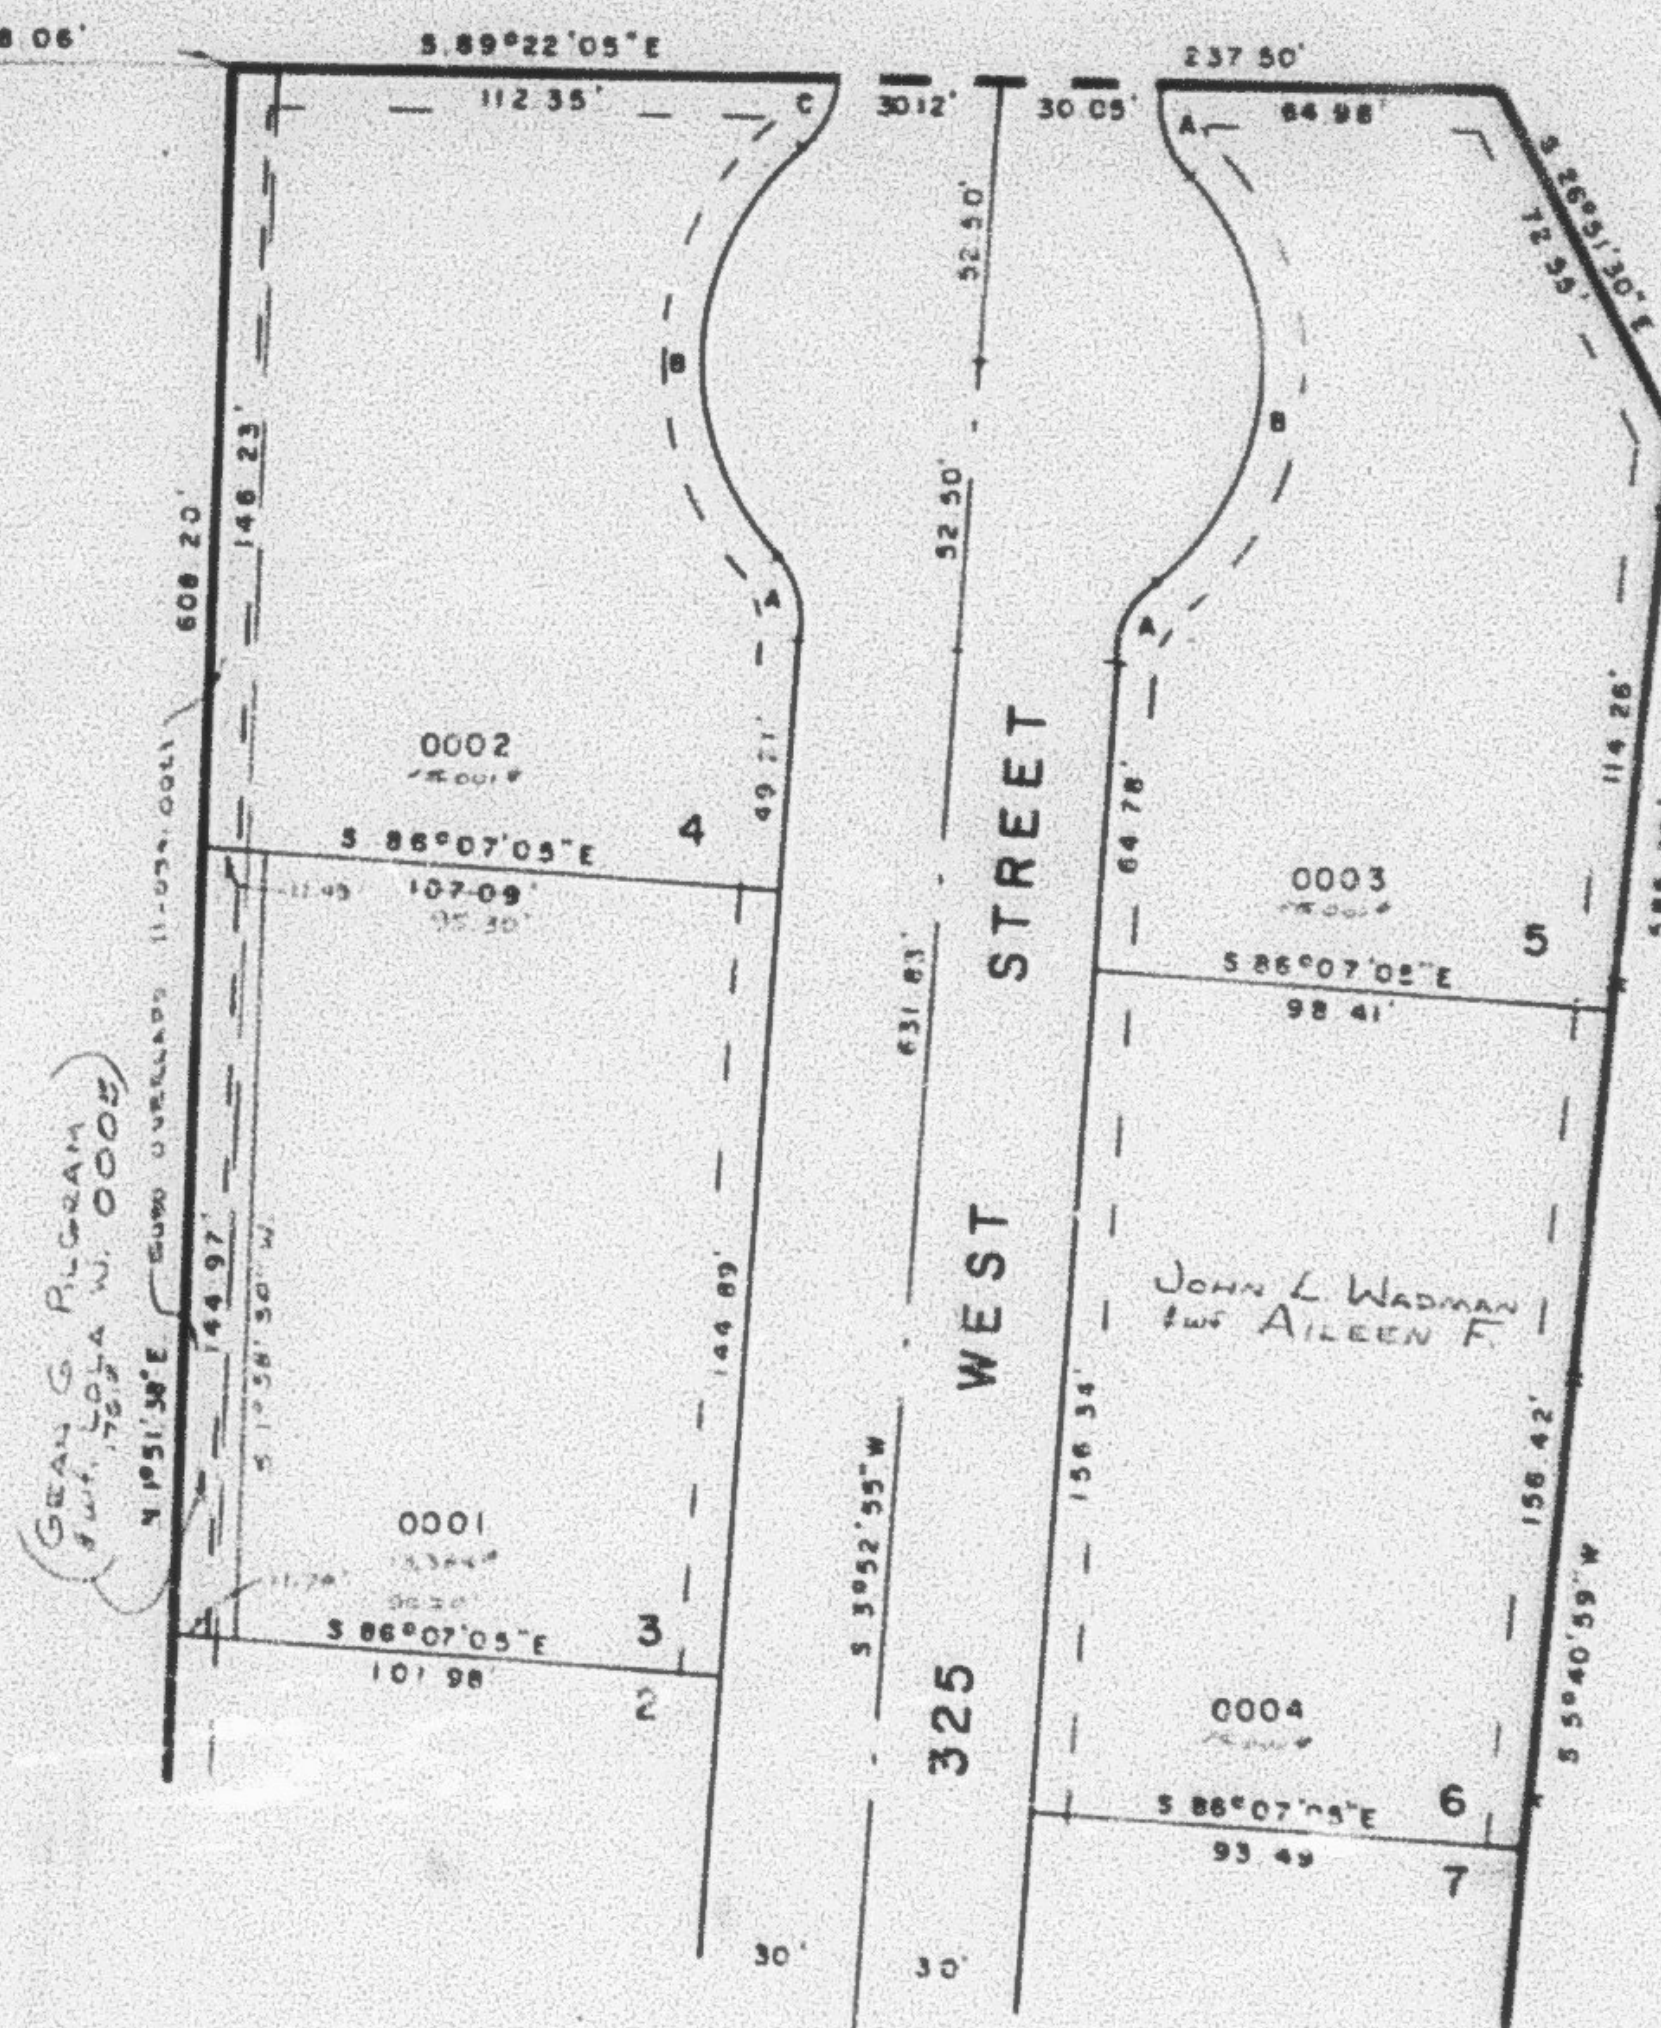

SEE PAGE 187

PUBLIC UTILITY & DRAINAGE EASEMENTS
 ARE 7.0' EACH SIDE OF LOT LINE AS
 INDICATED BY DASHED LINES

FOR COMPLETE ENG. DATA
 SEE ORIG. DEED PLAT IN
 BOOK 23, PAGE 5

CURVE DATA		
A	B	C
Δ: 46°23'50"	92°47'40"	31°29'56"
R: 20.00'	52.50'	20.00'
L: 16.20'	85.03'	14.49'