

PART OF N.W. 1/4 SEC. 8, T.6N., R.1W., S.L.B.M.

188

KNIGHT SUBDIVISION

IN HARRISVILLE CITY

TAXING UNIT - 20

PREFIX - 11 - 188


SCALE 1" = 40'

SEE PAGE 14

EXCEPT WHERE OTHERWISE SHOWN
ALL LOTS OWNED BY:
LOWELL E. KNIGHT
WIFE MARIE H.

SEE PAGE 34

SEE PAGE 34

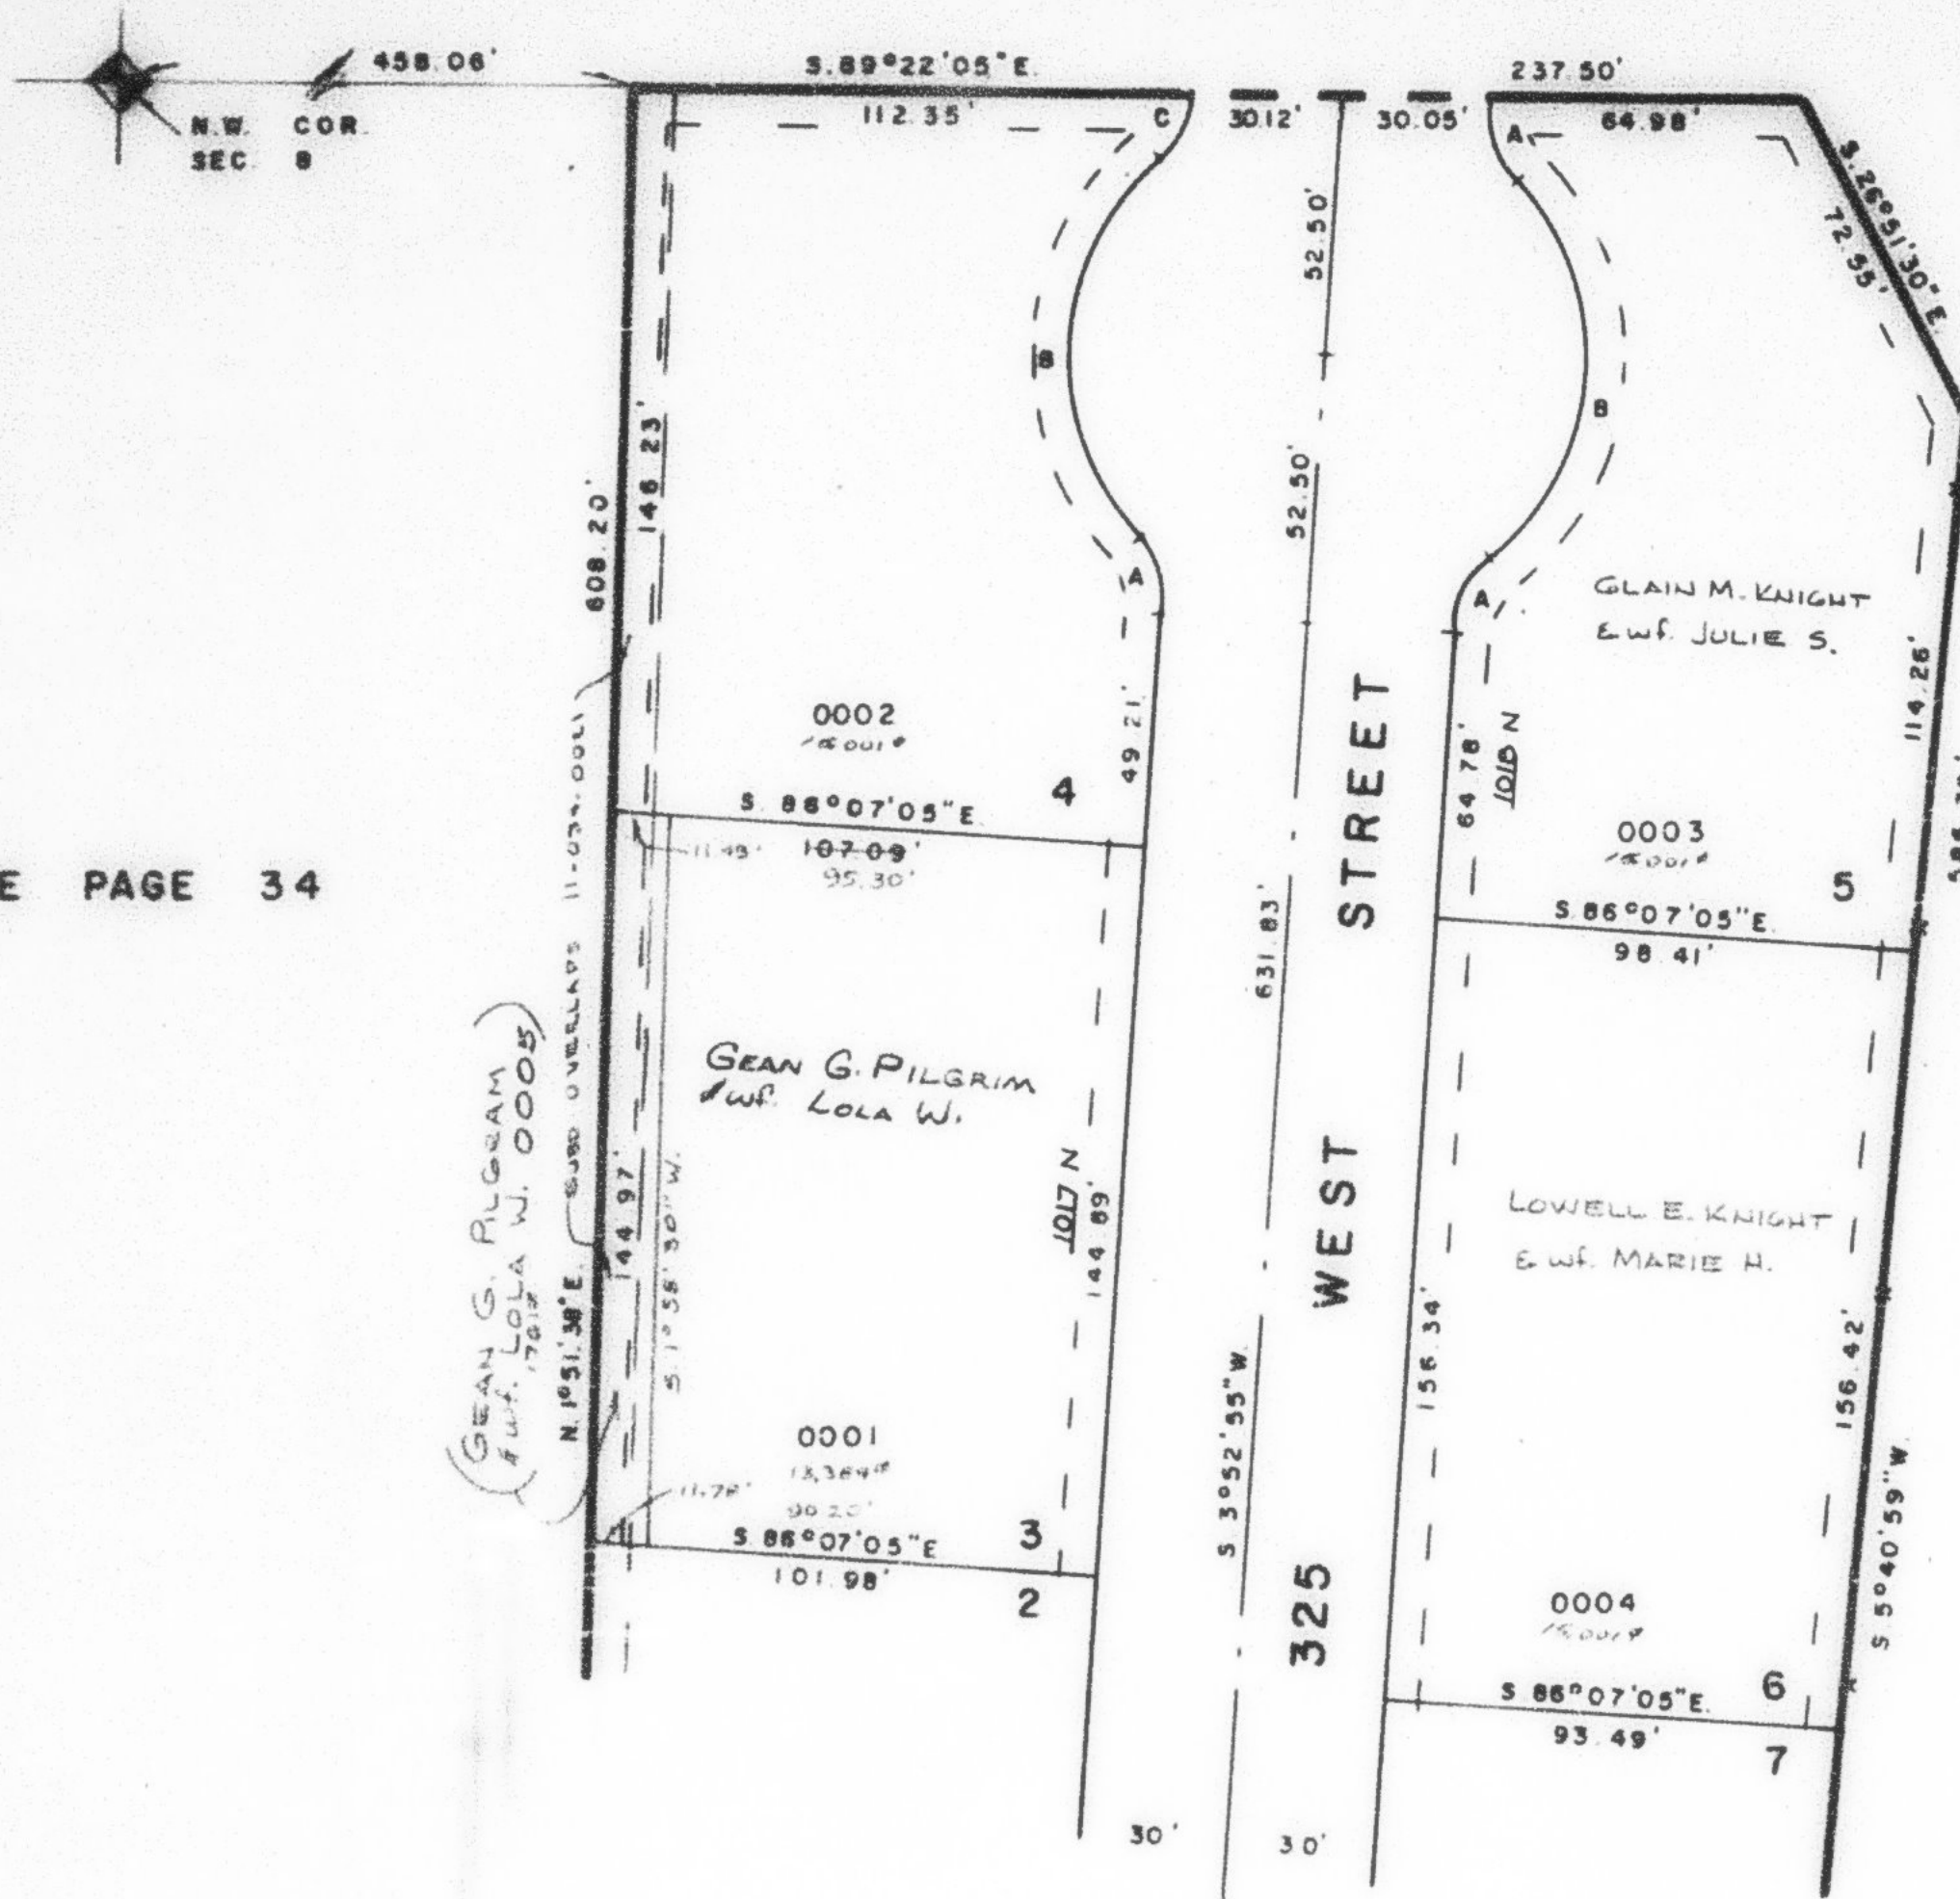

SEE PAGE 187

PUBLIC UTILITY & DRAINAGE EASEMENTS
ARE TO EACH SIDE OF LOT LINE AS
INDICATED BY DASHED LINES

FOR COMPLETE ENG DATA
SEE ORIG DED PLAT IN
BOOK 23, PAGE 3

CURVE DATA		
A	B	C
Δ: 46°23'50"	92°47'40"	41°29'56"
R: 20.00'	52.50'	20.00'
L: 16.20'	85.03'	14.49'