

PART OF NW 1/4 SEC. 8, T.6N., R.1W., S.L.B. & M.

188

KNIGHT SUBDIVISION

IN HARRISVILLE CITY

TAXING UNIT : 20


PREFIX : II - 188

SCALE 1" = 40'

SEE PAGE 14

EXCEPT WHERE OTHERWISE SHOWN
ALL LOTS OWNED BY:
LOWELL E. KNIGHT
E.W. MARIE H.

SEE PAGE 34

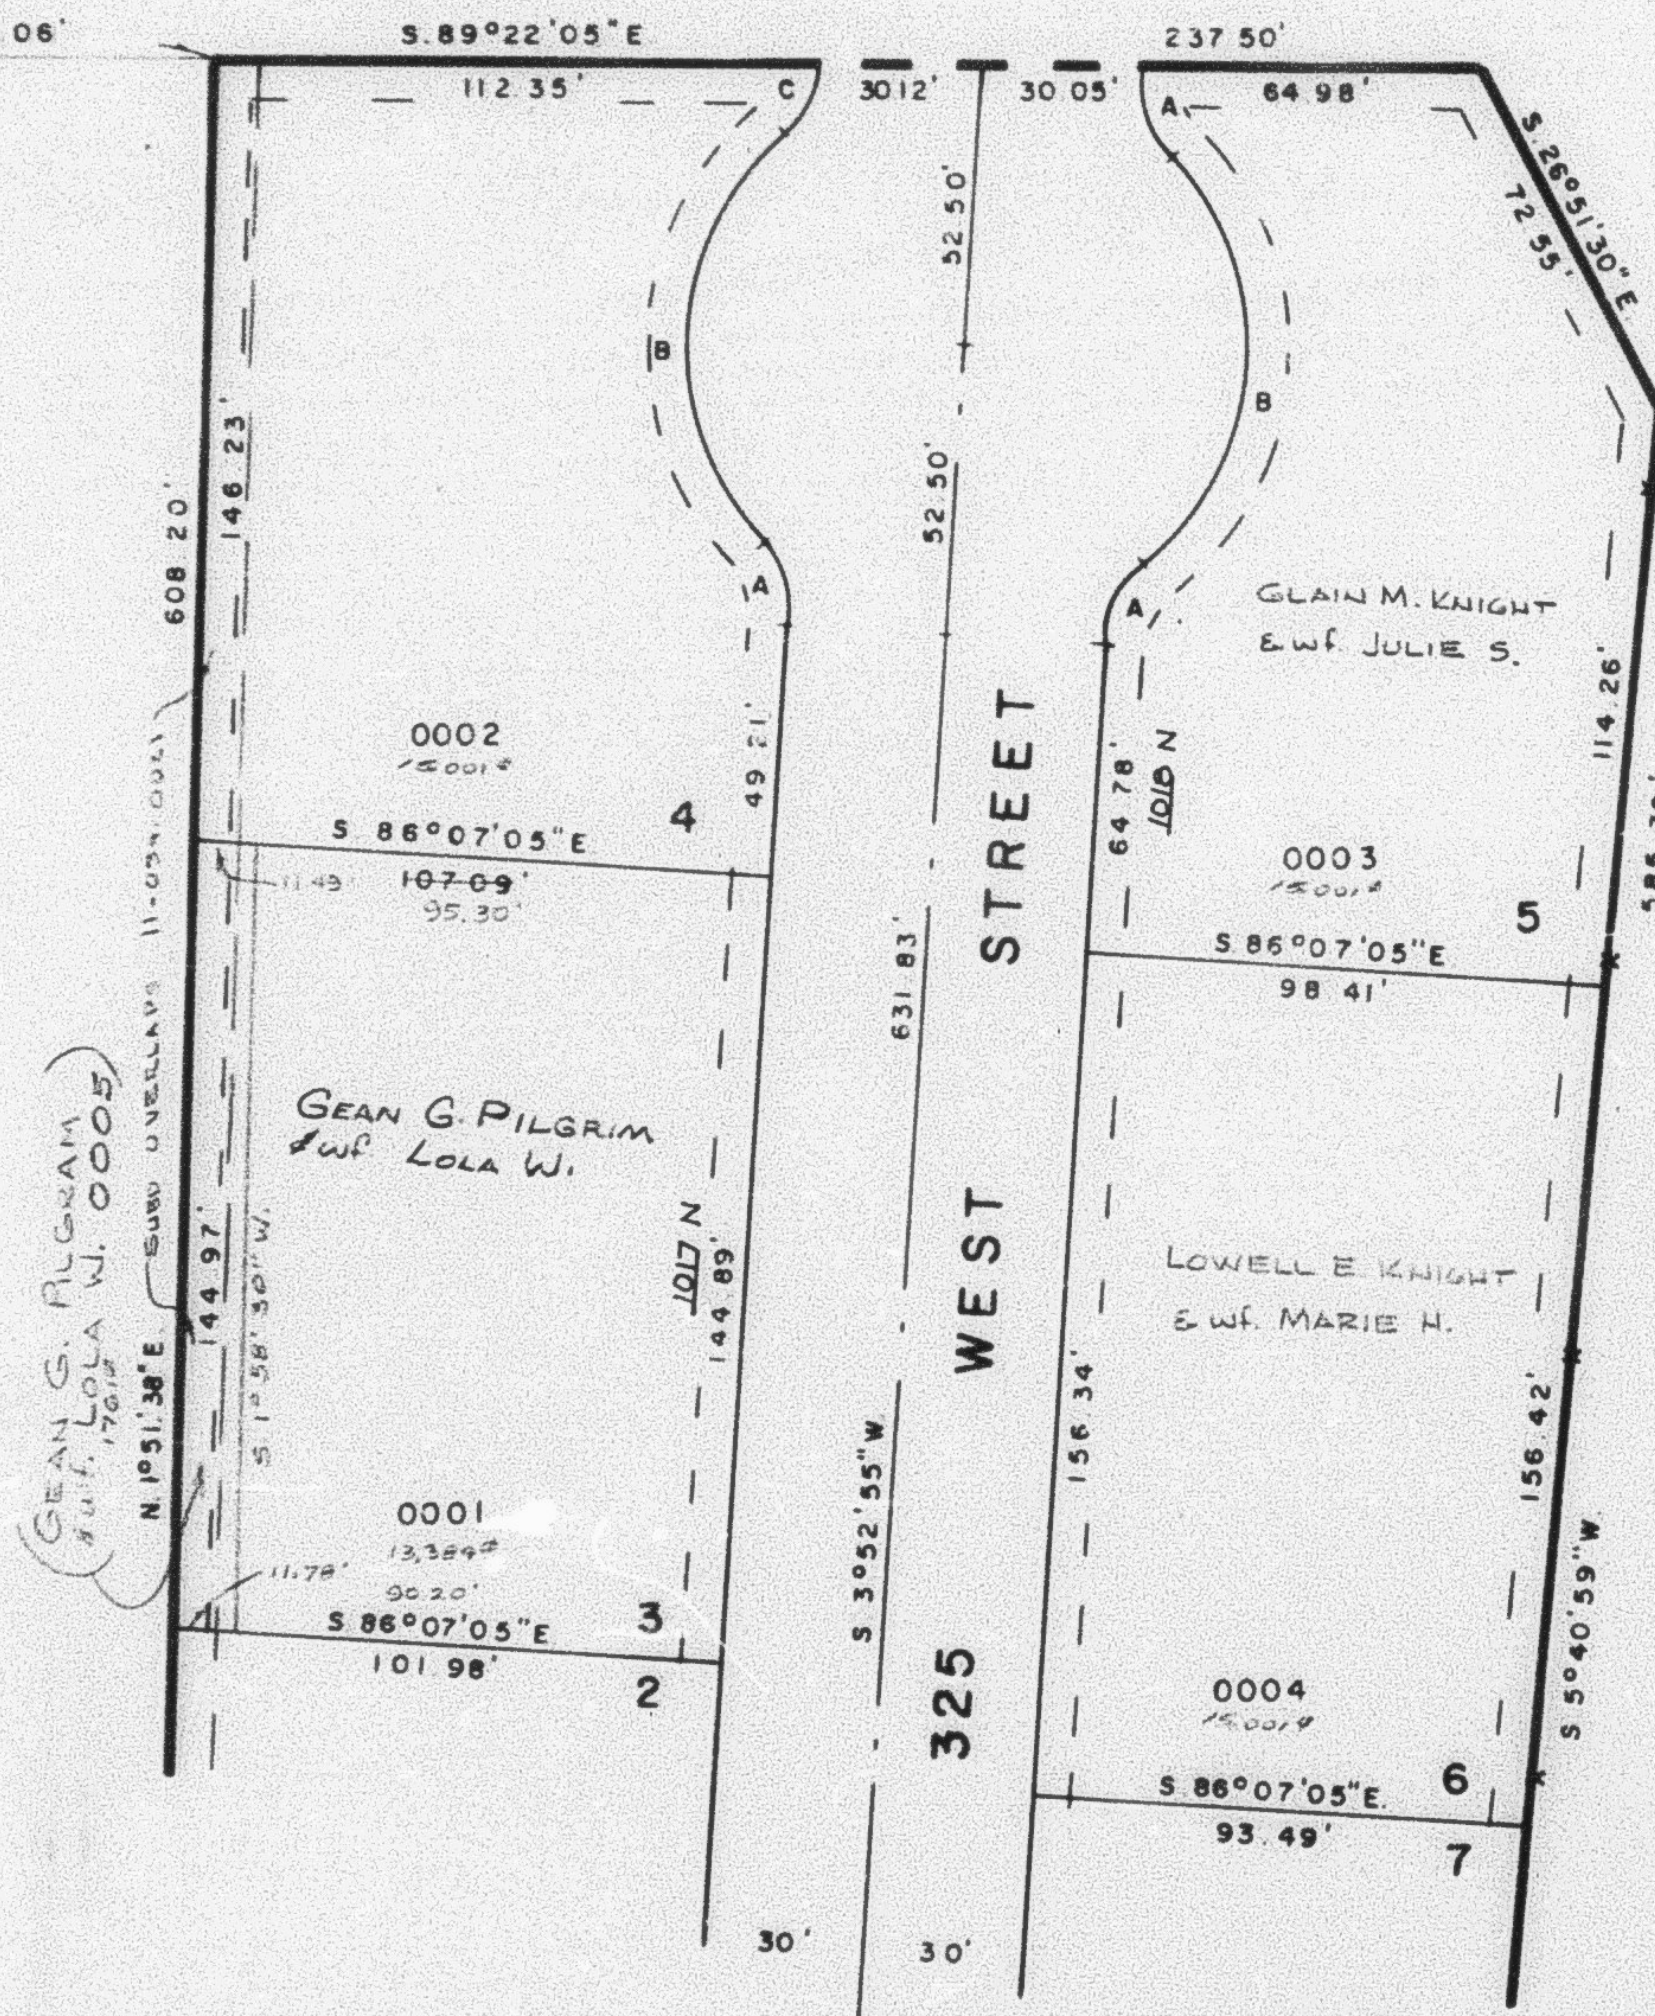

SEE PAGE 34

SEE PAGE 187

PUBLIC UTILITY & DRAINAGE EASEMENTS
ARE 7.0' EACH SIDE OF LOT LINE AS
INDICATED BY DASHED LINES

FOR COMPLETE ENG. DATA
SEE ORIG. DED. PLAT IN
BOOK 23, PAGE 5

CURVE DATA

	A	B	C
Δ =	46° 23' 50"	92° 47' 40"	41° 29' 56"
R =	20.00'	52.50'	20.00'
L =	16.20'	85.03'	14.49'