

PART OF NW 1/4 SEC 8, T.6N, R.1W, S.L.B. & M.

168

KNIGHT SUBDIVISION

IN HARRISVILLE CITY

SCALE 1" = 40'


TAXING UNIT - 20

PREFIX - II - 168

SEE PAGE 14

EXCEPT WHERE OTHERWISE SHOWN
ALL LOTS OWNED BY
LOWELL E. KNIGHT
and MARIE H.

SEE PAGE 34

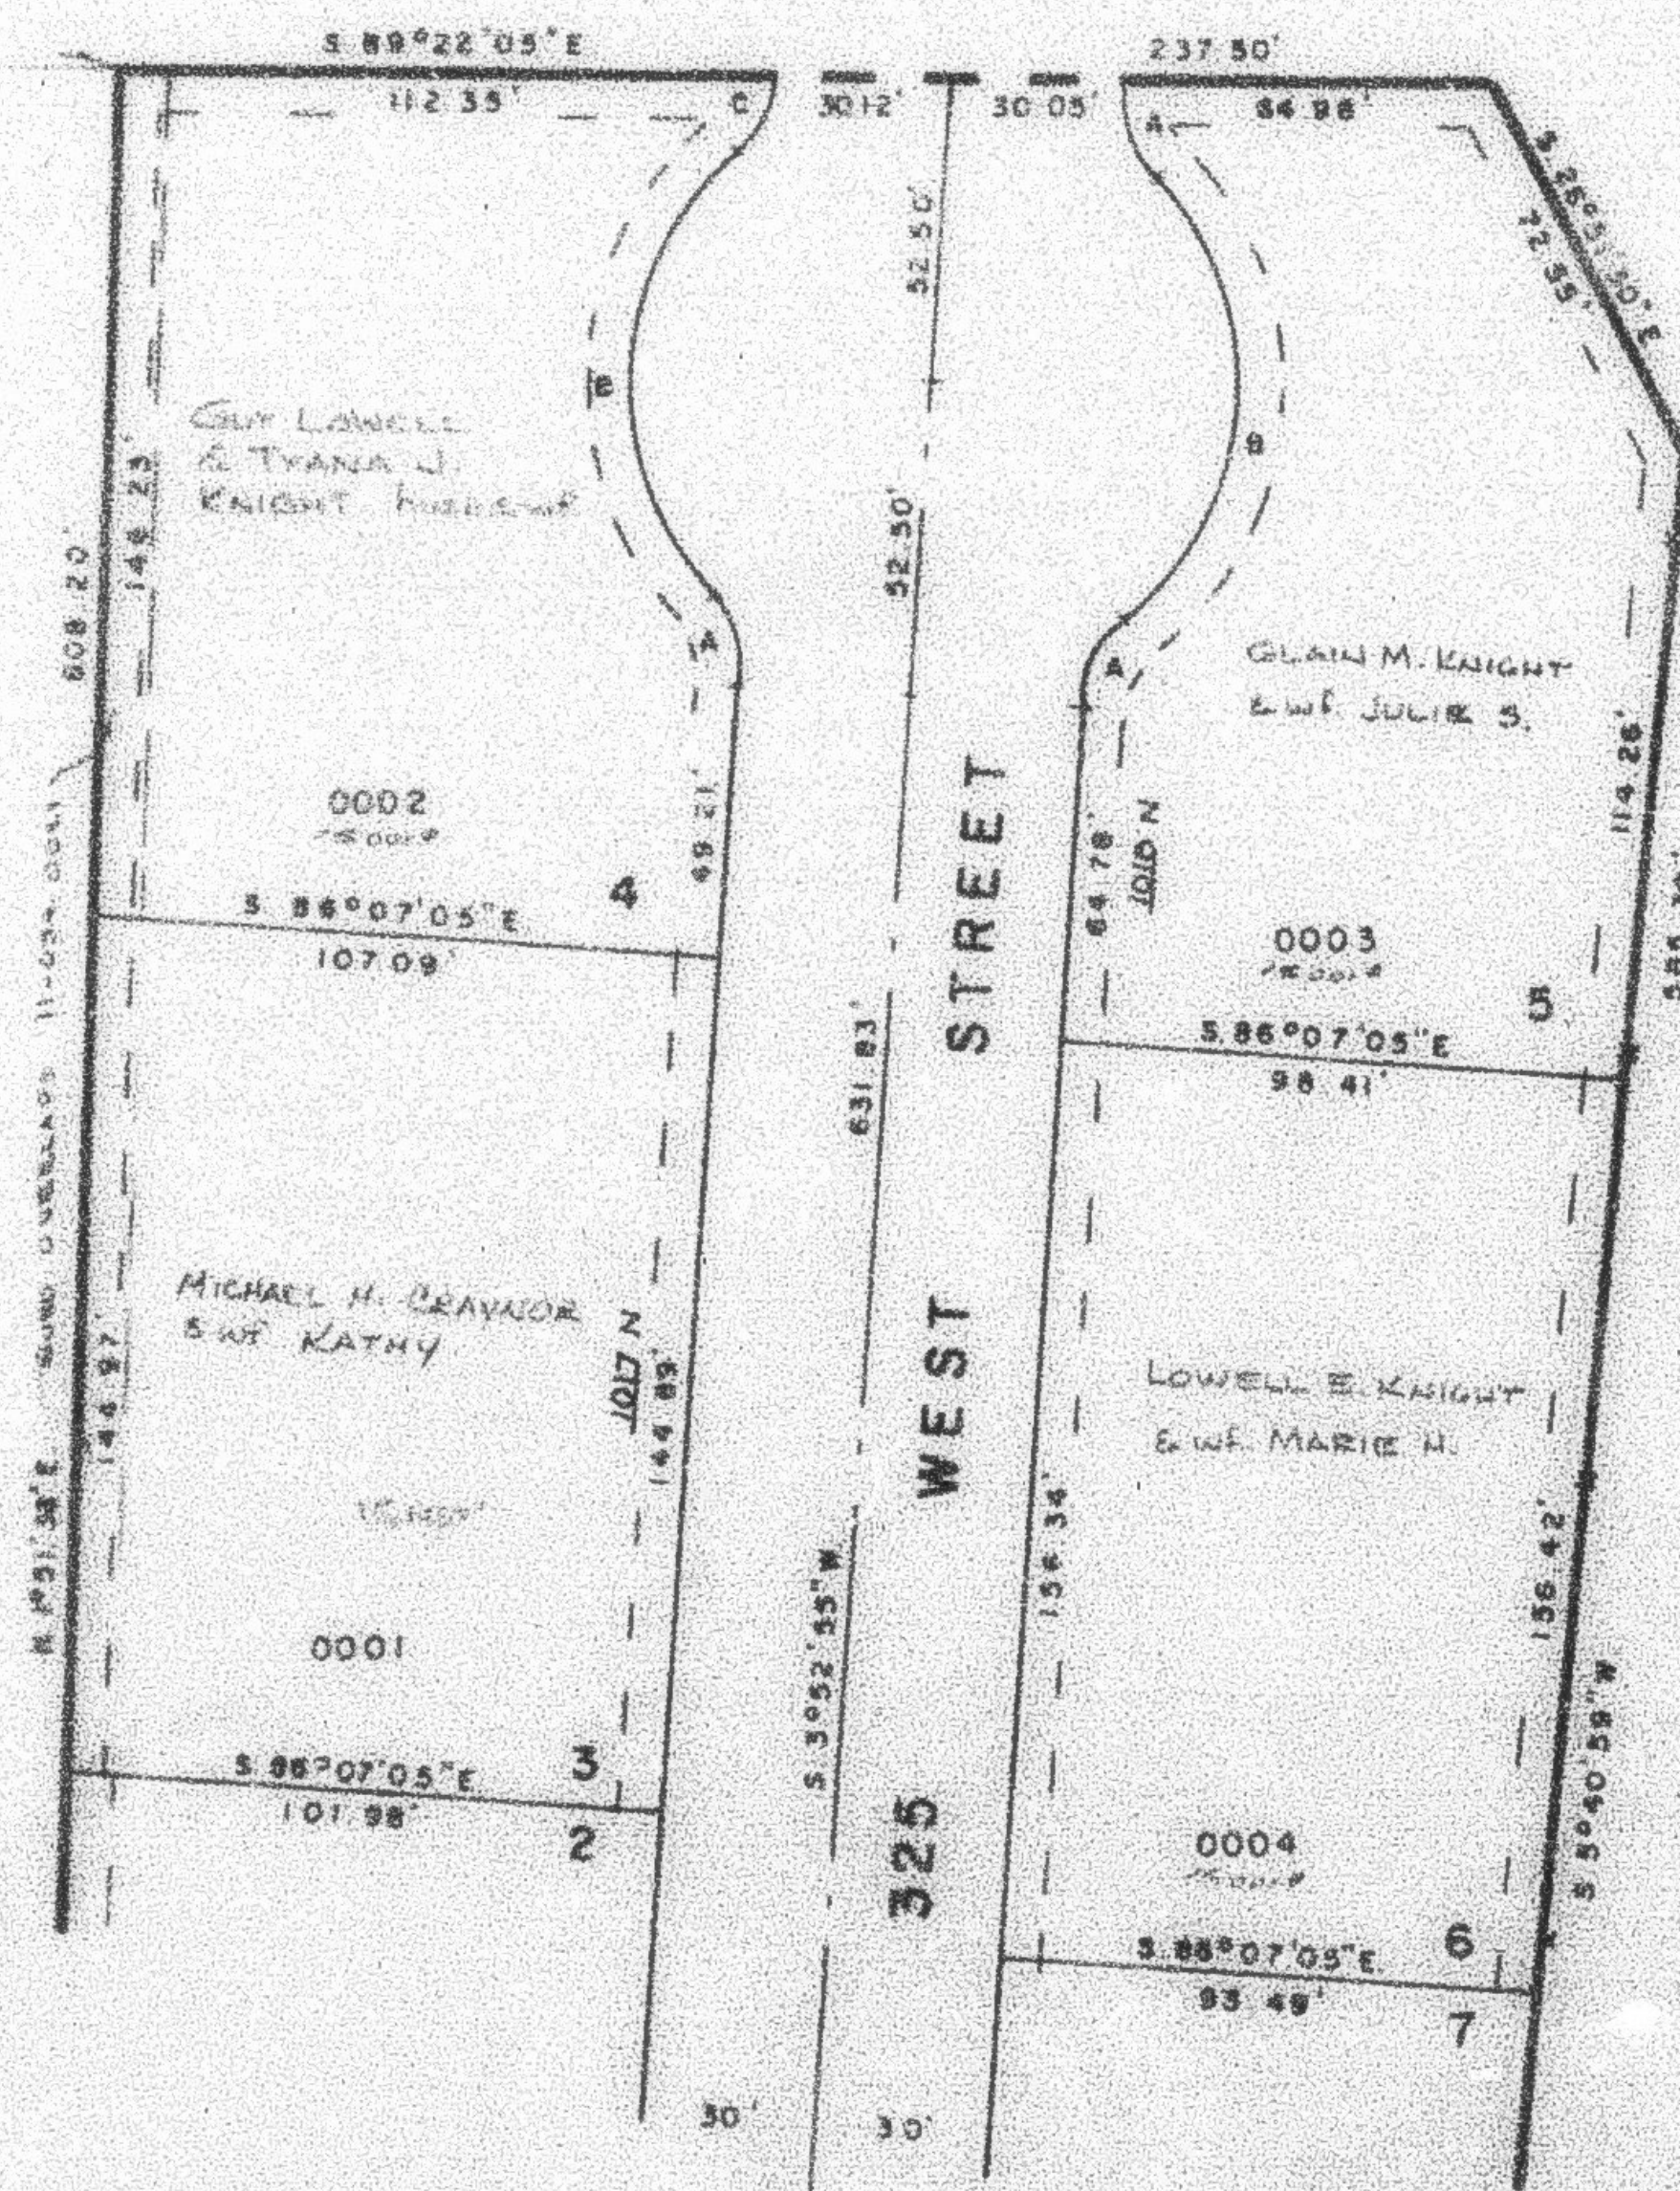

SEE PAGE 34

SEE PAGE 187

PUBLIC UTILITY & DRAINAGE EASEMENTS
ARE 7.0' EACH SIDE OF LOT LINE AS
INDICATED BY DASHED LINES

FOR COMPLETE ENG DATA
SEE ORIG. GEO. PLAT IN
BOOK 23, PAGE 8

CURVE DATA

A	B	C
46°23'50"	33°47'40"	41°29'55"
R= 20.00'	52.50'	20.00'
L= 18.20'	88.05'	14.48'