

KNIGHT SUBDIVISION

IN HARRISVILLE CITY

SCALE 1" = 40'

TAXING UNIT : 20


PREFIX : II - 188

SEE PAGE 14

EXCEPT WHERE OTHERWISE SHOWN
ALL LOTS OWNED BY:
LOWELL E. KNIGHT
E.W. MARIE H.

SEE PAGE 34

SEE PAGE 34

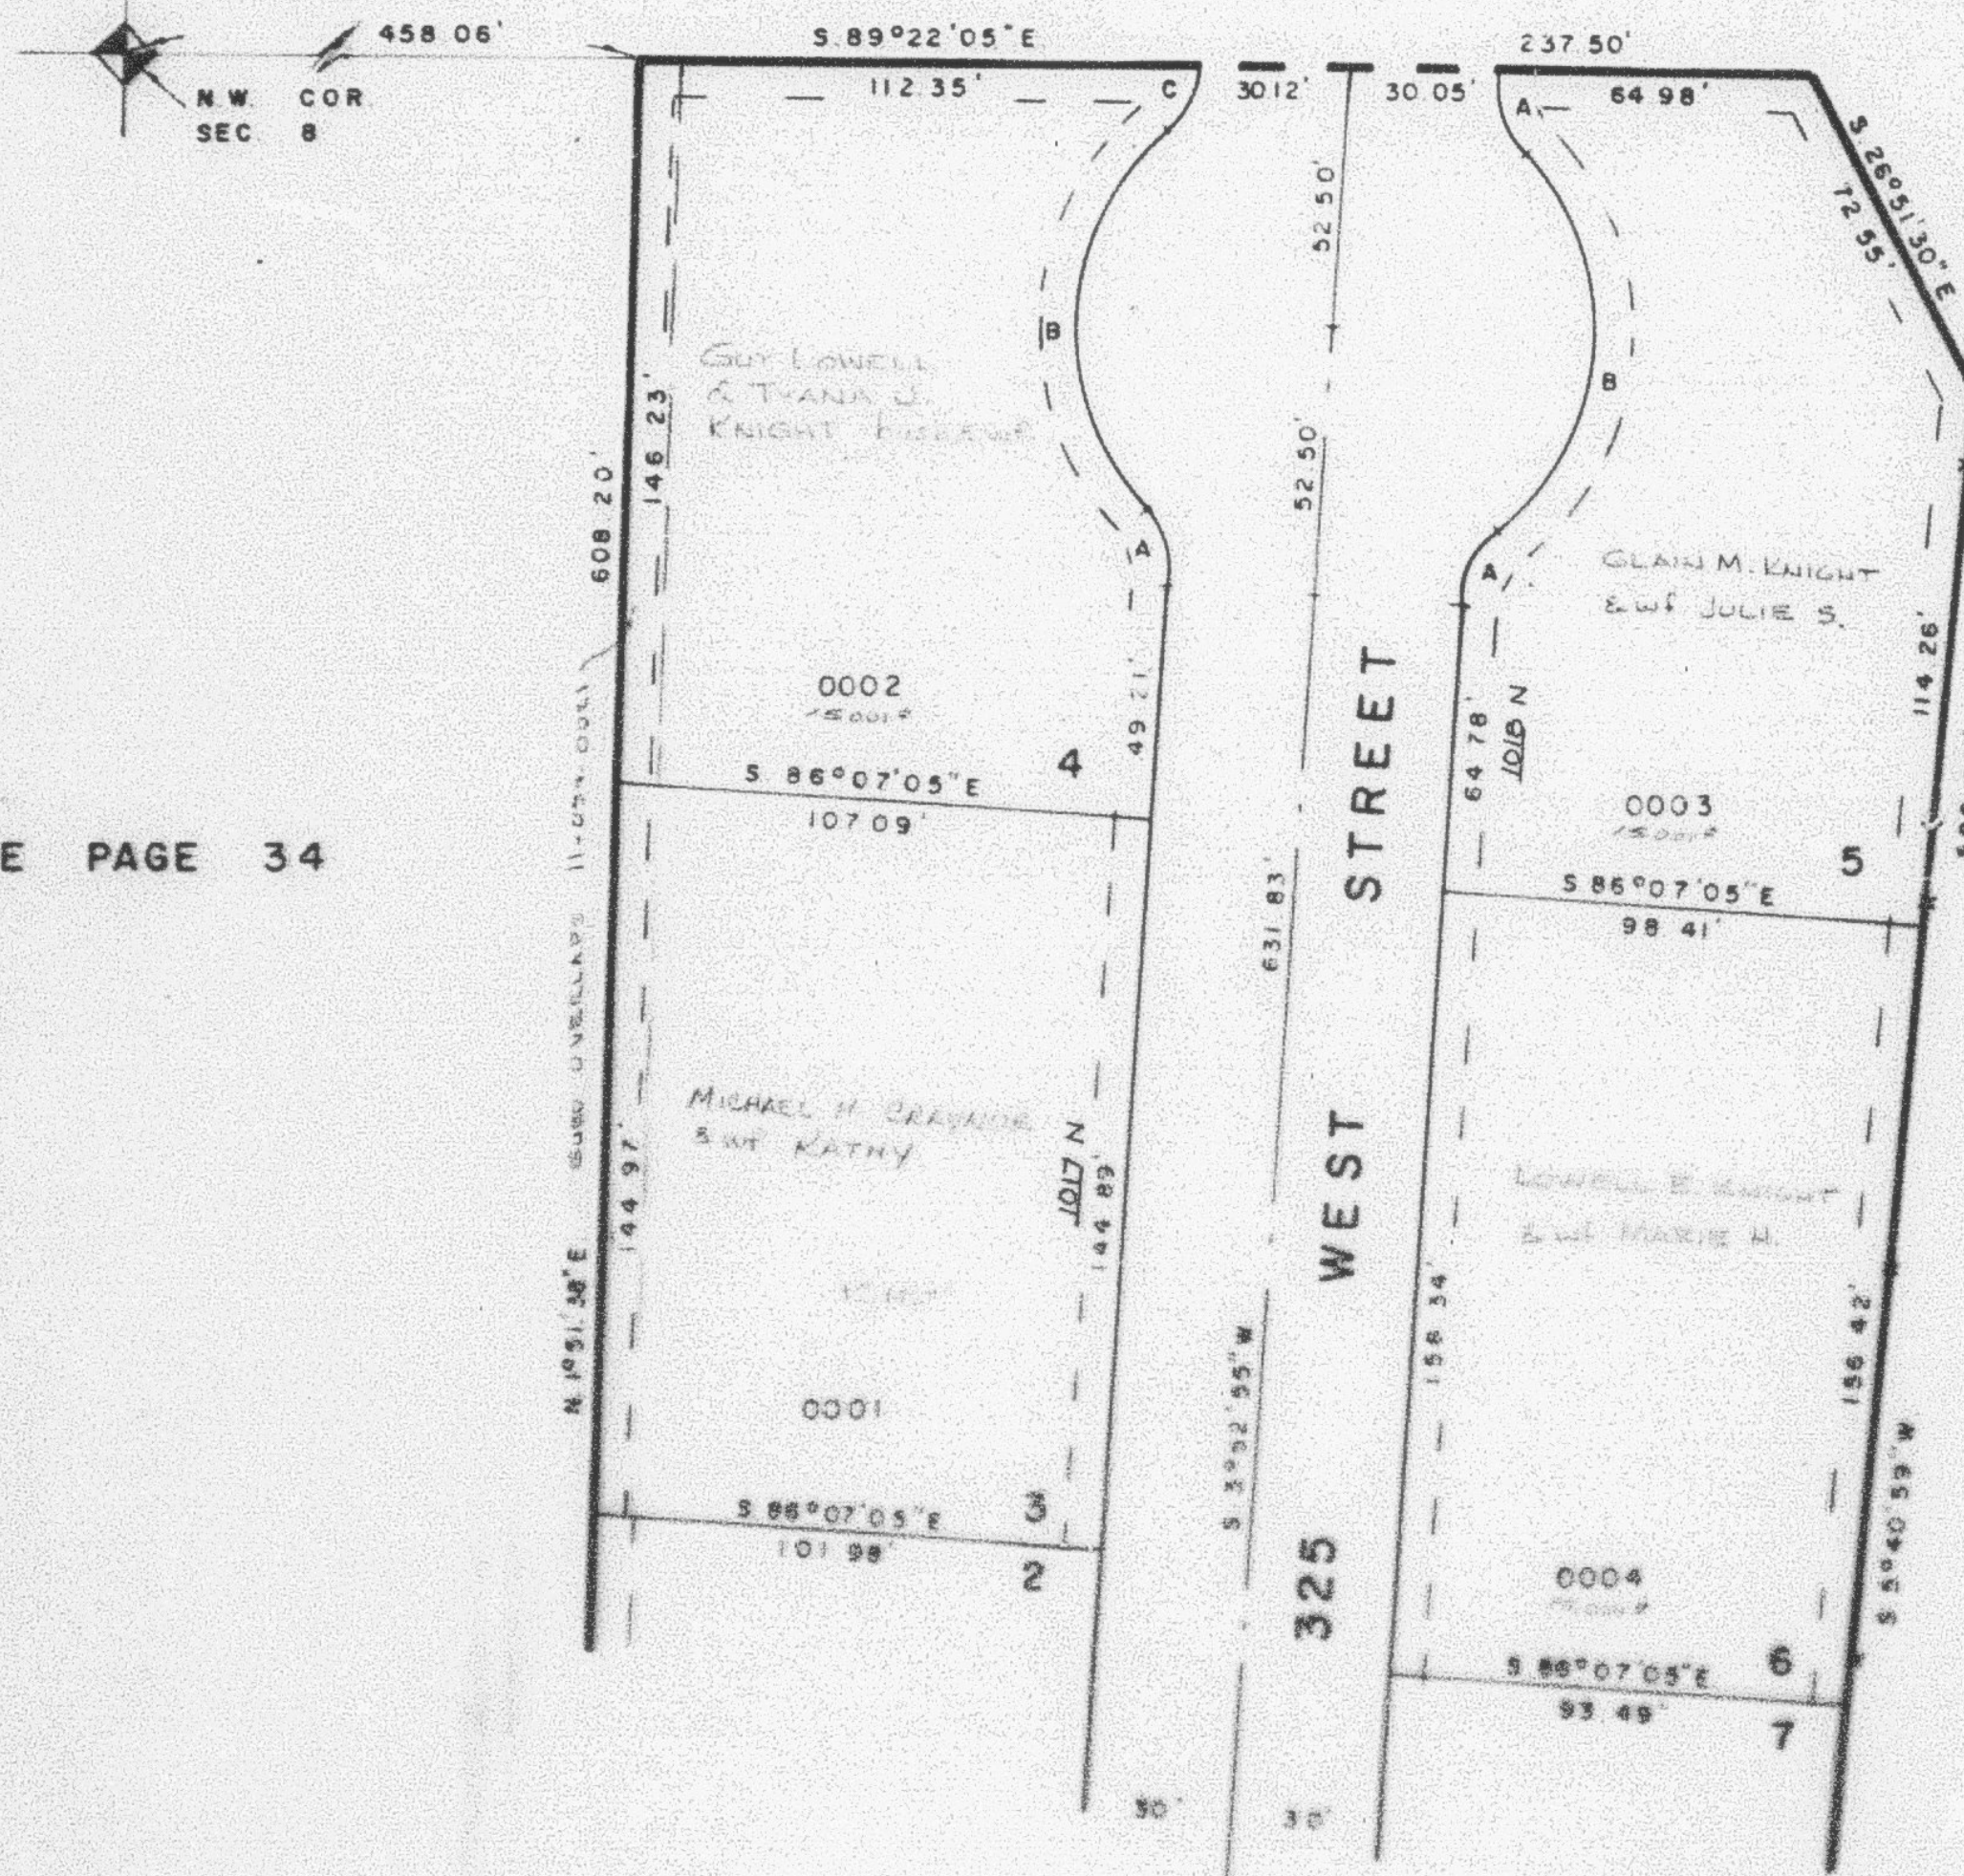

SEE PAGE 187

PUBLIC UTILITY & DRAINAGE EASEMENTS
ARE 7.0' EACH SIDE OF LOT LINE AS
INDICATED BY DASHED LINES

FOR COMPLETE END DATA
SEE GRIS OED PLAT 14
BOOK 25, PAGE 5

CURVE DATA		
A	B	C
45° 23' 50"	82° 47' 35"	47° 29' 50"
20.00'	22.50'	25.00'
18.20'	25.00'	18.49'