


PART OF NW 1/4 SEC. 8, T.6N., R.1W., S.1B. & M.
KNIGHT SUBDIVISION
 IN HARRISVILLE CITY
 SCALE 1" = 40'

188

TAXING UNIT - 20

PREFIX - II - 188

SEE PAGE 14

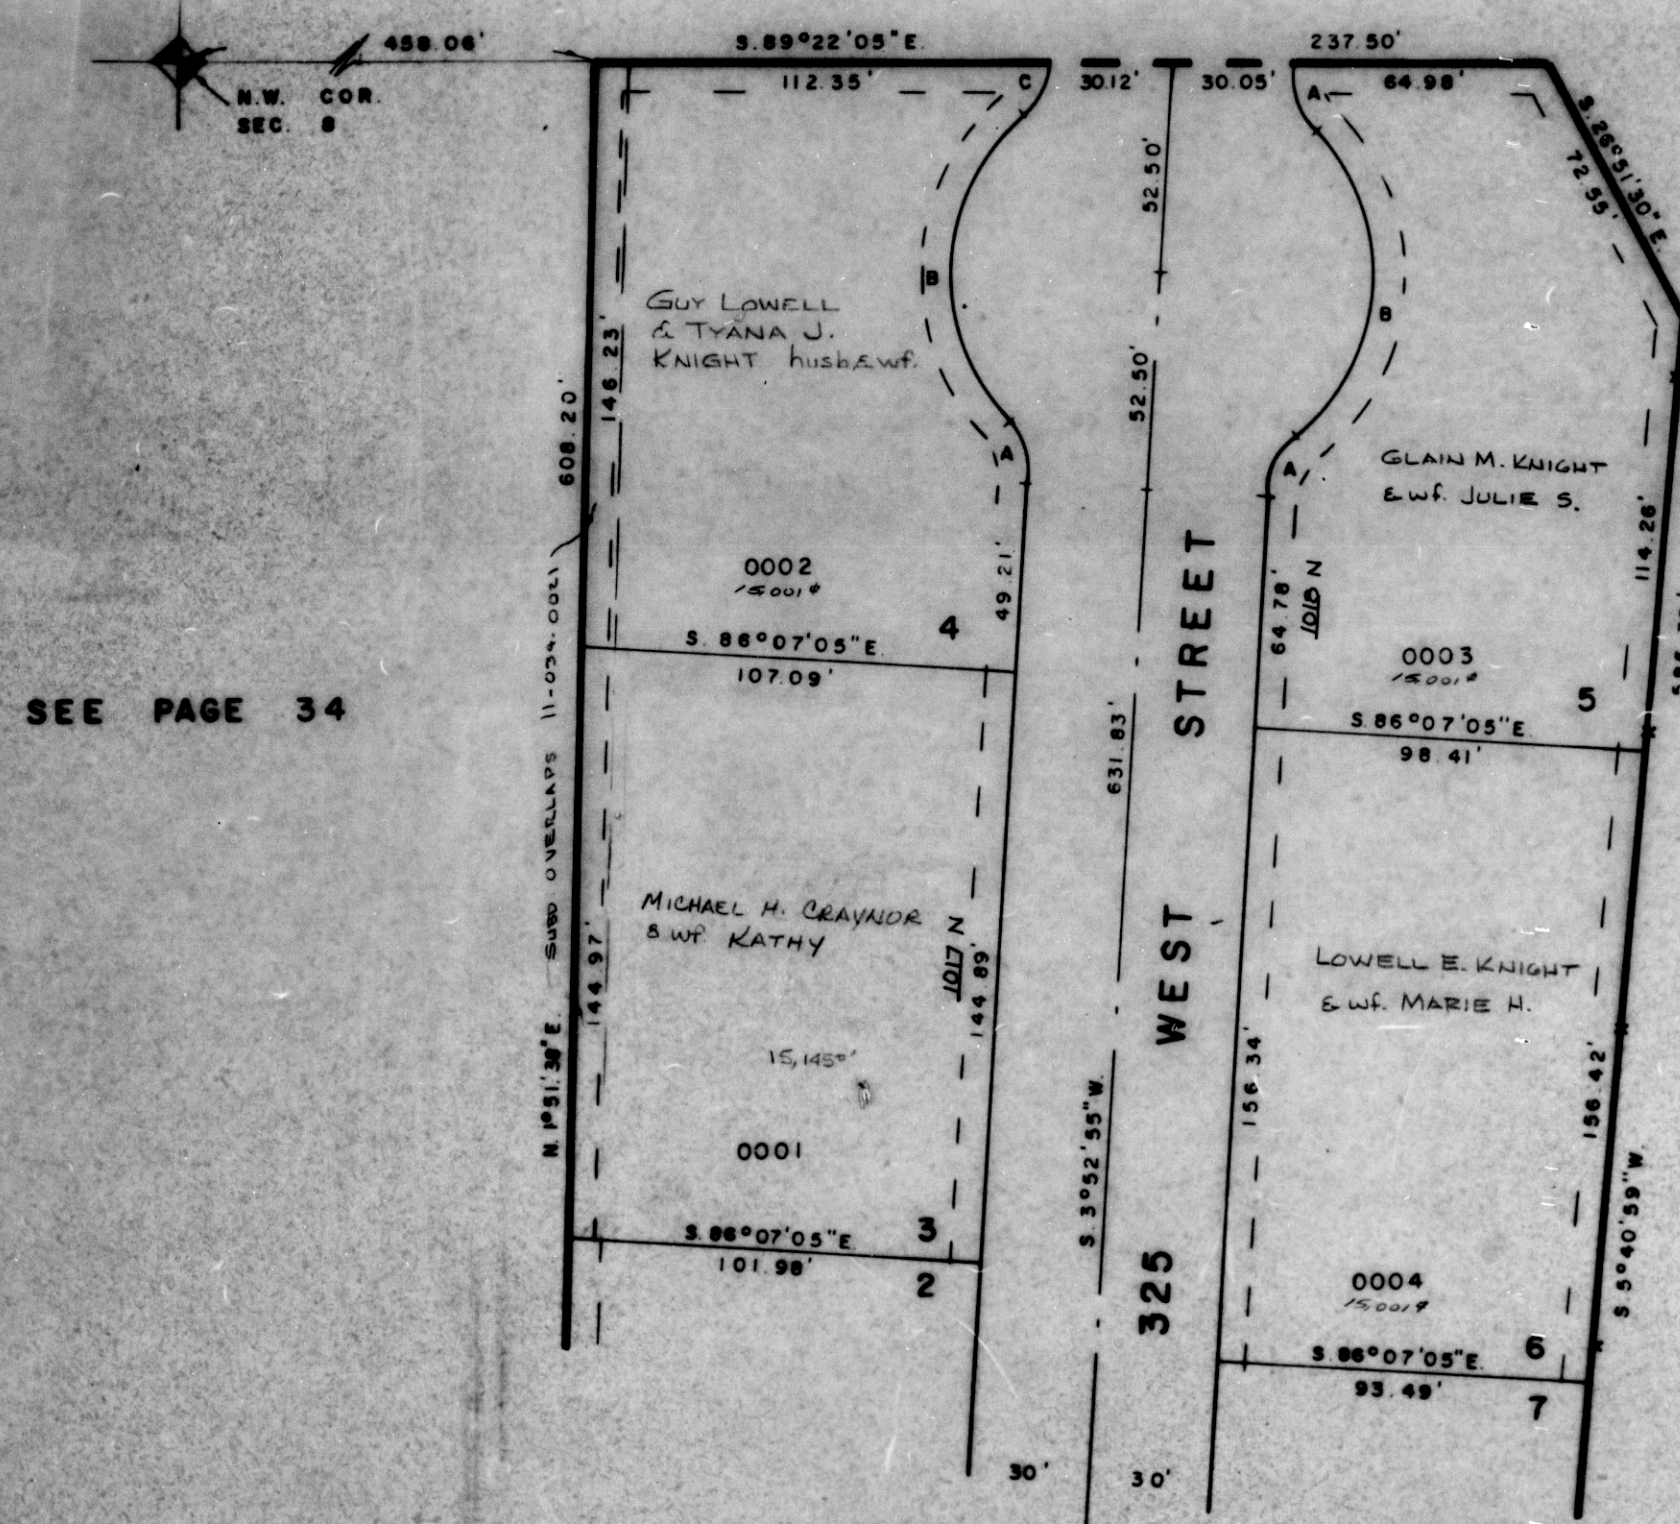

SEE PAGE 34

SEE PAGE 34

SEE PAGE 187

PUBLIC UTILITY & DRAINAGE EASEMENTS
 ARE 7.0' EACH SIDE OF LOT LINE AS
 INDICATED BY DASHED LINES

FOR COMPLETE ENG. DATA
 SEE ORIG. DED. PLAT IN
 BOOK 23, PAGE 3

CURVE DATA		
A	B	C
Δ = 46° 23' 50"	92° 47' 40"	41° 29' 56"
R = 20.00'	52.50'	20.00'
L = 16.20'	85.03'	14.49'