

PART OF N.W. 1/4 SEC. 8, T.6N., R.1W., S.1B.D.M.

185

KNIGHT SUBDIVISION

IN HARRISVILLE CITY

SCALE 1" = 40'


TAXING UNIT 20

PREFIX B-185

SEE PAGE 14

SEE PAGE 34

SEE PAGE 34

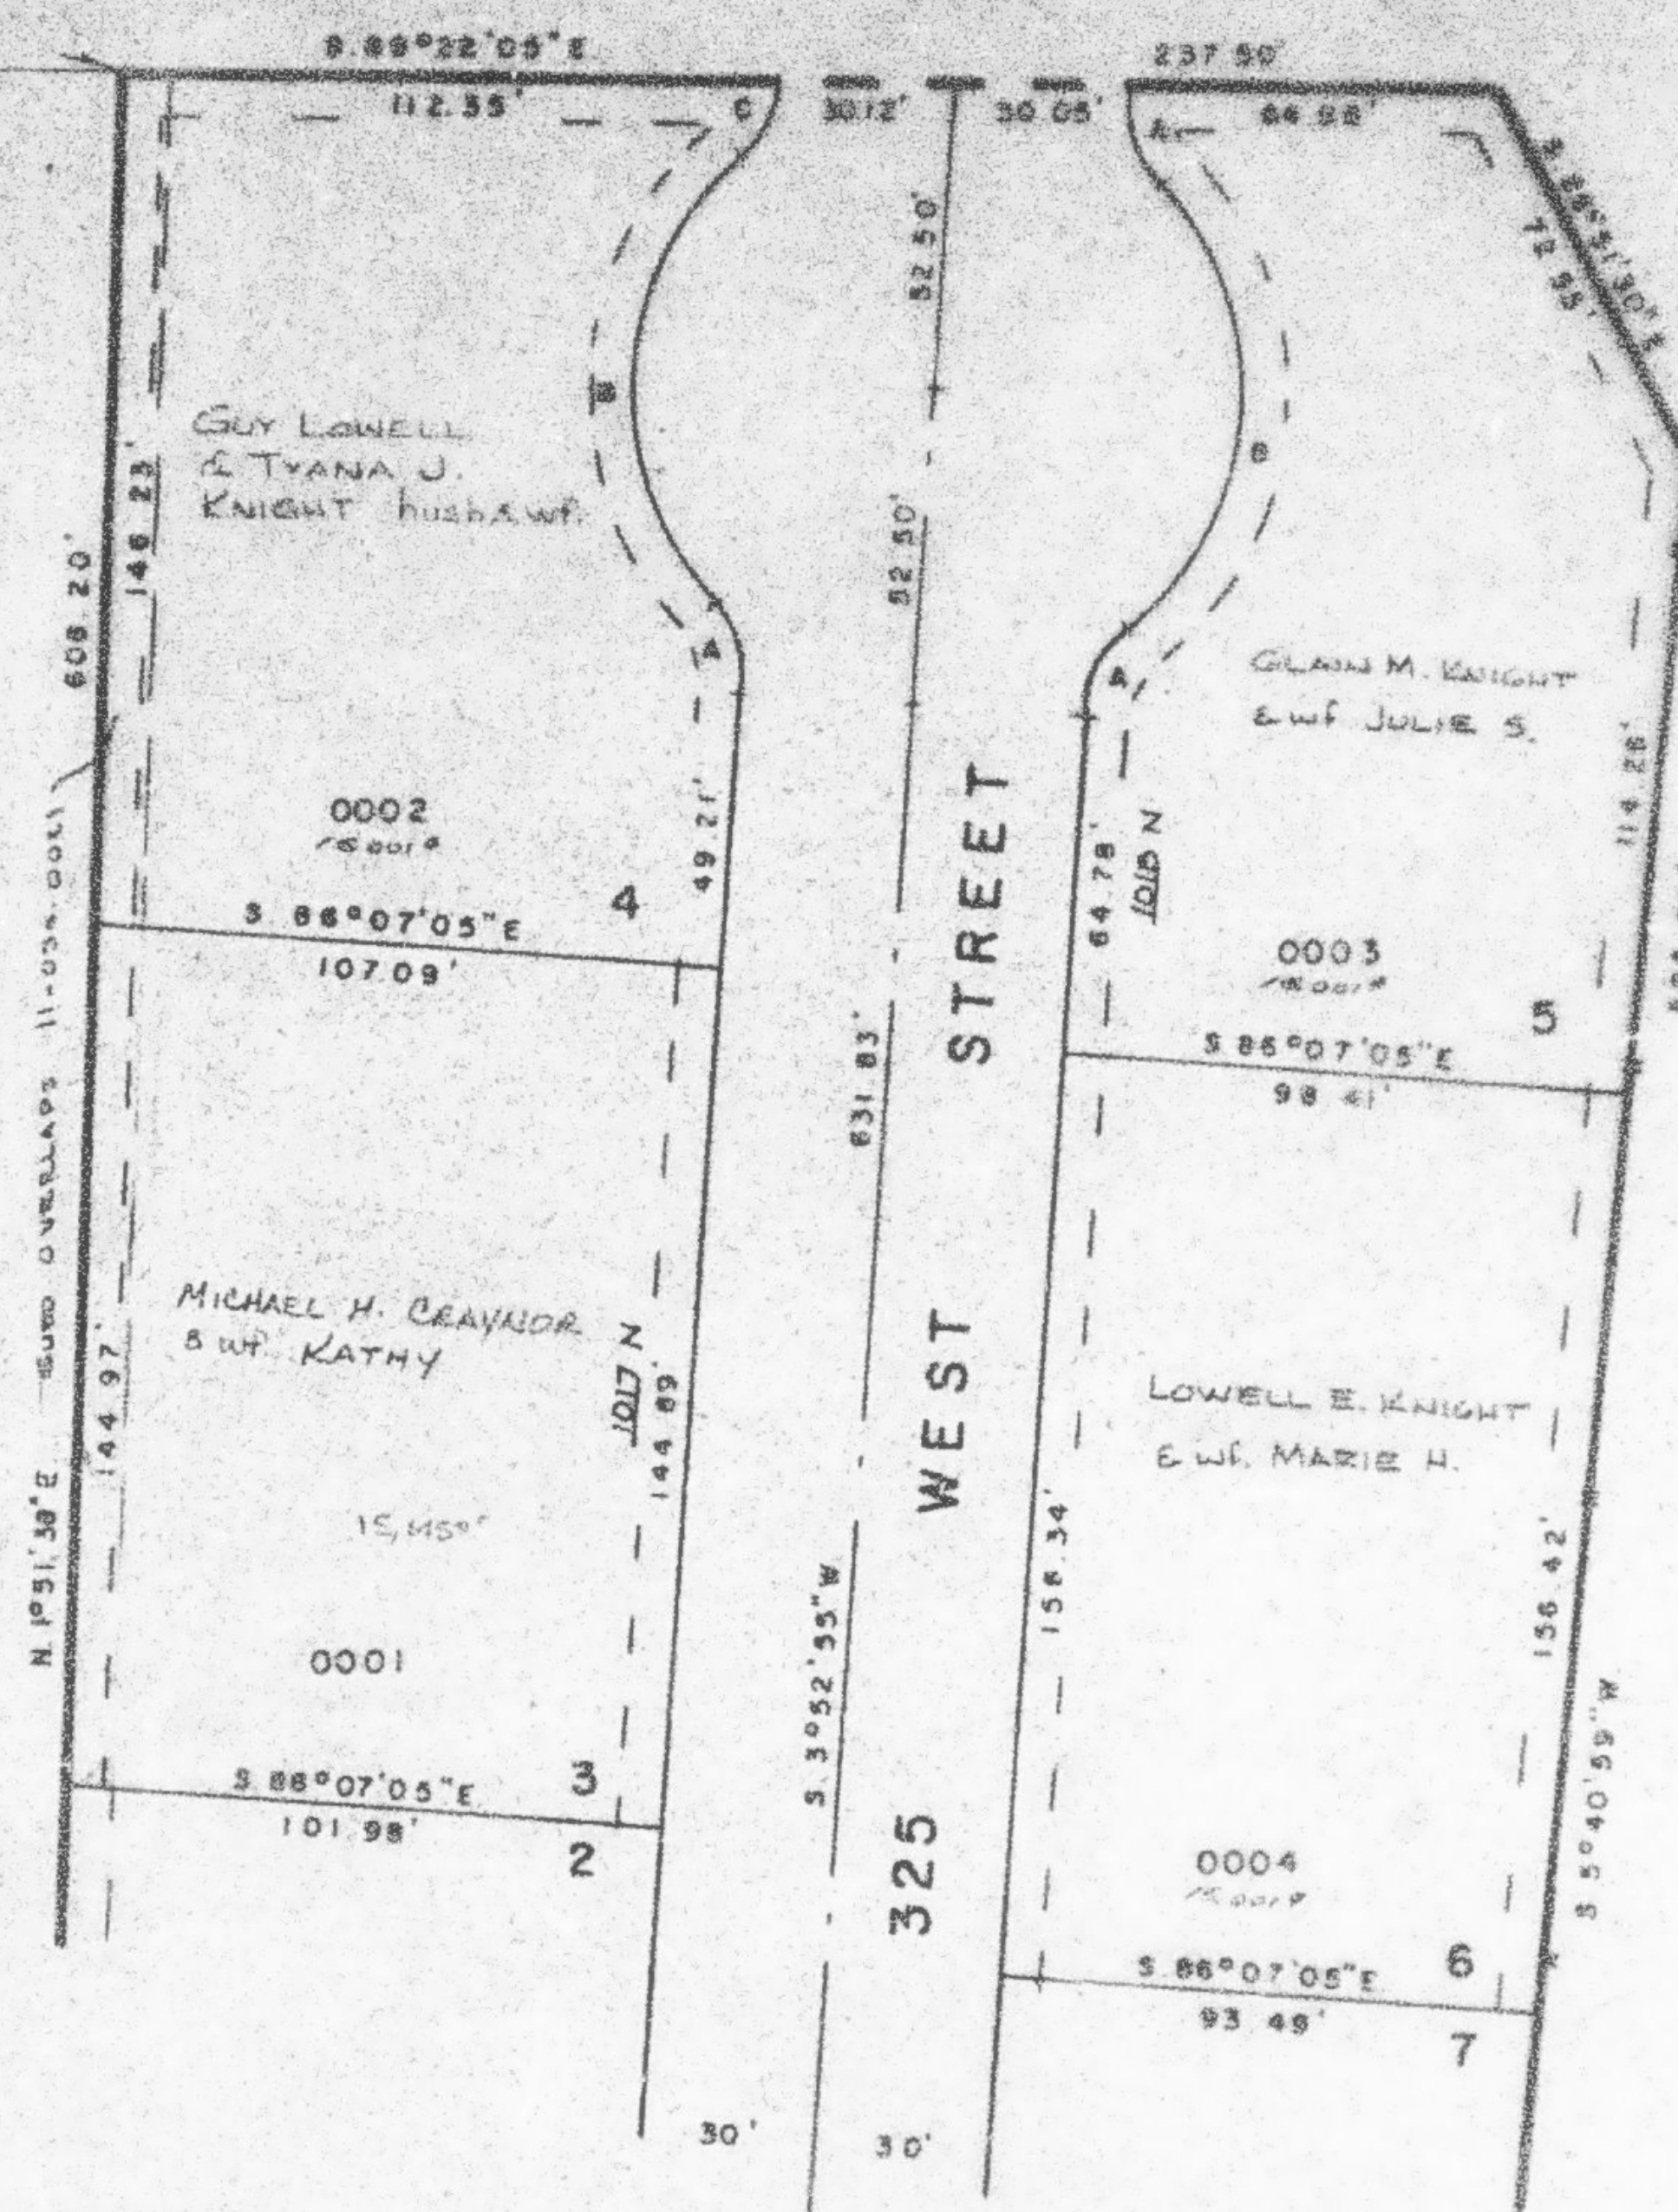

PUBLIC UTILITY & DRAINAGE EASEMENTS
ARE 7.0' EACH SIDE OF LOT LINE AS
INDICATED BY DASHED LINES

FOR COMPLETE ENG. DATA
SEE ORIG. DED. PLAT IN
BOOK 23, PAGE 5

CURVE DATA		
A	B	C
Δ: 46° 23' 50"	92° 47' 40"	41° 29' 56"
R: 20.00'	52.50'	20.00'
L: 16.20'	85.03'	14.48'