

PART OF NW 1/4 SEC. 8, T.6N., R.1W., S.1B.B.M.

186

TAXING UNIT - 20

KNIGHT SUBDIVISION

IN HARRISVILLE CITY


SCALE 1" = 40'

PREFIX - II - 186

SEE PAGE 14

SEE PAGE 34

SEE PAGE 34

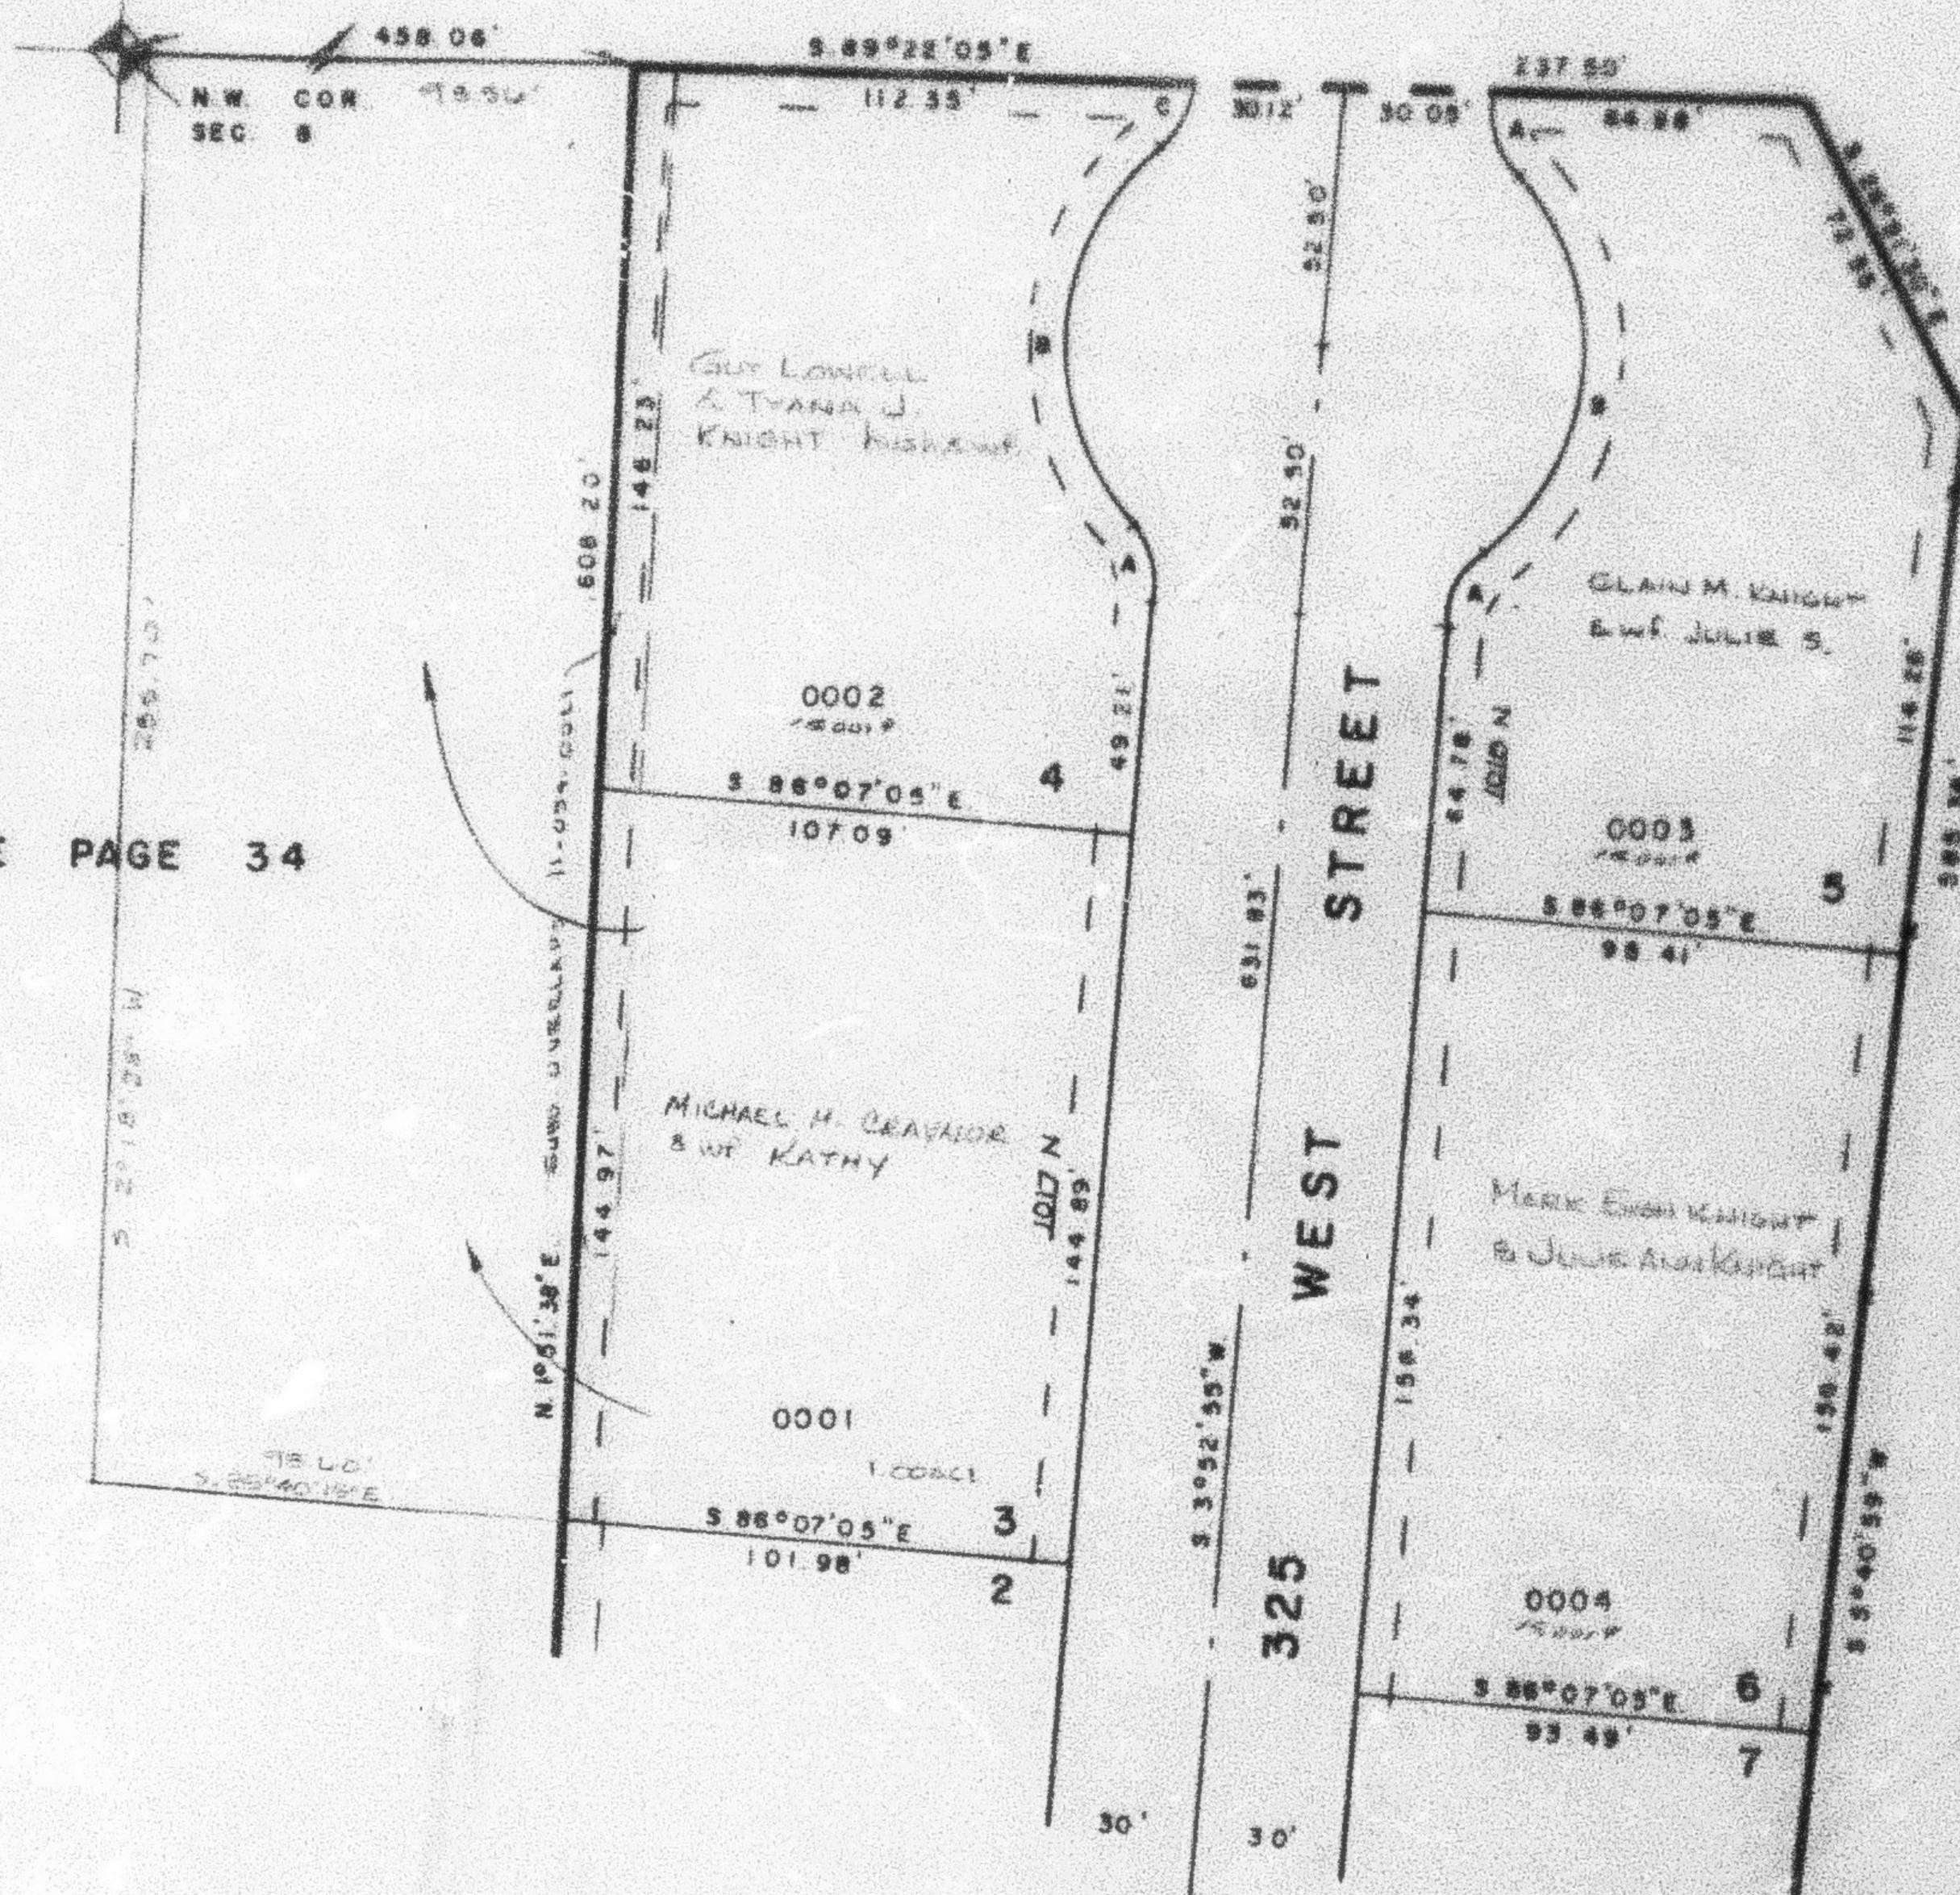

SEE PAGE 187

PUBLIC UTILITY & DRAINAGE EASEMENTS
ARE 7.0' EACH SIDE OF LOT LINE AS
INDICATED BY DASHED LINES

FOR COMPLETE ENG. DATA
SEE ORIG. DED. PLAT IN
BOOK 23, PAGE 5

CURVE DATA

A	B	C
61° 44' 23" 50"	92° 47' 40"	47° 28' 58"
R = 20.00'	22.50'	20.00'
L = 18.20'	22.50'	18.20'