

PART OF W. 1/2 SEC. 9, T.6N., R.1W., S.L.B. & M.

189

ESQUIRE SUBDIVISION NO. 2

TAXING UNIT 25

IN OGDEN CITY

PREFIX: 11-189

SCALE 1" = 50

EXCEPT WHERE OTHERWISE SHOWN
ALL LOTS OWNED BY:
BLACKBURN-JONES CO.

SEE PAGE 45



SEE PAGE 172

SEE PAGE 172

SEE
PAGE
27-1

SEE PAGE 45

SEE
PAGE
60

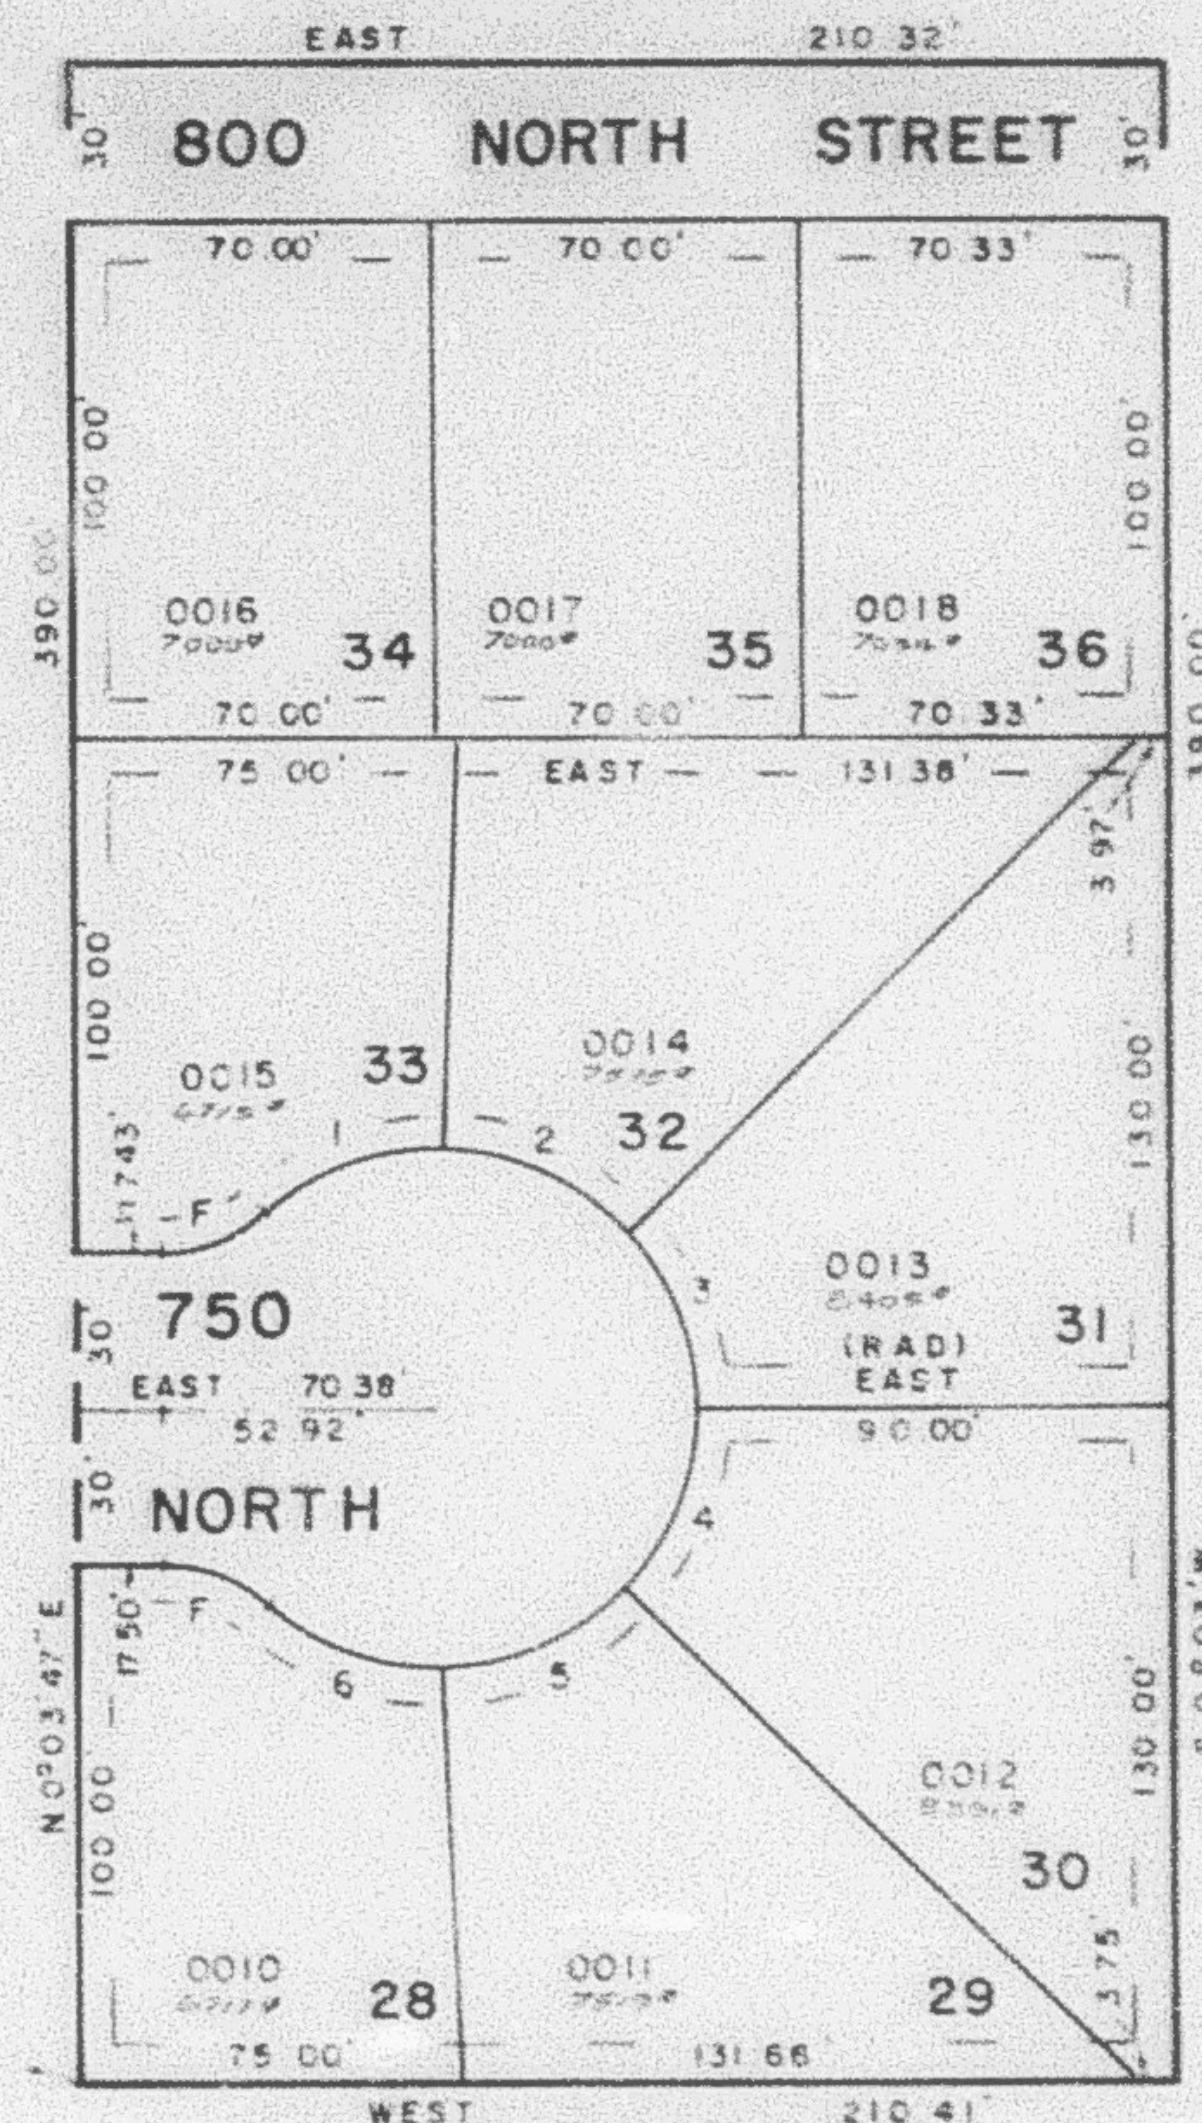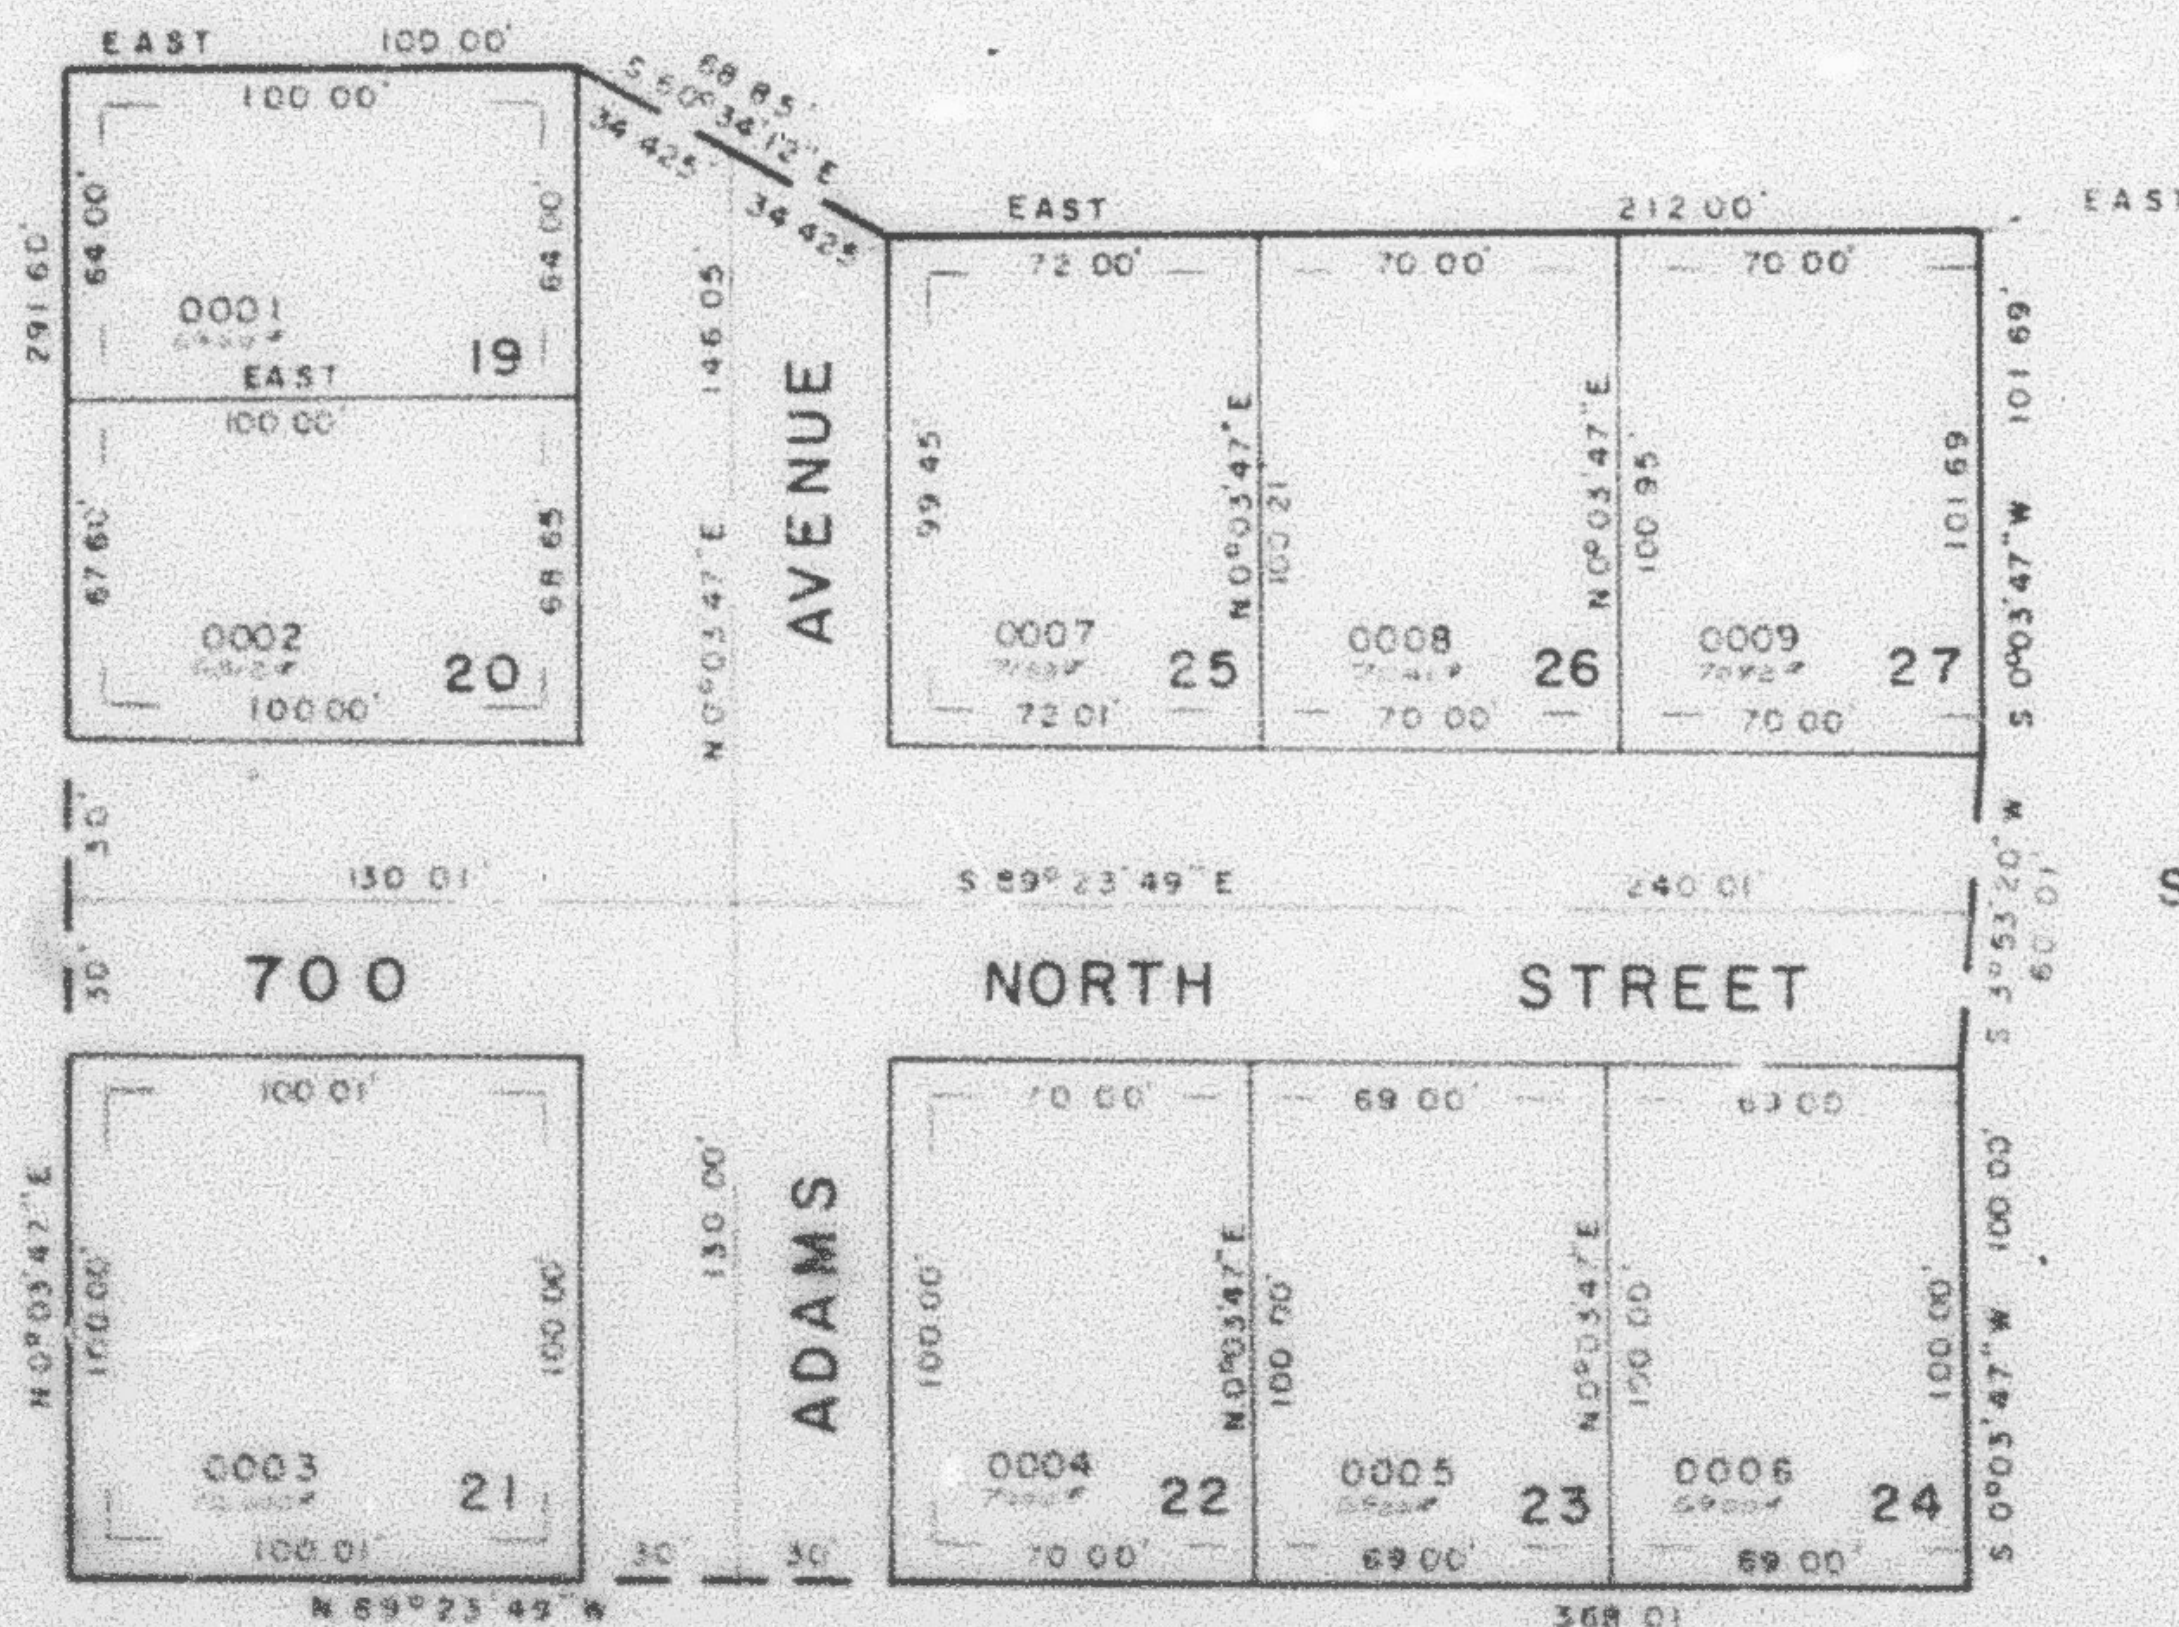

SEE PAGE 45

CURVE DATA

1	2	3	4
Δ : 43°30'31"	44°13'23"	43°40'41"	43°40'41"
R: 50.00'	50.00'	50.00'	50.00'
L: 37.97'	38.59'	38.12'	38.12'
LC: 37.06'	37.64'	37.20'	37.20'
N 70°20'41"E S 65°47'22"E S 21°50'21"E S 21°50'21"W			
5	6	F	
Δ : 44°20'56"	43°22'57"	41°24'35"	
R: 50.00'	50.00'	30.00'	
L: 38.70'	37.86'	21.68'	
LC: 37.74'	36.96'	21.21'	
S 65°51'09"W N 70°16'54"W N 69°17'43"E			

7. UTILITY & DRAINAGE EASEMENT
EACH SIDE OF PROPERTY LINE AS
INDICATED BY DASHED LINES

FOR COMPLETE ENG. DATA
SEE ORIG. DED. PLAT. IN
BOOK 23, PAGE 43

SEE PAGE 80

W.F.J. 9-80