

PART OF W 1/2 SEC 9, T.6N., R.1W., S.L.B.M.

ESQUIRE SUBDIVISION NO. 2


TAXING UNIT 25

IN OGDEN CITY

PREFIX 71-189

SCALE 1" = 50'


SEE PAGE 45

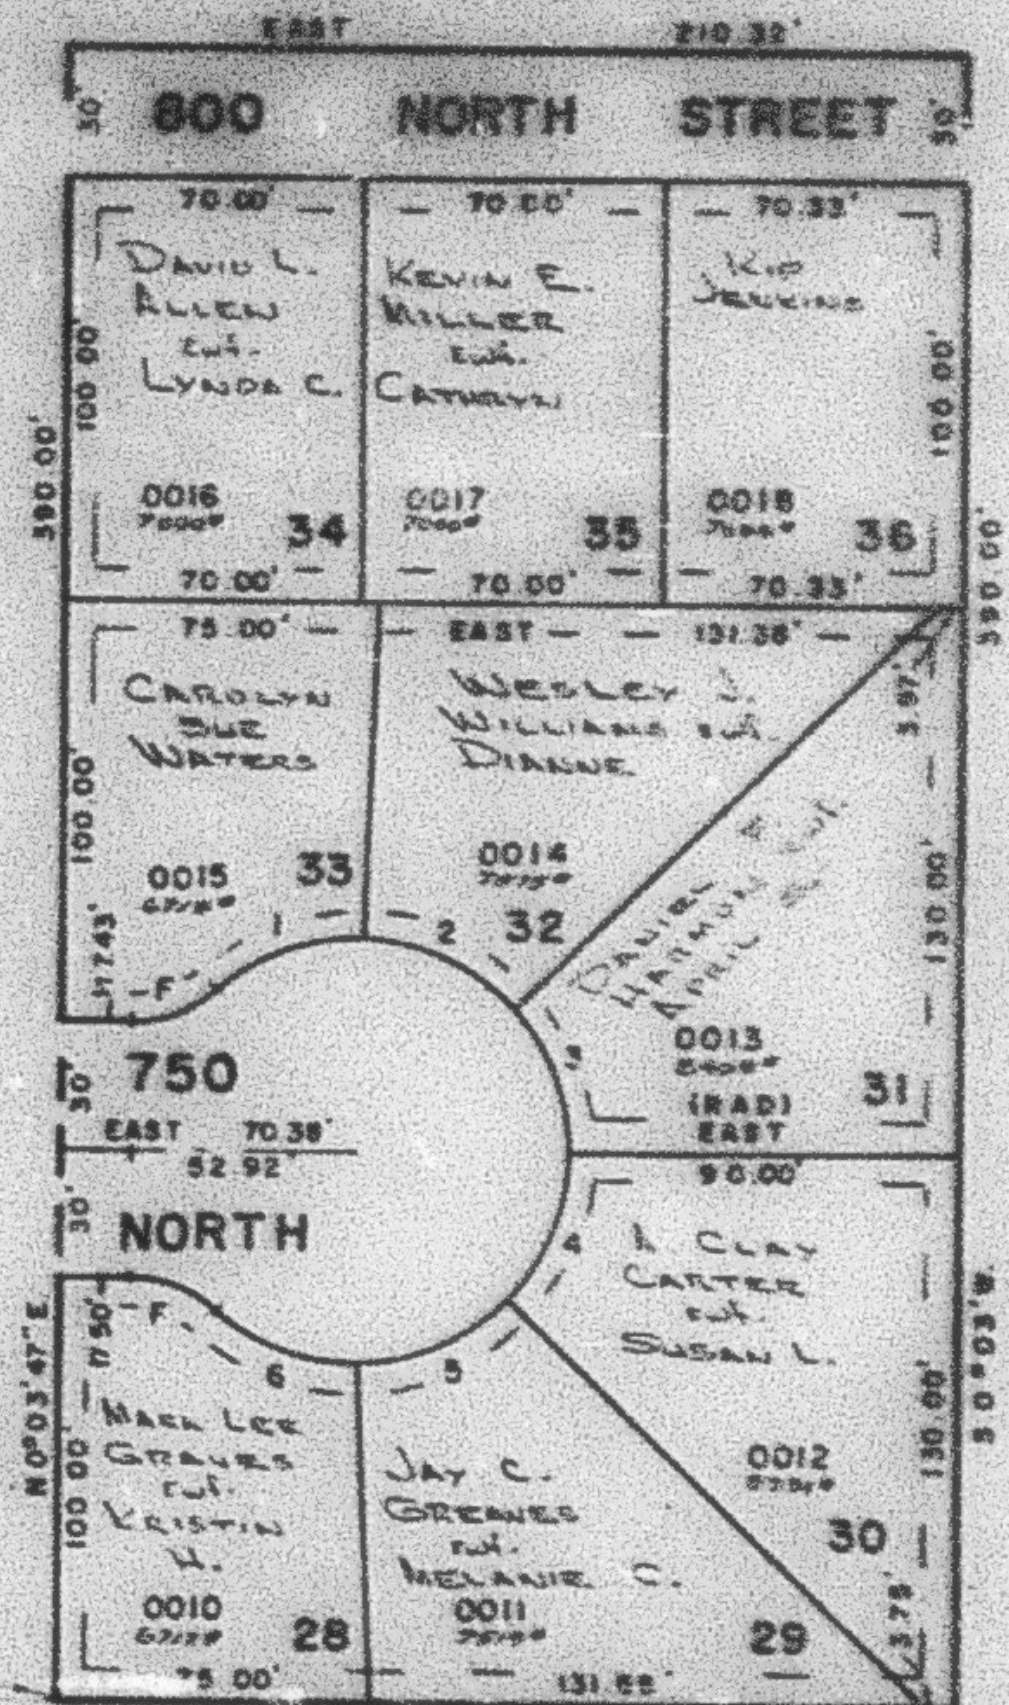

SEE PAGE 172

SEE PAGE 60

SEE PAGE 172

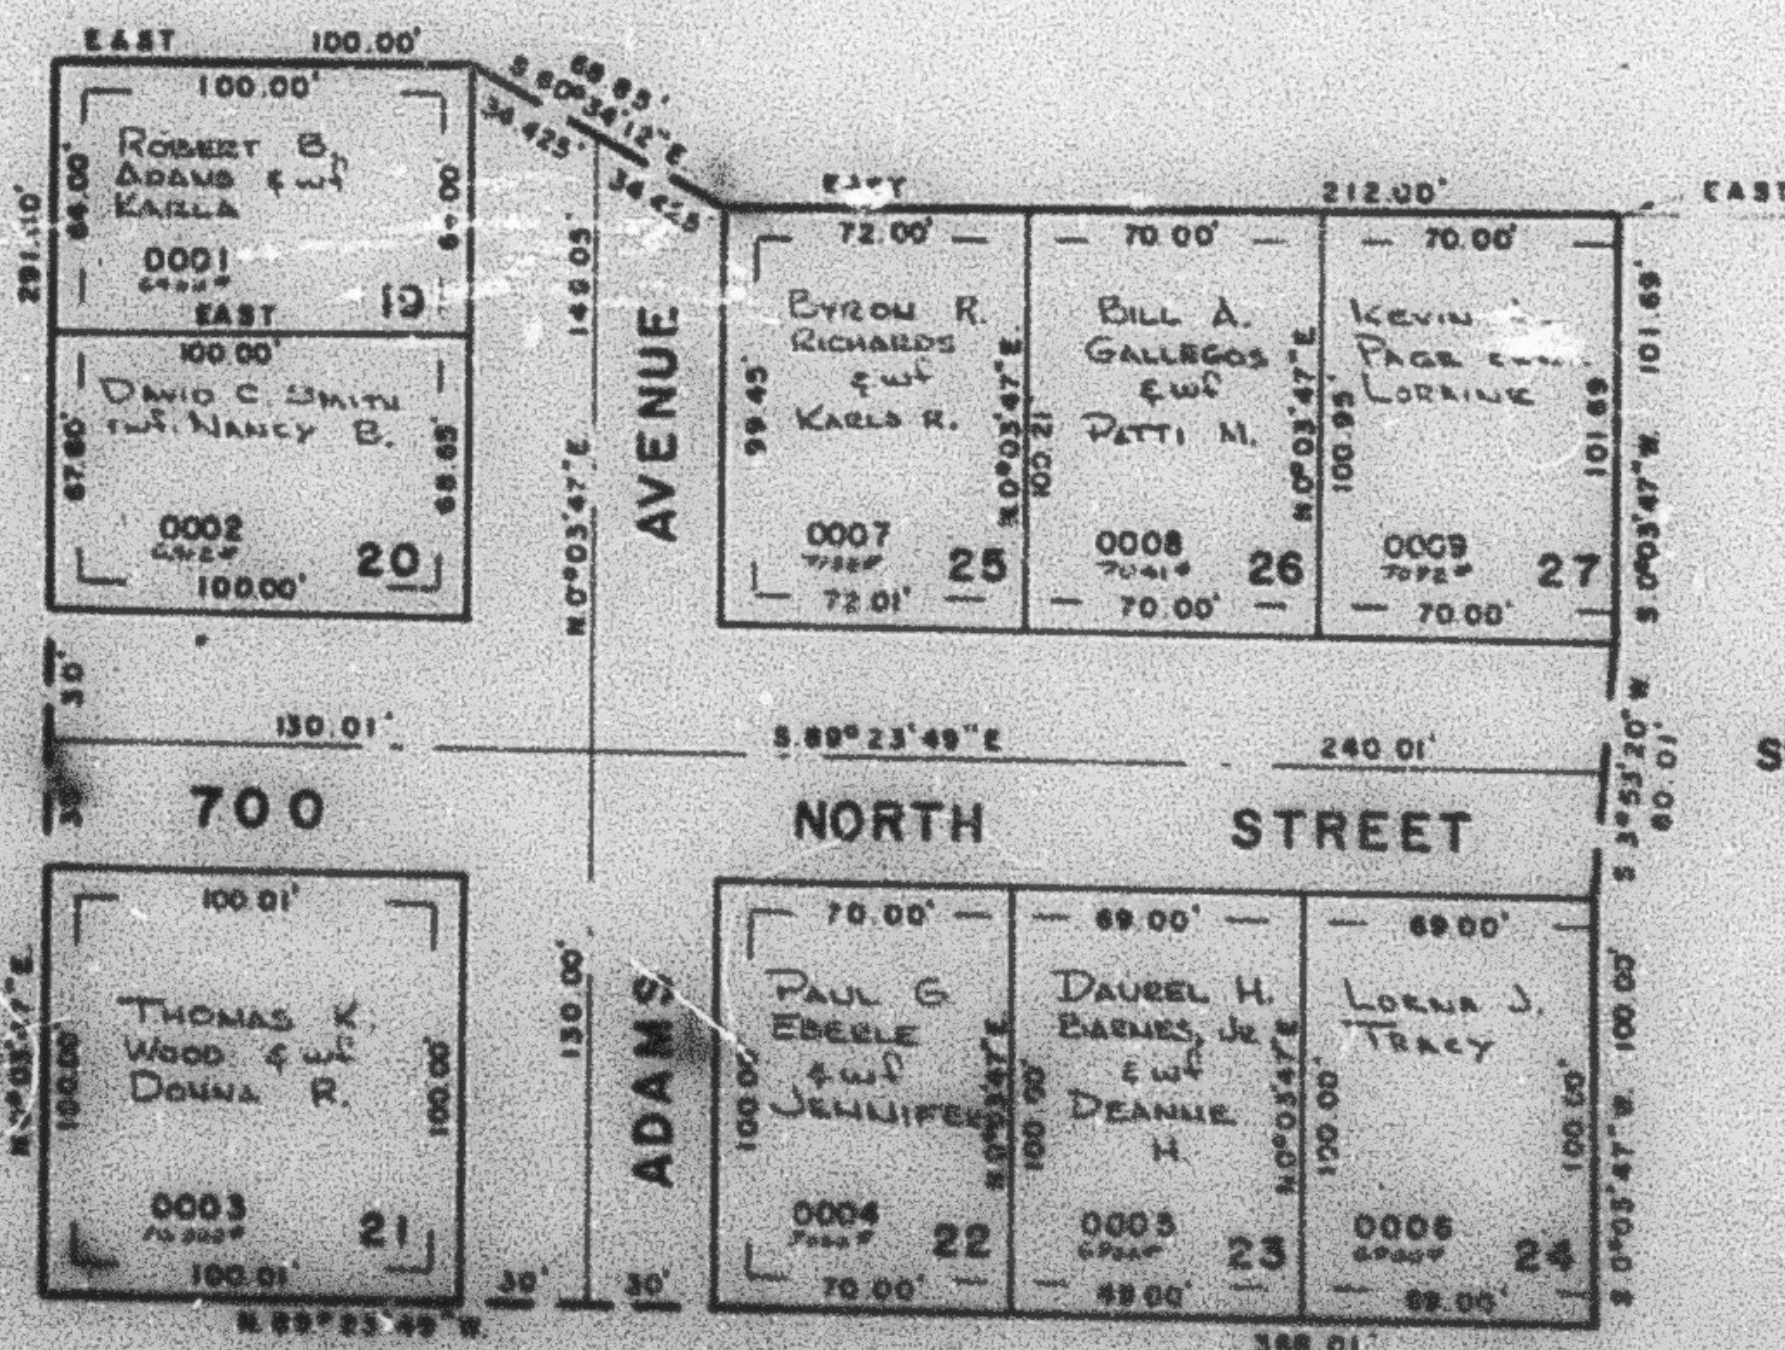

SEE PAGE 27-1

SEE PAGE 45

SEE PAGE 45

CURVE DATA

1	2	3	4
$\Delta = 43^{\circ}30'31''$	$44^{\circ}13'23''$	$43^{\circ}40'41''$	$43^{\circ}40'41''$
$R = 50.00'$	$50.00'$	$50.00'$	$50.00'$
$L = 37.97'$	$38.59'$	$38.12'$	$38.12'$
$LC = 37.05'$	$37.64'$	$37.20'$	$37.20'$
$N70^{\circ}20'41''E$	$S85^{\circ}47'22''E$	$S21^{\circ}50'21''E$	$S21^{\circ}50'21''W$

5	6	F
$\Delta = 44^{\circ}20'36''$	$43^{\circ}22'57''$	$41^{\circ}24'35''$
$R = 50.00'$	$50.00'$	$30.00'$
$L = 38.70'$	$37.86'$	$21.88'$
$LC = 37.74'$	$36.96'$	$21.21'$
$S65^{\circ}51'09''W$	$N70^{\circ}16'54''W$	$N69^{\circ}17'43''E$

7. UTILITY & DRAINAGE EASEMENT EACH SIDE OF PROPERTY LINE AS INDICATED BY DASHED LINES

FOR COMPLETE ENG. DATA SEE ORIG. DED. PLAT IN BOOK 23, PAGE 43

SEE PAGE 60

W.F.D. 9-80