

PART OF W 1/2 SEC. 9, T.6N., R.1W., S.L.B. & M.

189

ESQUIRE SUBDIVISION NO. 2

TAXING UNIT: 25

IN OGDEN CITY

PREFIX: 11-189

SCALE 1" = 50

SEE PAGE 45



SEE PAGE 172

SEE PAGE 172

SEE
PAGE
27-1

SEE PAGE 45

SEE
PAGE
60

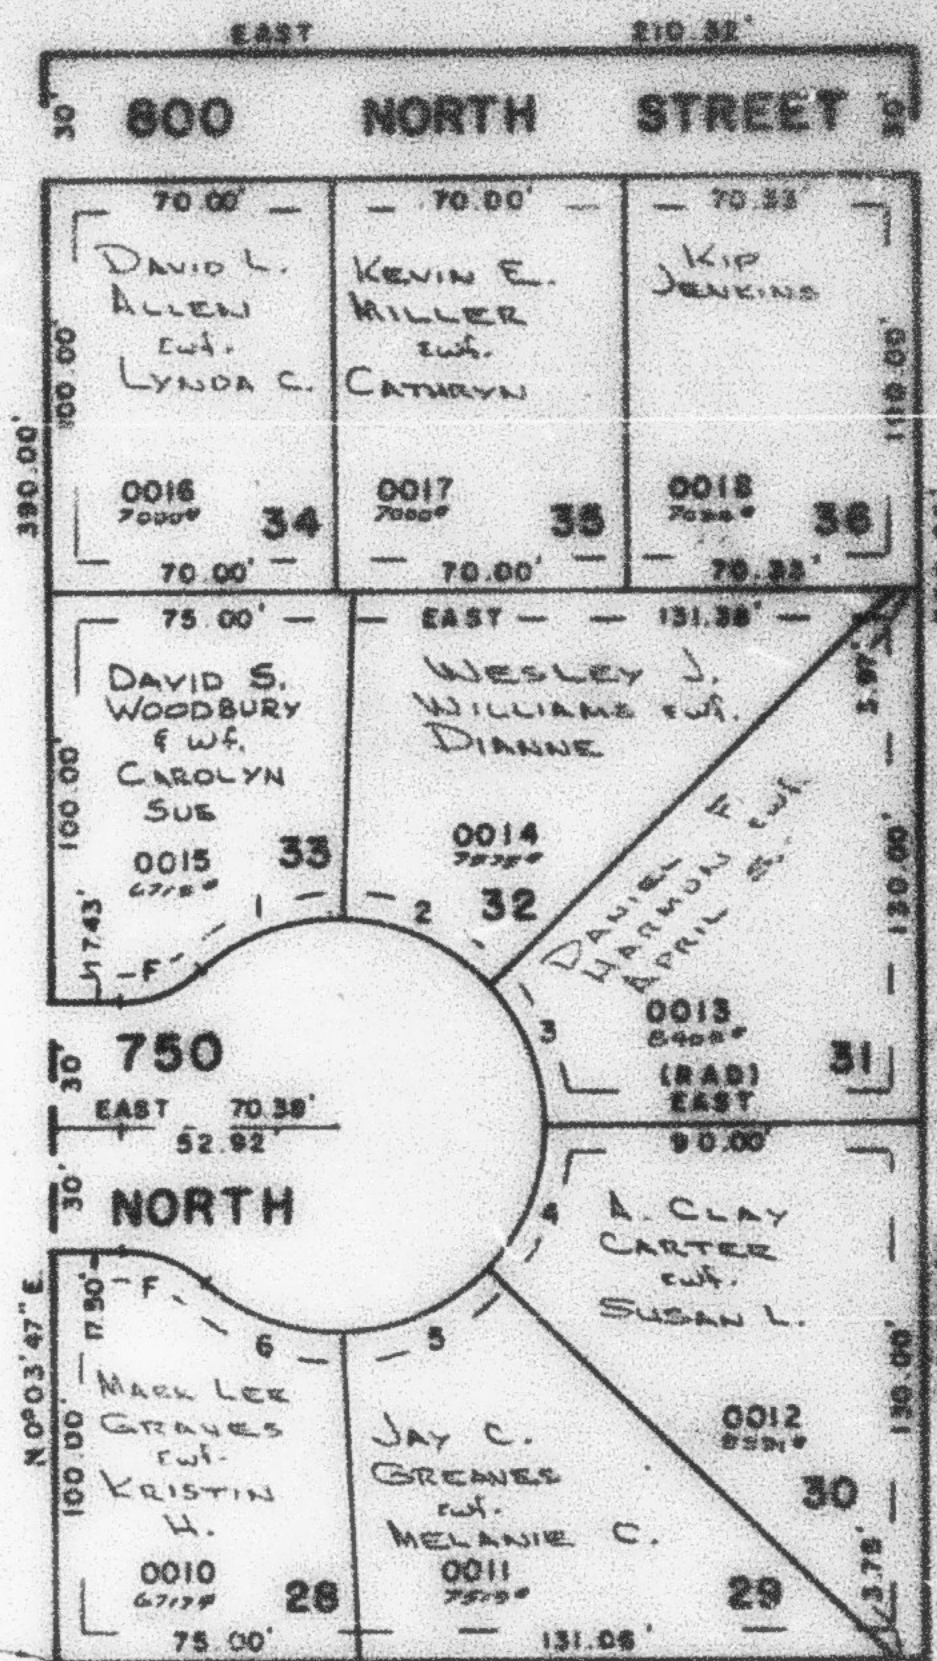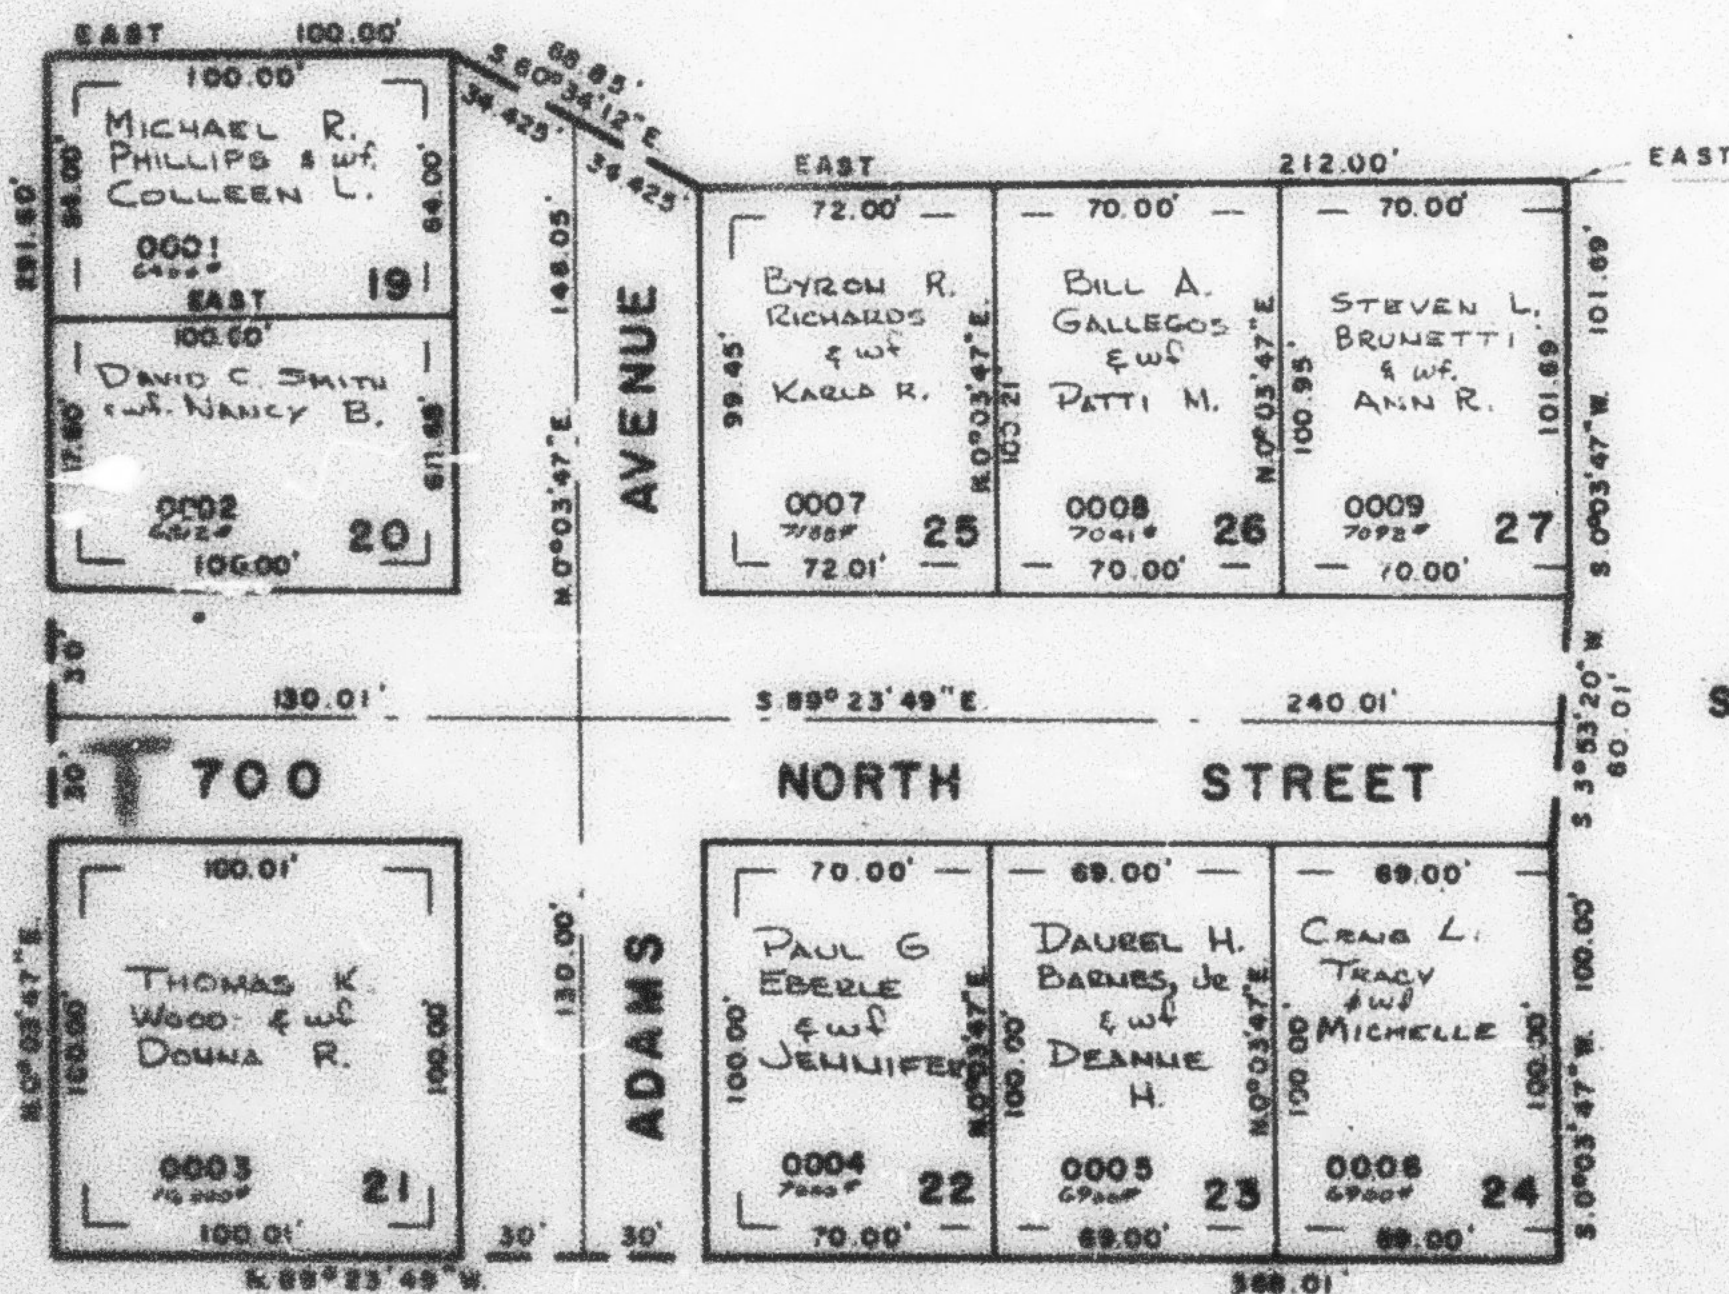

SEE PAGE 45

CURVE DATA

1	2	3	4
$\Delta = 43^{\circ}30'31''$	$44^{\circ}13'23''$	$43^{\circ}40'41''$	$43^{\circ}40'41''$
$R = 50.00'$	$50.00'$	$50.00'$	$50.00'$
$L = 37.97'$	$38.53'$	$38.12'$	$38.12'$
$LC = 37.06'$	$37.84'$	$37.20'$	$37.20'$
$N.70^{\circ}20'41''E.$	$S.85^{\circ}47'22''E.$	$S.21^{\circ}50'21''E.$	$S.21^{\circ}50'21''W.$

5	6	7
$\Delta = 44^{\circ}20'33''$	$42^{\circ}22'57''$	$41^{\circ}24'35''$
$R = 50.00'$	$50.00'$	$50.00'$
$L = 38.70'$	$37.86'$	$21.88'$
$LC = 37.74'$	$38.98'$	$21.21'$
$S.65^{\circ}51'09''W.$	$N.70^{\circ}18'54''W.$	$N.66^{\circ}17'53''E.$

7' UTILITY & DRAINAGE EASEMENT
EACH SIDE OF PROPERTY LINE AS
INDICATED BY DASHED LINES

FOR COMPLETE ENG. DATA
SEE ONS. DEP. PLAN IN
BOOK 23, PAGE 43

SEE PAGE 80