

ESQUIRE SUBDIVISION NO. 2


TAXING UNIT 25

IN OGDEN CITY

PREFIX: 11-189

SCALE 1" = 50'

SEE PAGE 45

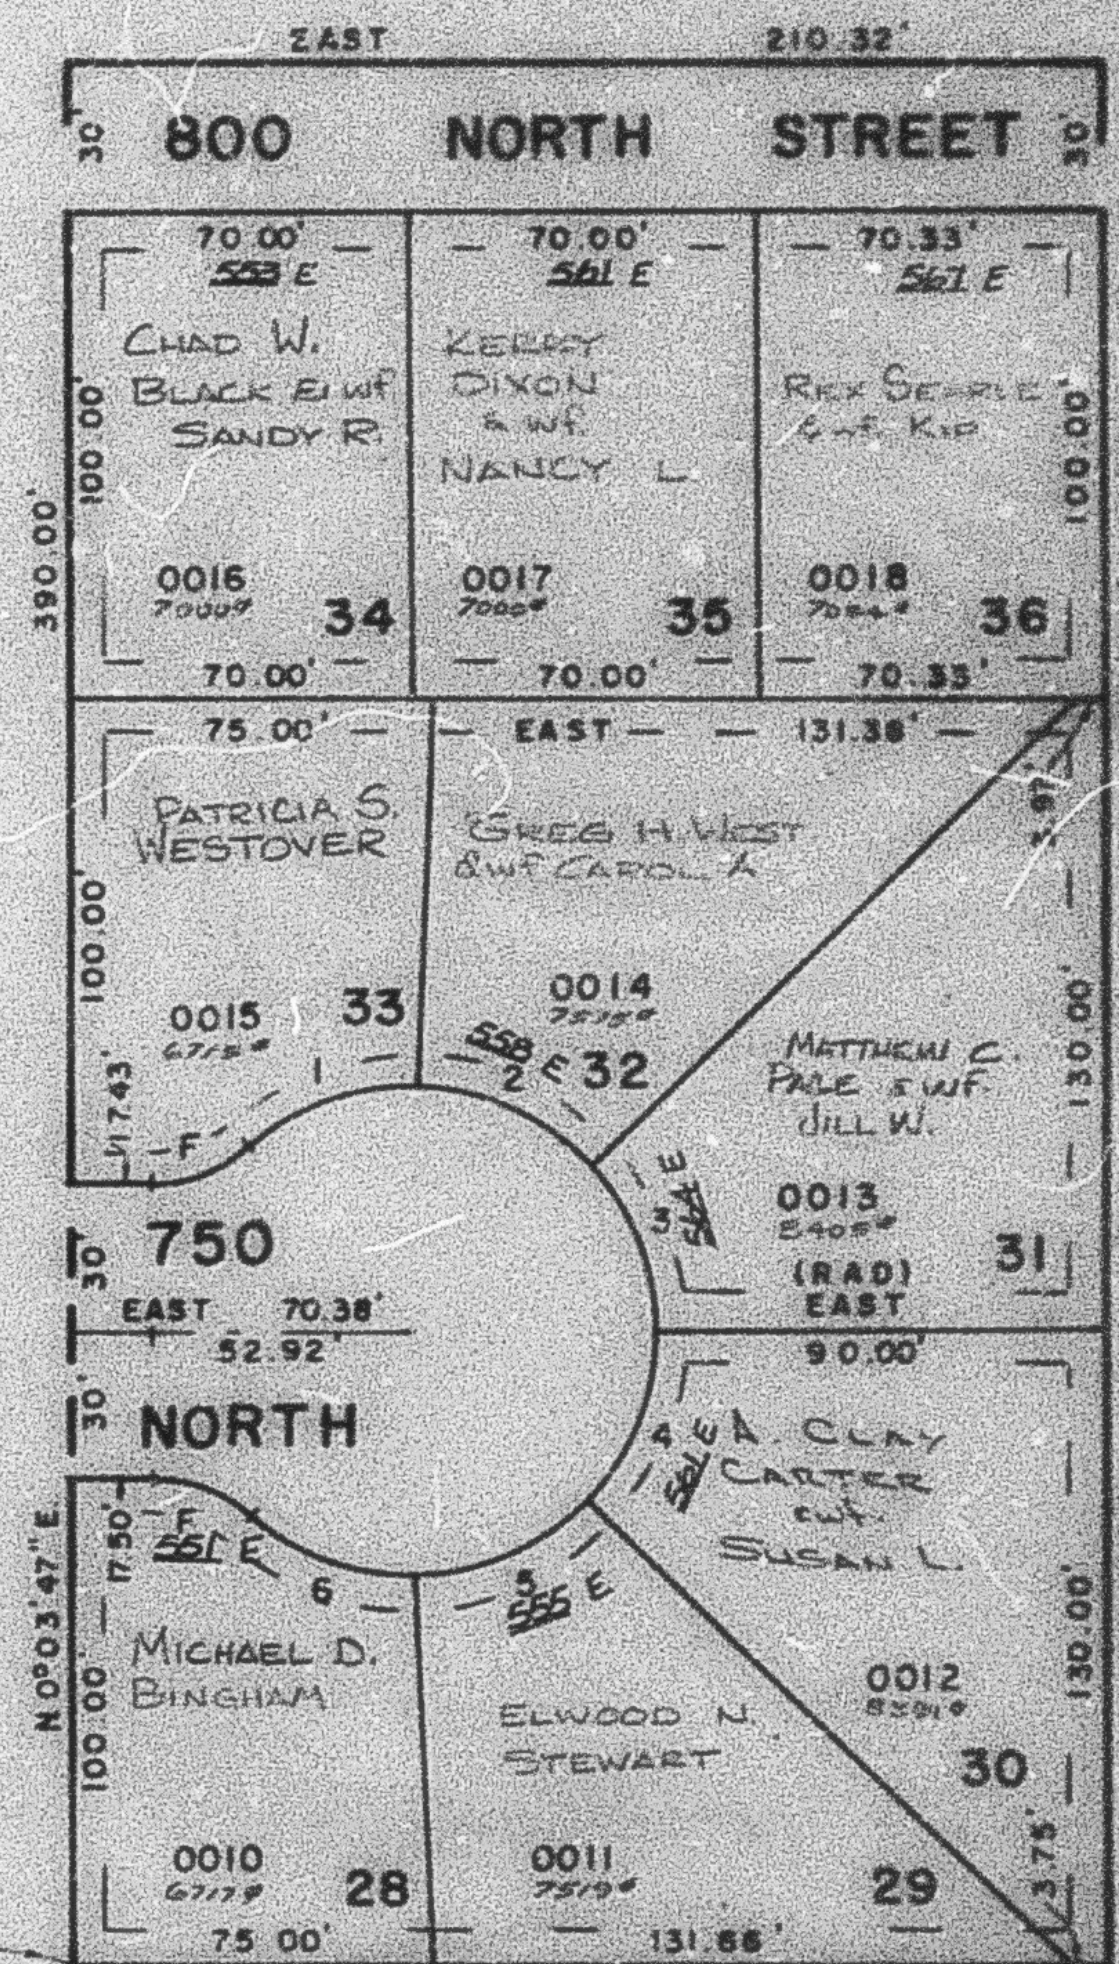


SEE PAGE 172

SEE PAGE 60

SEE PAGE 172

SEE PAGE 27-1

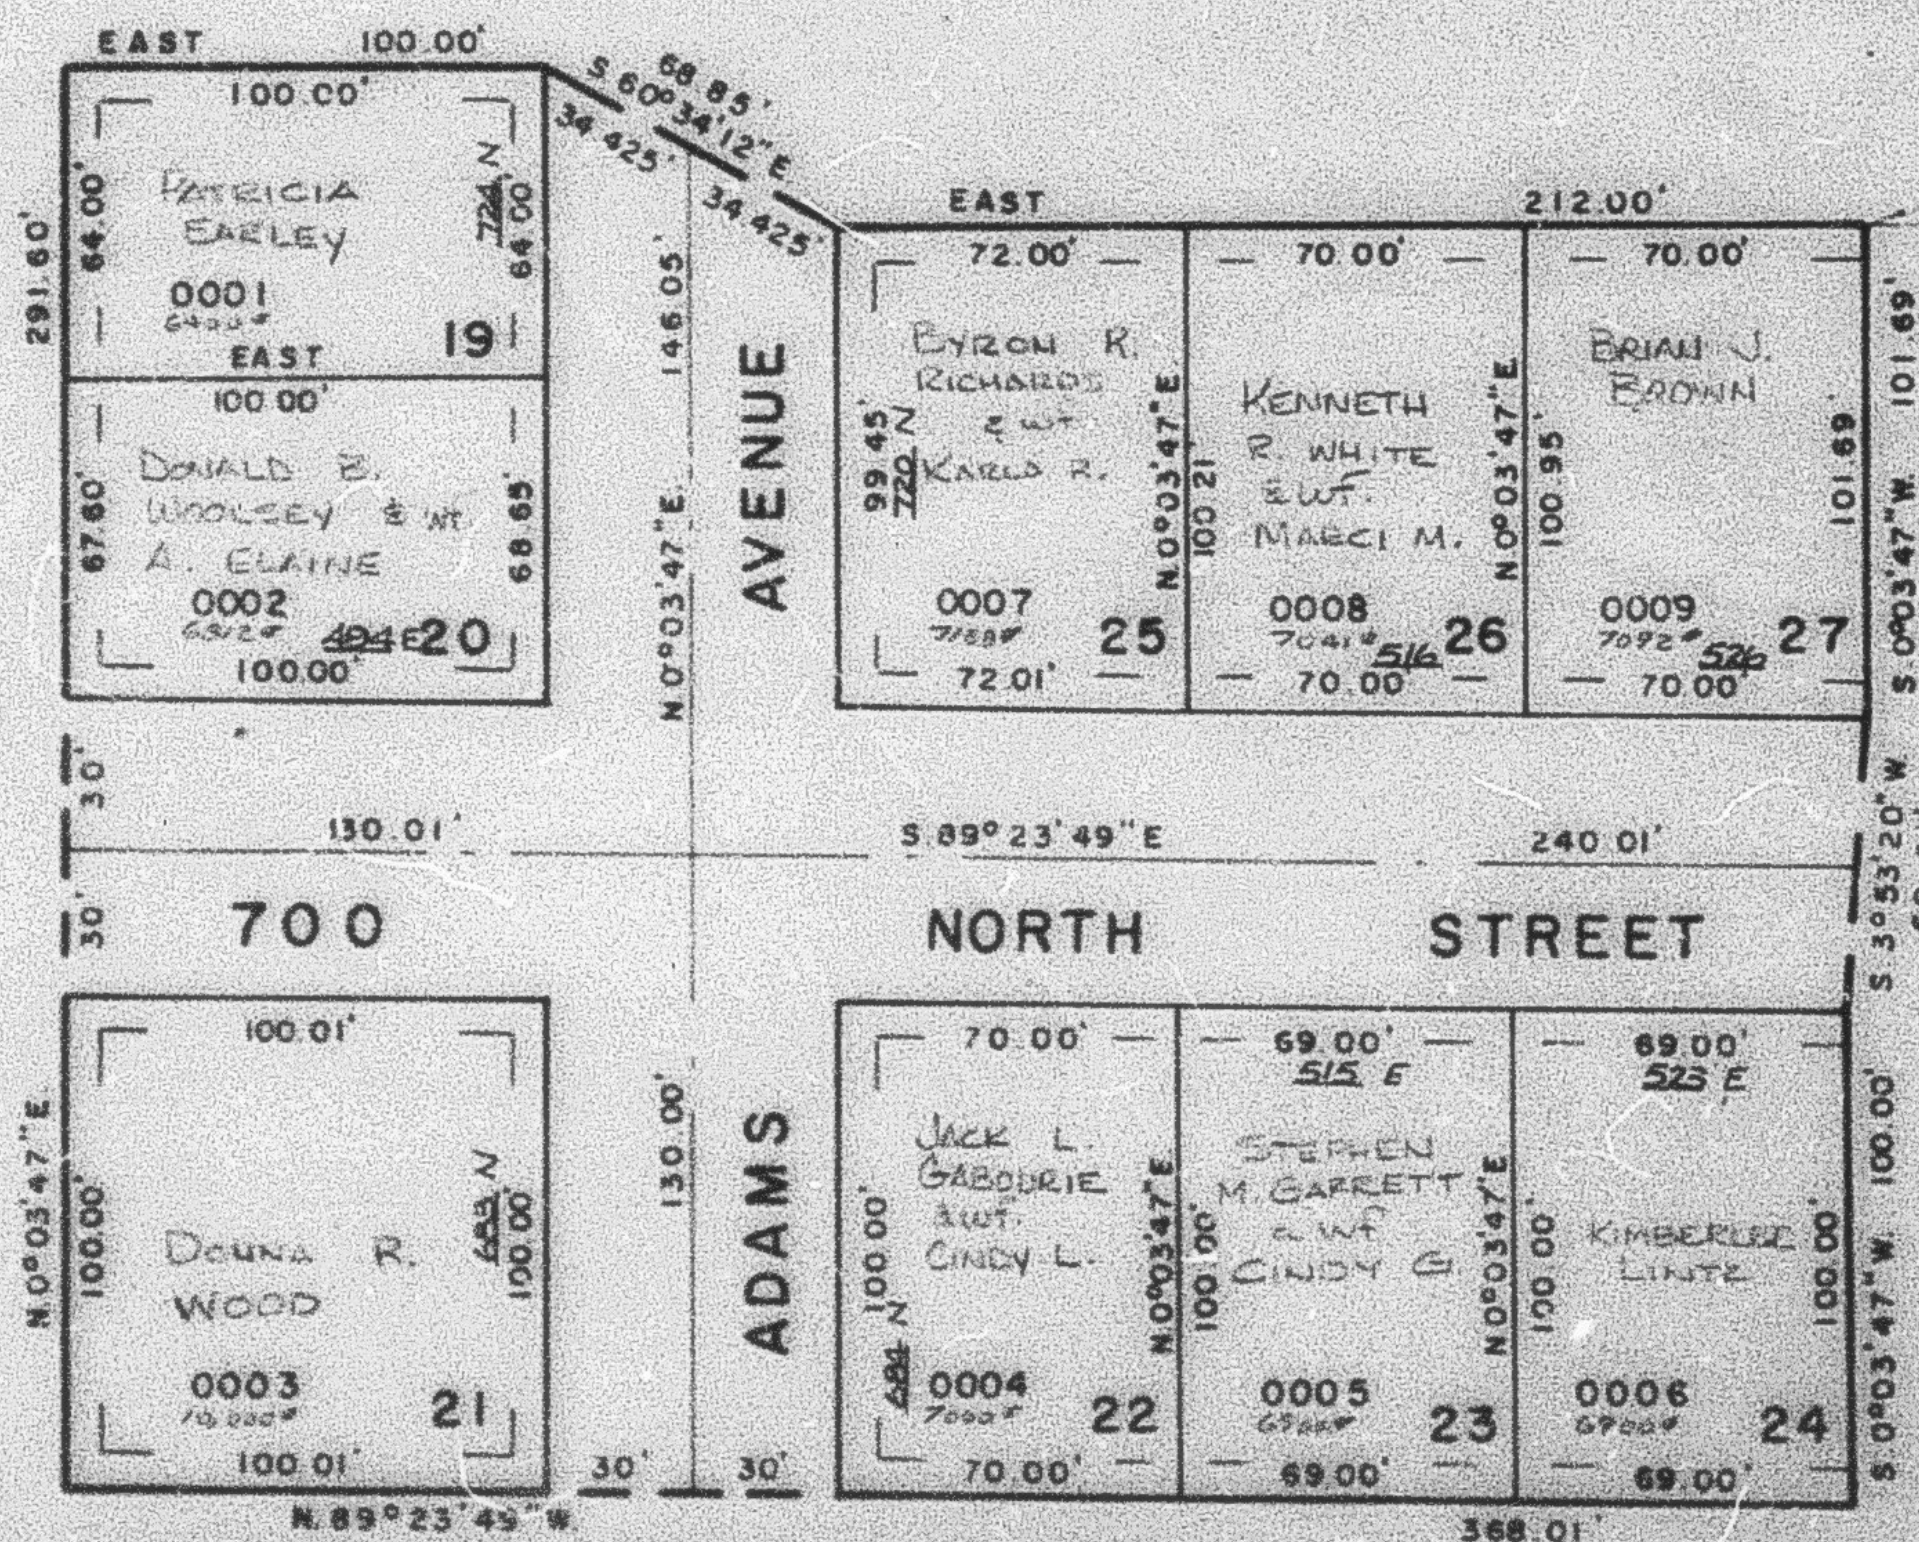

SEE PAGE 45

SEE PAGE 45

CURVE DATA

1	2	3	4
$\Delta = 43^{\circ}30'31''$	$44^{\circ}13'23''$	$43^{\circ}40'41''$	$43^{\circ}40'41''$
$R = 50.00'$	$50.00'$	$50.00'$	$50.00'$
$L = 37.97'$	$38.59'$	$38.12'$	$38.12'$
$LC = 37.06'$	$37.64'$	$37.20'$	$37.20'$
$N 70^{\circ}20'41'' E$	$S 65^{\circ}47'22'' E$	$S 21^{\circ}50'21'' E$	$S 21^{\circ}50'21'' W$
5	6	F	
$\Delta = 44^{\circ}20'56''$	$43^{\circ}22'57''$	$41^{\circ}24'35''$	
$R = 50.00'$	$50.00'$	$30.00'$	
$L = 38.70'$	$37.86'$	$21.68'$	
$LC = 37.74'$	$36.96'$	$21.21'$	
$S 65^{\circ}51'09'' W$	$N 70^{\circ}16'54'' W$	$N 69^{\circ}17'43'' E$	

7' UTILITY & DRAINAGE EASEMENT
EACH SIDE OF PROPERTY LINE AS
INDICATED BY DASHED LINES

FOR COMPLETE ENG. DATA
SEE ORIG. DED. PLAT IN
BOOK 23, PAGE 43

SEE PAGE 80

W.F.J. 9-20