

PART OF SEC. 4, T.6N., R.1W., S.1.E.B.M.
MEADOWLARK MEADOWS SUBDIVISION PHASE I

TAXING UNIT 14

IN OGDEN CITY


SCALE: 1" = 50'

PREFIX 11-190

EXCEPT WHERE OTHERWISE SHOWN,
 ALL LOTS OWNED BY:
 A & E INVESTMENT CO.

SEE PAGE 5

SEE
PAGE
6

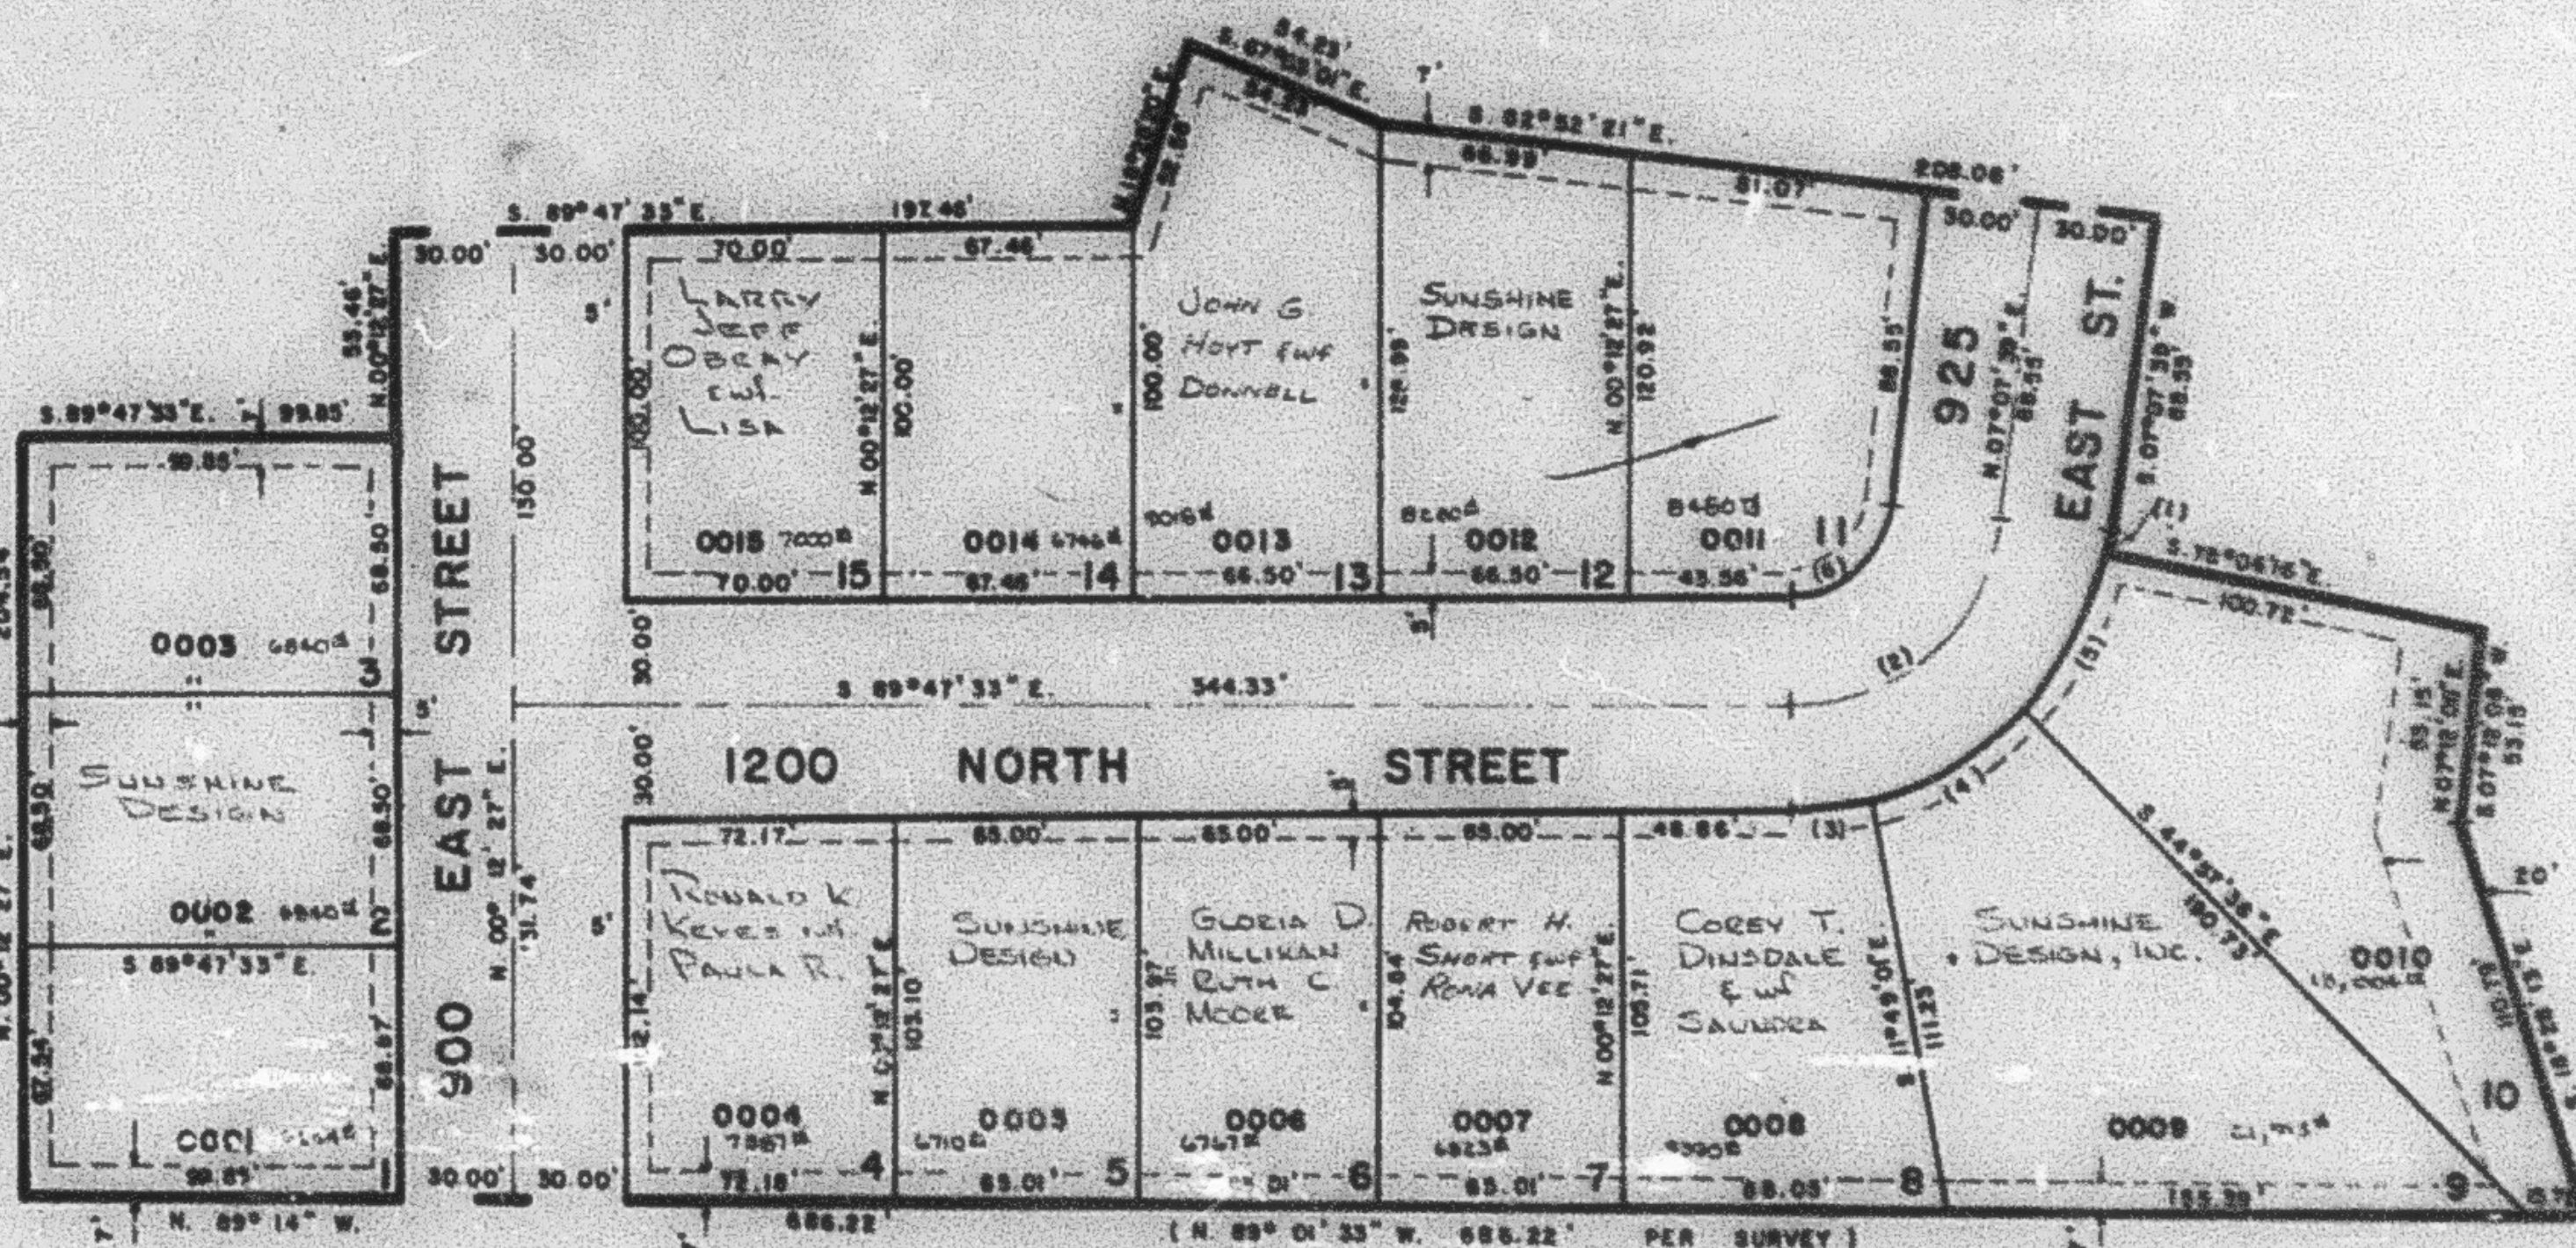

SEE
PAGE
5

SEE PAGE 160

CURVE DATA

1	2	3	4	5	6
Δ = 04°45'05"	83°04'48"	12°01'28"	33°06'37"	23°08'35"	53°04'48"
RAD = 88.44'	58.44'	88.44'	88.44'	88.44'	88.44'
ARC = 7.19'	81.83'	18.14'	50.00'	50.00'	51.55'
TAN = 3.60'	50.00'	9.10'	25.72'	25.72'	25.42'
CH = 7.19'	74.85'	18.11'	48.31'	49.31'	35.05'
CH BEG = N.09°30'42"E.	N.48°30'05"E.	N.64°45'E.	N.51°24'0"E.	N.20°20'05"E.	N.48°40'05"E.

FOR COMPLETE ENG. DATA
 SEE ORIGINAL SCD. PLAT IN
 BOOK 23, PAGE 52.