

PART OF SEC. 4, T.6N., R.1W., S.L.B.&M.

MEADOWLARK MEADOWS SUBDIVISION PHASE I

TAXING UNIT 14

IN OGDEN CITY

SCALE: 1" = 50'


PREFIX: 11-190

190

SEE PAGE 5

SEE PAGE 6

SEE PAGE 5

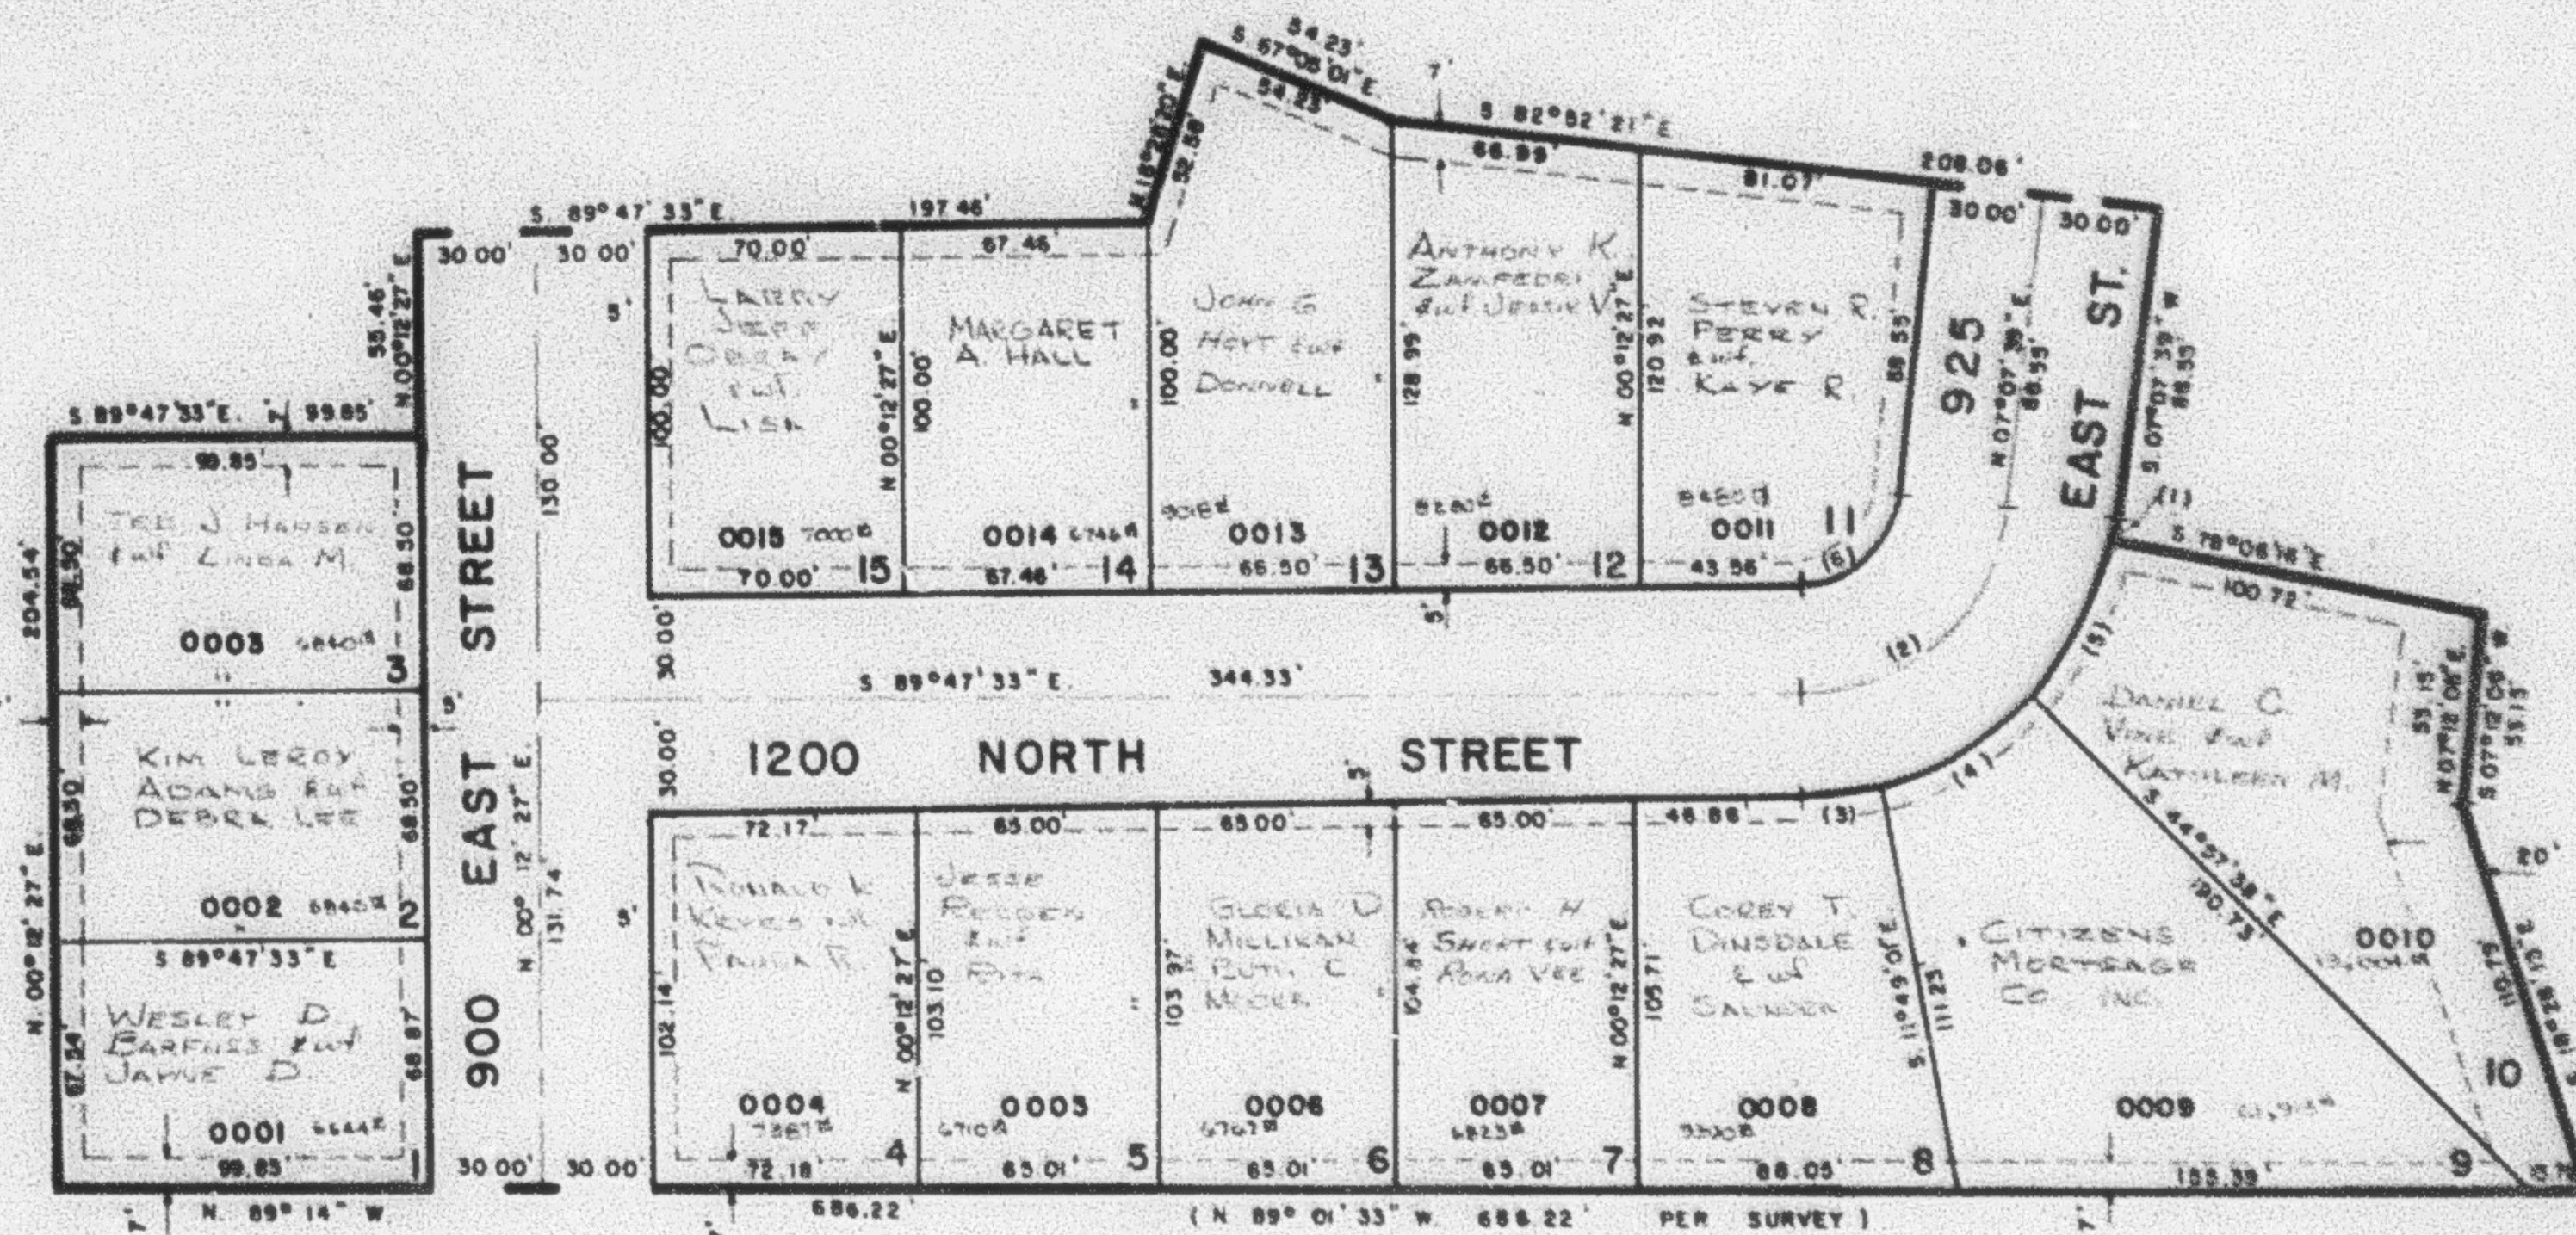

SEE PAGE 160

CURVE DATA

1	2	3	4	5	6
Δ = 04° 46' 05"	83° 04' 48"	12° 01' 28"	33° 08' 37"	33° 08' 38"	83° 04' 48"
RAD = 66.44'	56.44'	86.44'	86.44'	86.44'	26.44'
ARC = 7.18'	81.83'	18.14'	50.00'	50.00'	38.33'
TAN = 3.60'	50.00'	9.10'	25.72'	25.72'	23.42'
CH = 7.19'	74.85'	18.11'	49.31'	49.31'	35.06'
CH BRG = N 09° 30' 42" E	N 48° 40' 05" E	N 84° 11' 43" E	N 2° 36' 41" E	N 26° 28' 03" E	N 48° 40' 03" E

FOR COMPLETE ENG. DATA
SEE ORIGINAL DED. PLAT IN
BOOK 23, PAGE 52.