

PART OF SEC. 4, T.6N., R.1W., S.L.B.8M.

MEADOWLARK MEADOWS SUBDIVISION PHASE I

IN OGDEN CITY

TAXING UNIT 14

SCALE: 1" = 50'


PREFIX: 11-190

PAGE 191 OMITTED

SEE PAGE 5

SEE PAGE 6

SEE PAGE 5

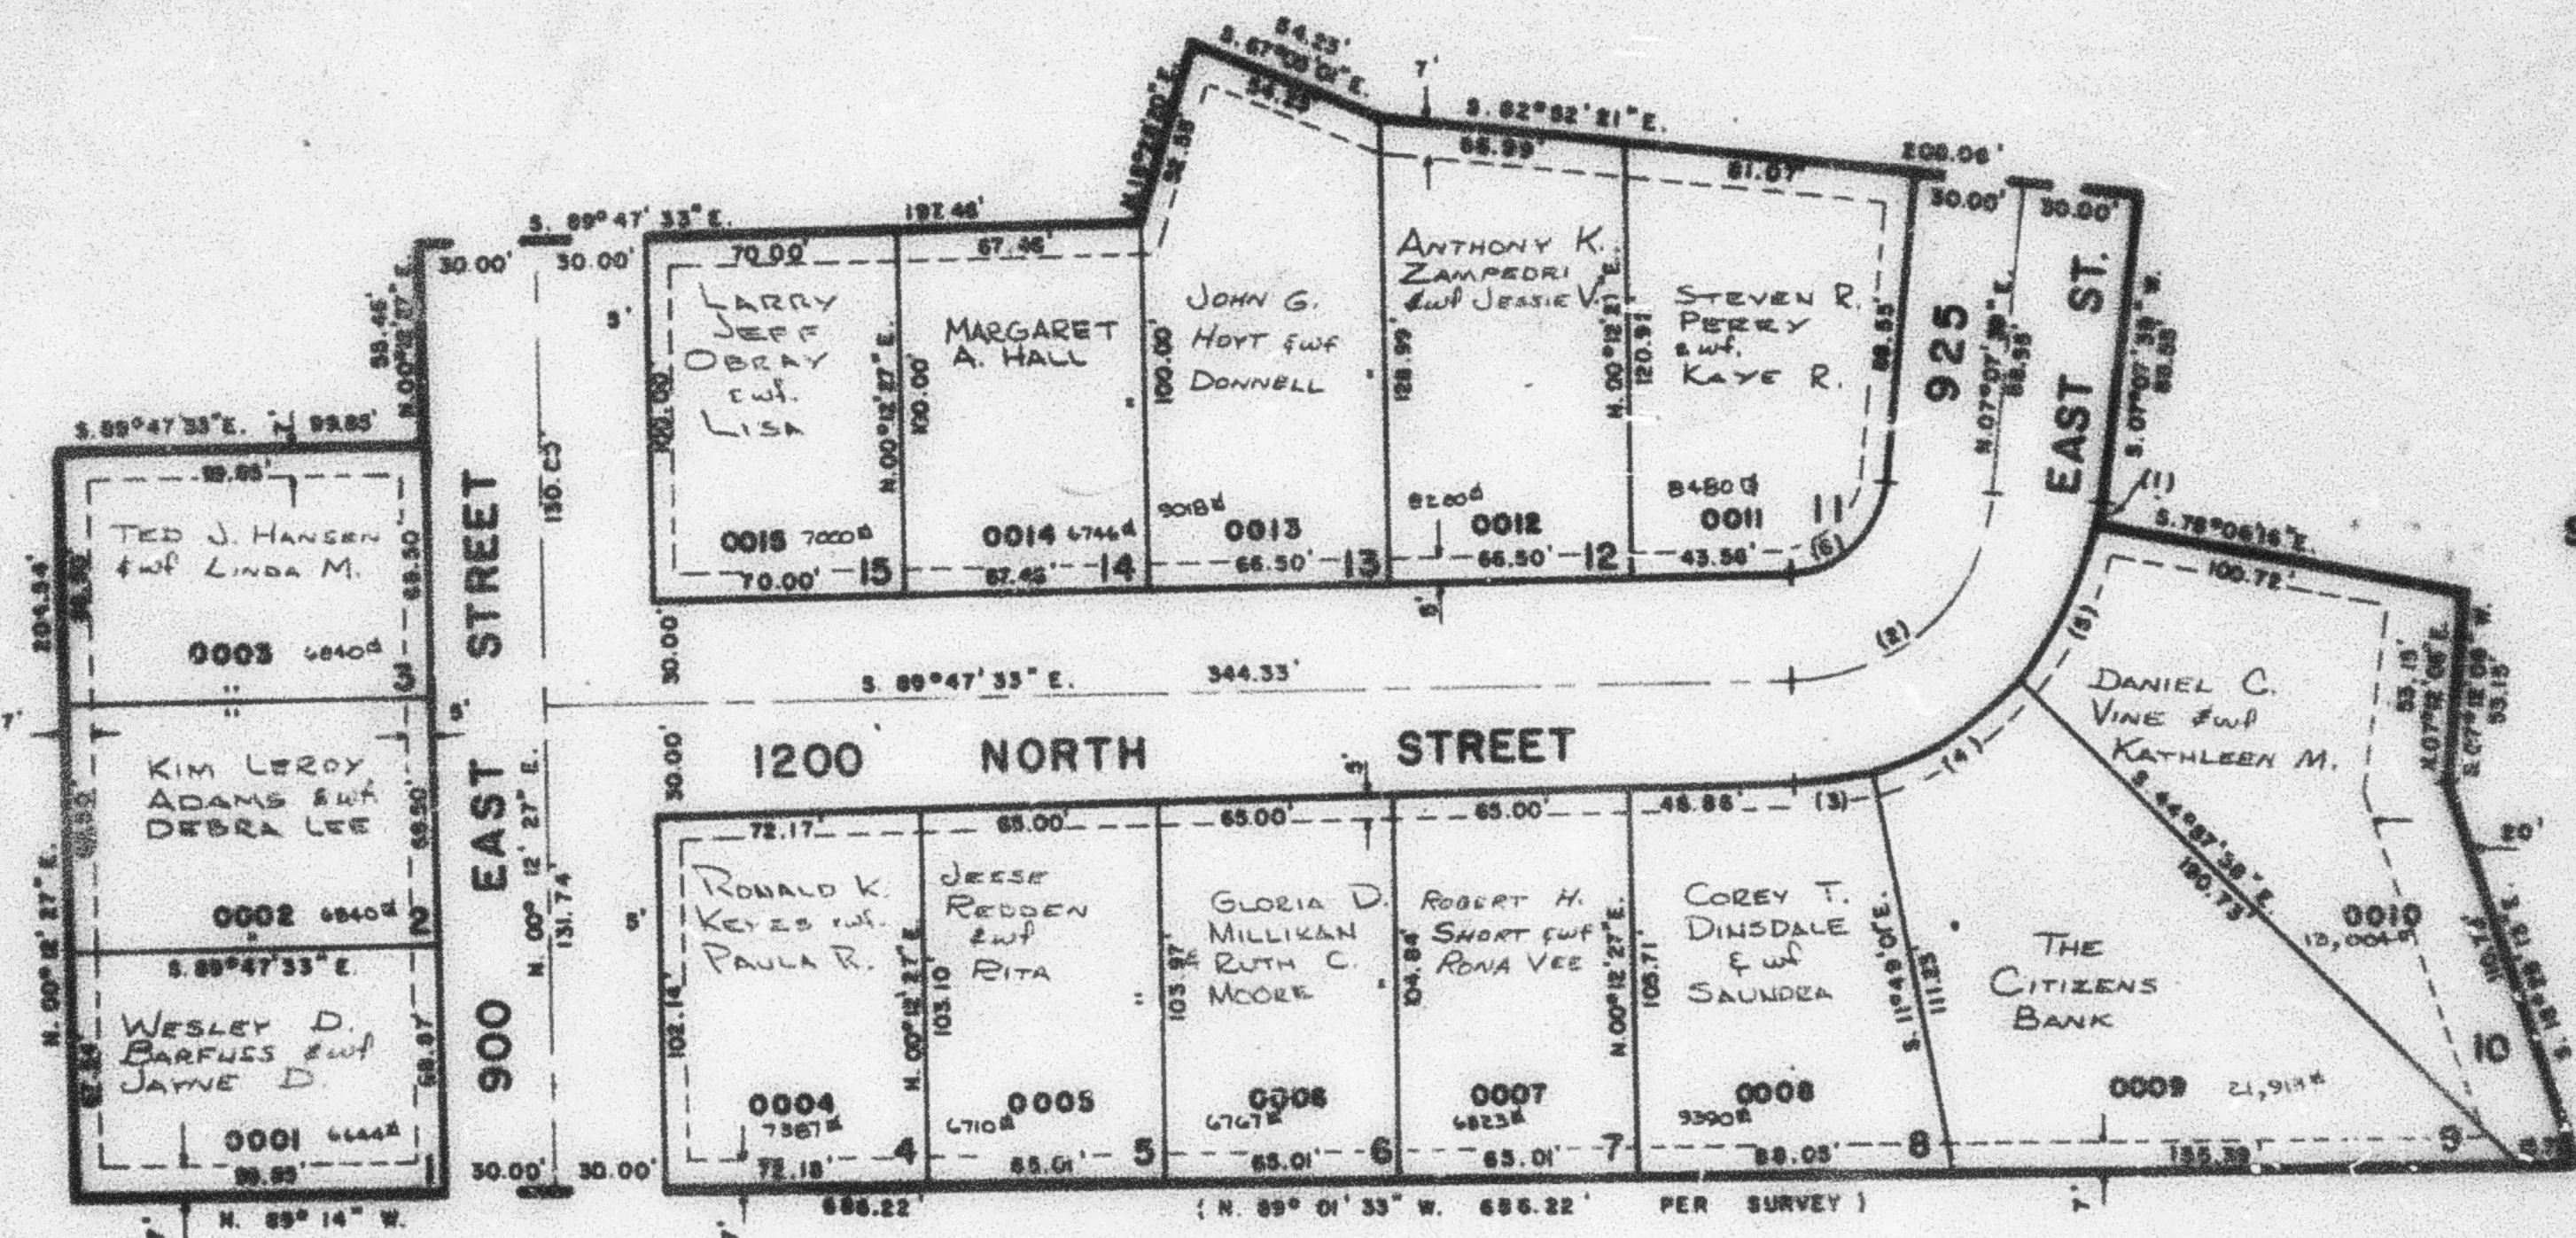

SEE PAGE 160

CURVE DATA

1	2	3	4	5	6
A = 04°45'00"	63°04'48"	12°01'28"	33°08'37"	33°08'37"	65°01'46"
RAD = 86.44'	86.44'	86.44'	86.44'	86.44'	86.44'
ARC = 7.19'	81.83'	18.14'	50.00'	50.00'	38.33'
TAN = 3.80'	80.00'	9.10'	25.72'	25.72'	23.42'
CH = 7.19'	74.85'	18.11'	49.31'	49.31'	35.00'
CH BEG = N.09°30'42"E.	N.40°40'00"E.	N.64°11'45"E.	N.61°34'00"E.	N.58°28'05"E.	N.45°40'05"E.

FOR COMPLETE ENG. DATA
SEE ORIGINAL DED. PLAT IN
BOOK 23, PAGE 52.