

PART OF SEC. 4, T.6 N., R.1 W., S.L.B.M.

MEADOWLARK MEADOWS SUBDIVISION PHASE I

180

TAXING UNIT 14

IN OGDEN CITY


SCALE: 1" = 50'

PREFIX 11-180

PAGE 181 OMITTED

SEE PAGE 5

SEE
PAGE
6

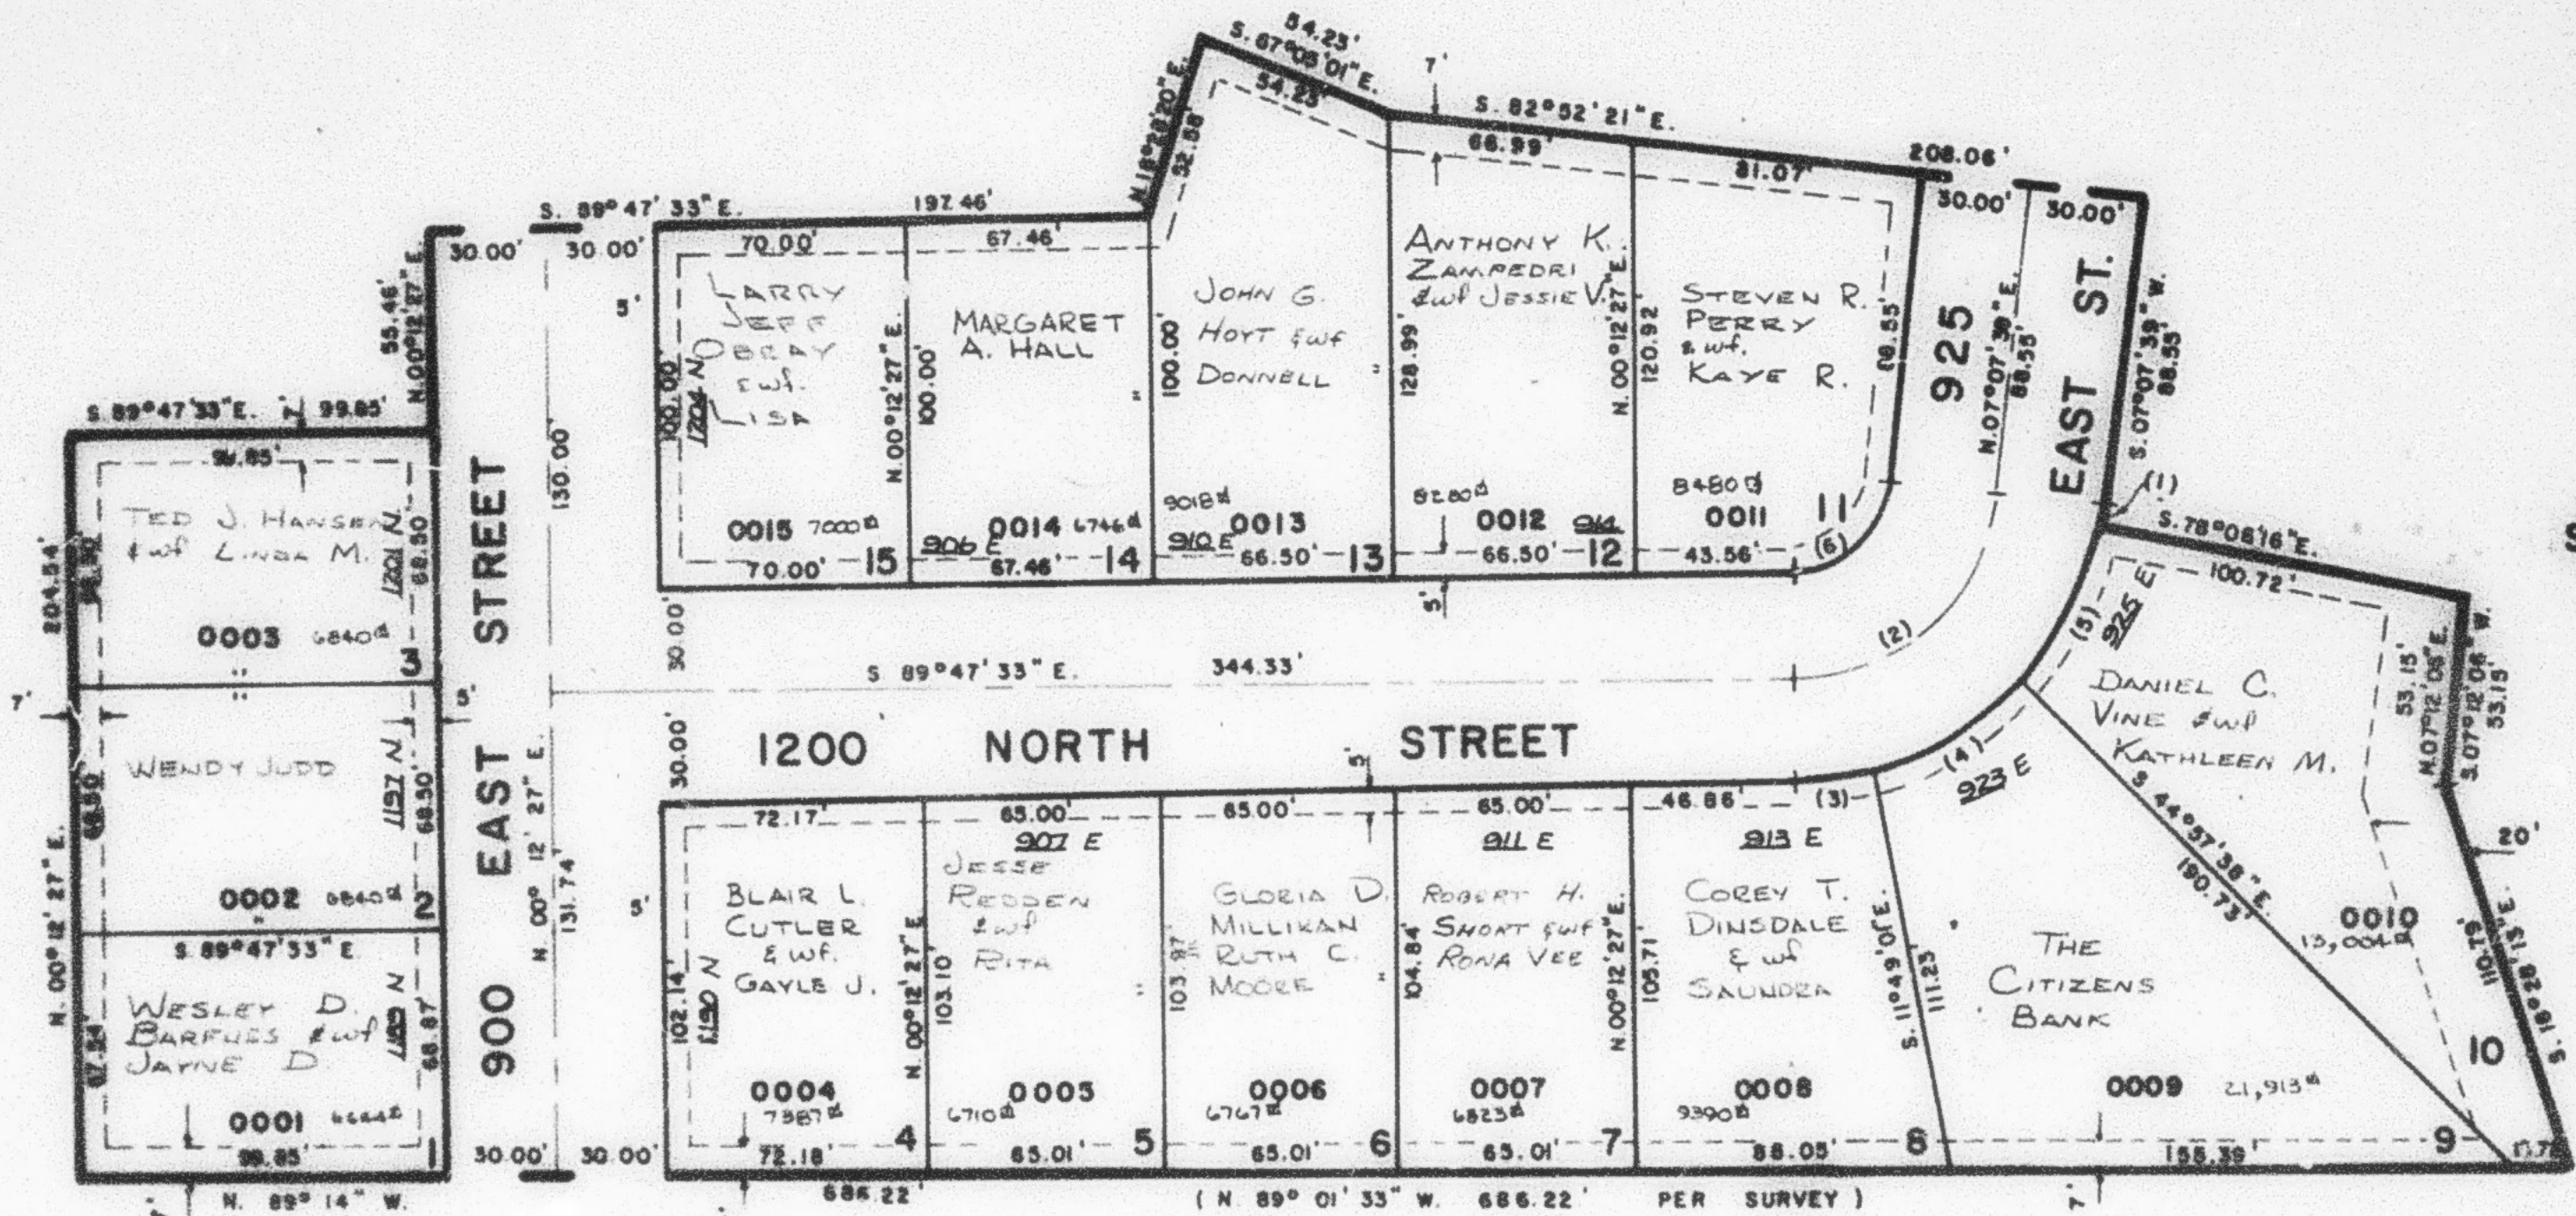

SEE
PAGE
5

SEE PAGE 160

CURVE DATA

1	2	3	4	5	6
Δ = 04°46'05"	85°04'46"	12°01'28"	33°08'37"	33°08'38"	83°04'46"
RAD = 86.44'	56.44'	86.44'	86.44'	86.44'	26.44'
ARC = 7.19'	81.83'	18.14'	50.00'	50.00'	38.33'
TAN = 3.60'	50.00'	9.10'	25.72'	25.72'	23.42'
CH = 7.19'	74.85'	18.11'	49.31'	49.31'	35.08'
CH BRG = N 07°30'42" E	N 48°40'05" E	N 84°11'45" E	N 61°36'41" E	N 28°28'03" E	N 48°40'03" E

FOR COMPLETE ENG. DATA
SEE ORIGINAL DEED PLAT IN
BOOK 23, PAGE 52.