

PART OF SEC. 4, T.6 N., R.1 W., S.L.B. & M.

MEADOWLARK MEADOWS SUBDIVISION PHASE I

190

TAXING UNIT 14

IN OGDEN CITY


SCALE: 1" = 50'

PREFIX: 11-190

PAGE 191 OMITTED

SEE PAGE 5

SEE PAGE 6

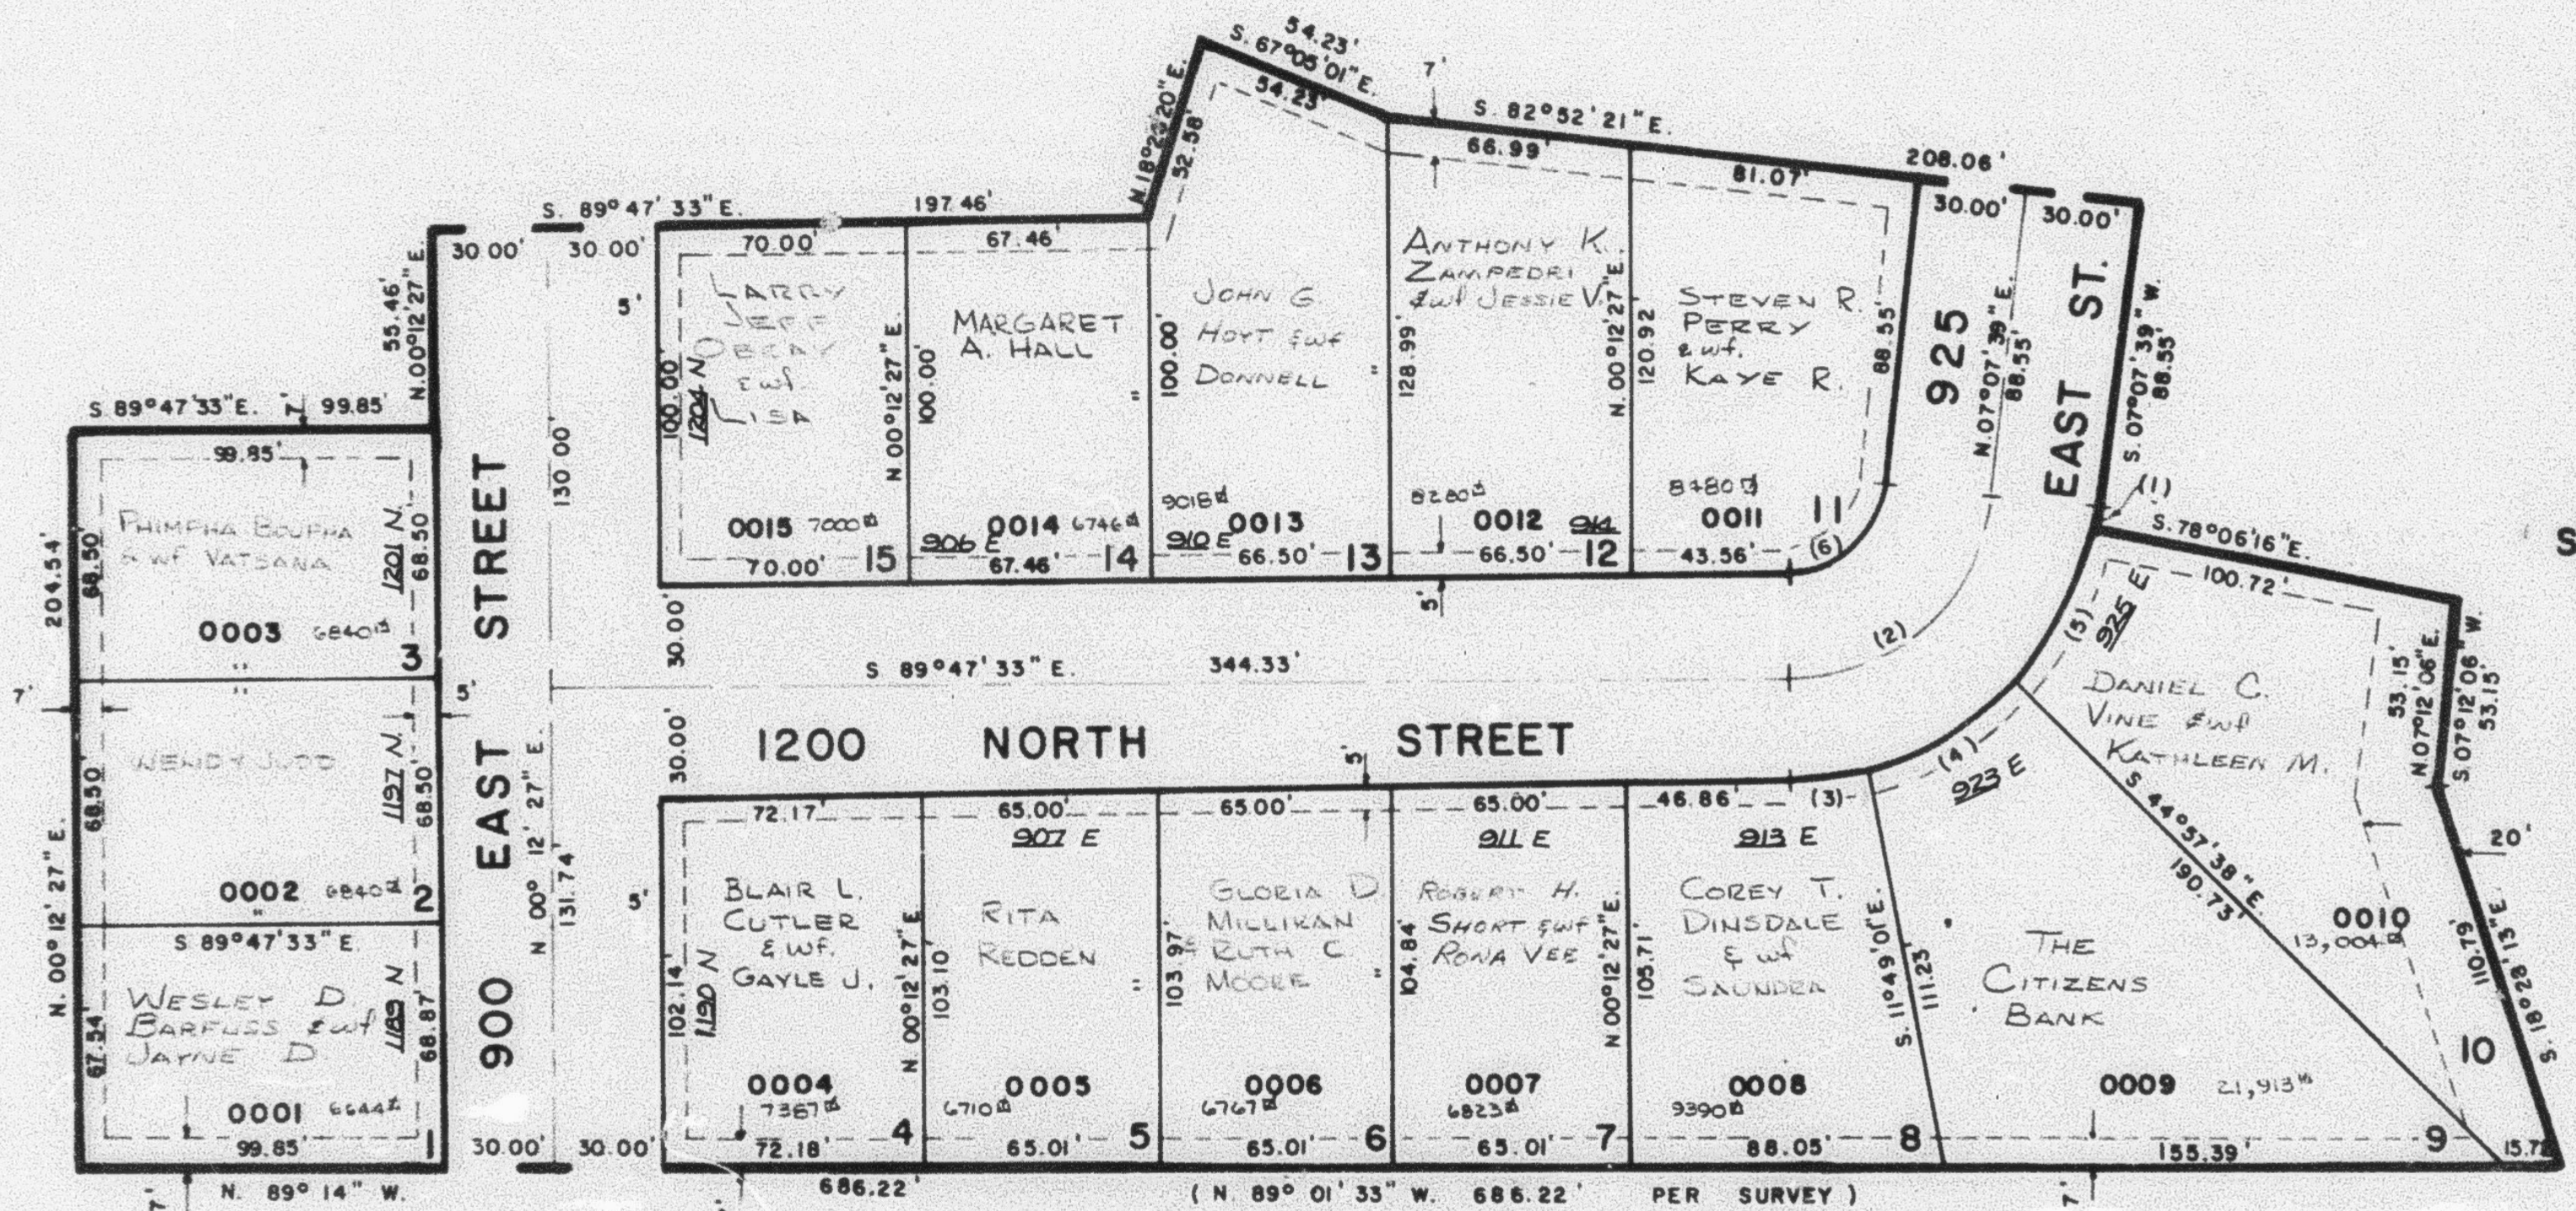

SEE PAGE 5

SEE PAGE 160

CURVE DATA

1	2	3	4	5	6
Δ = 04° 46' 05"	83° 04' 48"	12° 01' 28"	33° 08' 37"	33° 08' 38"	83° 04' 48"
RAD = 86.44'	56.44'	86.44'	86.44'	86.44'	26.44'
ARC = 7.19'	81.83'	18.14'	50.00'	50.00'	38.33'
TAN = 3.60'	50.00'	9.10'	25.72'	25.72'	23.42'
CH = 7.19'	74.85'	18.11'	49.31'	49.31'	35.06'
CH BRG = N.09° 30' 42" E.	N.48° 40' 05" E.	N.84° 11' 43" E.	N.61° 36' 41" E.	N.28° 28' 03" E.	N.48° 40' 05" E.

FOR COMPLETE ENG. DATA
SEE ORIGINAL DED. PLAT IN
BOOK 23, PAGE 52.