

PART OF SEC. 4, T.6 N., R.1 W., S.L.B. & M.

MEADOWLARK MEADOWS SUBDIVISION PHASE I

190

TAXING UNIT 14

IN OGDEN CITY


SCALE: 1" = 50'

PREFIX 11-190

PAGE 191 OMITTED

SEE PAGE 5

SEE PAGE 6

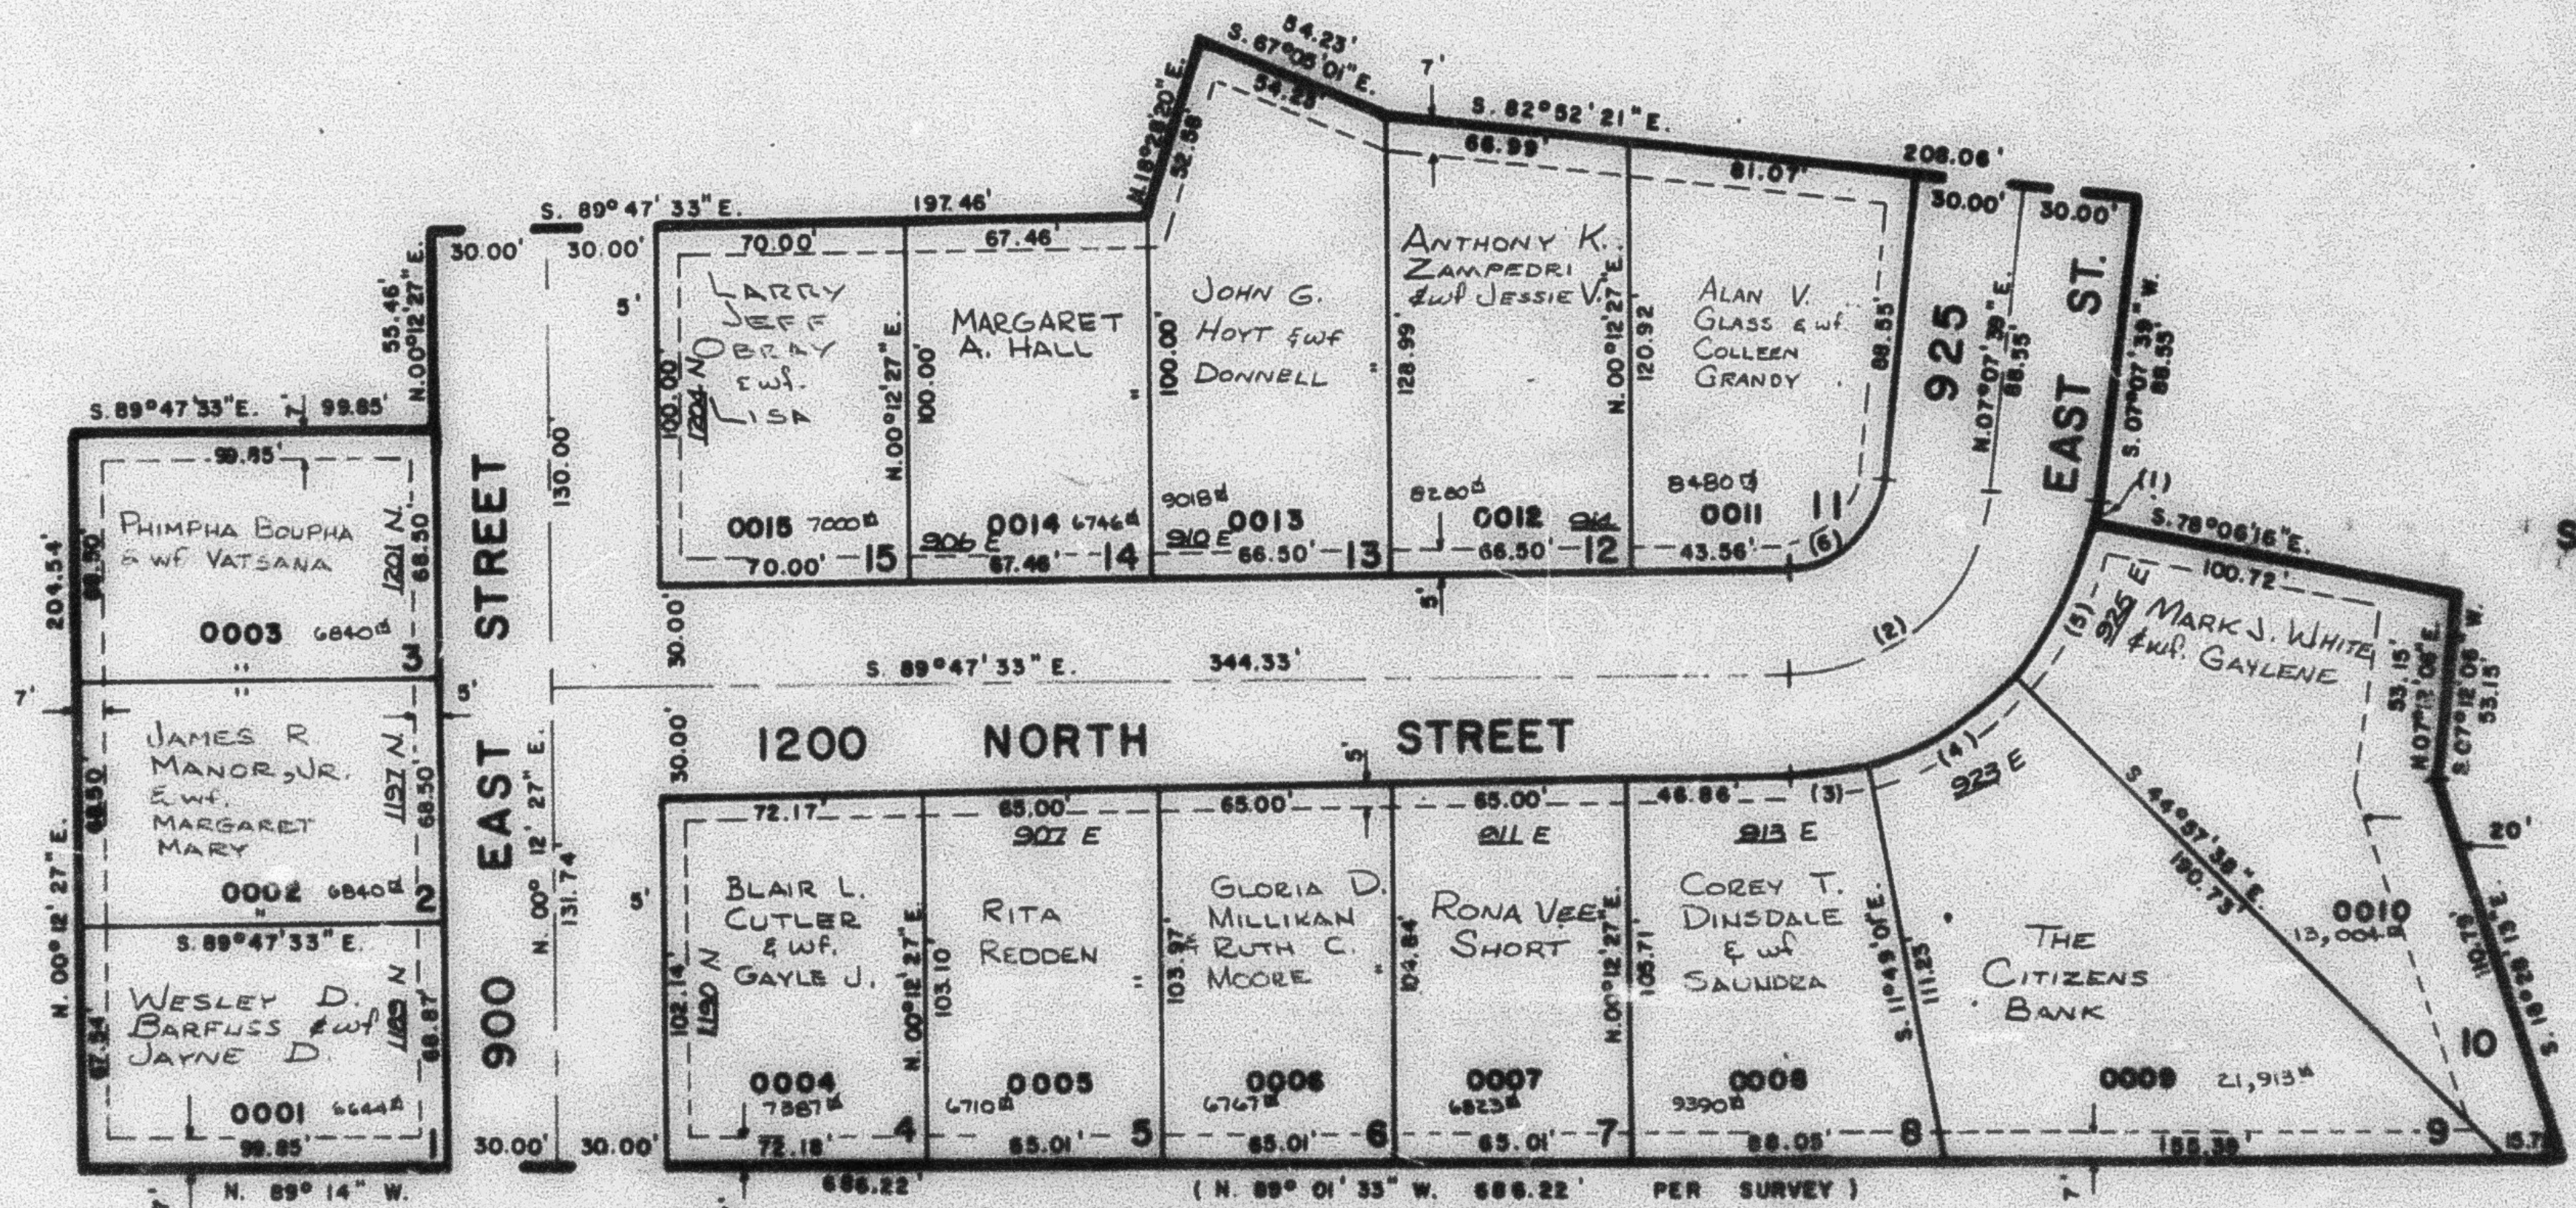

SEE PAGE 5

SEE PAGE 160

CURVE DATA

1	2	3	4	5	6
A = 04°45'08"	88°04'48"	18°01'28"	33°08'37"	33°08'38"	63°04'48"
RAD = 85.44'	56.44'	86.44'	86.44'	86.44'	26.44'
ARC = 7.18'	61.83'	18.14'	50.00'	50.00'	36.33'
TAN = 3.60'	50.00'	9.10'	25.72'	25.72'	23.42'
CH = 7.19'	74.85'	18.11'	49.31'	49.31'	35.08'
CH BEG = N. 09°30'42" E.	N. 48°40'05" E.	N. 64°11'48" E.	N. 67°36'41" E.	N. 28°28'03" E.	N. 48°40'03" E.

FOR COMPLETE ENG. DATA
SEE ORIGINAL DEP. PLAT IN
BOOK 23, PAGE 52.