

PART OF SEC. 4, T.6 N., R.1 W., S.L.B. & M.

MEADOWLARK MEADOWS SUBDIVISION PHASE I

190

TAXING UNIT 14

IN OGDEN CITY

SCALE: 1" = 50'


PREFIX: II-190

PAGE 191 OMITTED

SEE PAGE 5

SEE
PAGE
6

SEE
PAGE
5

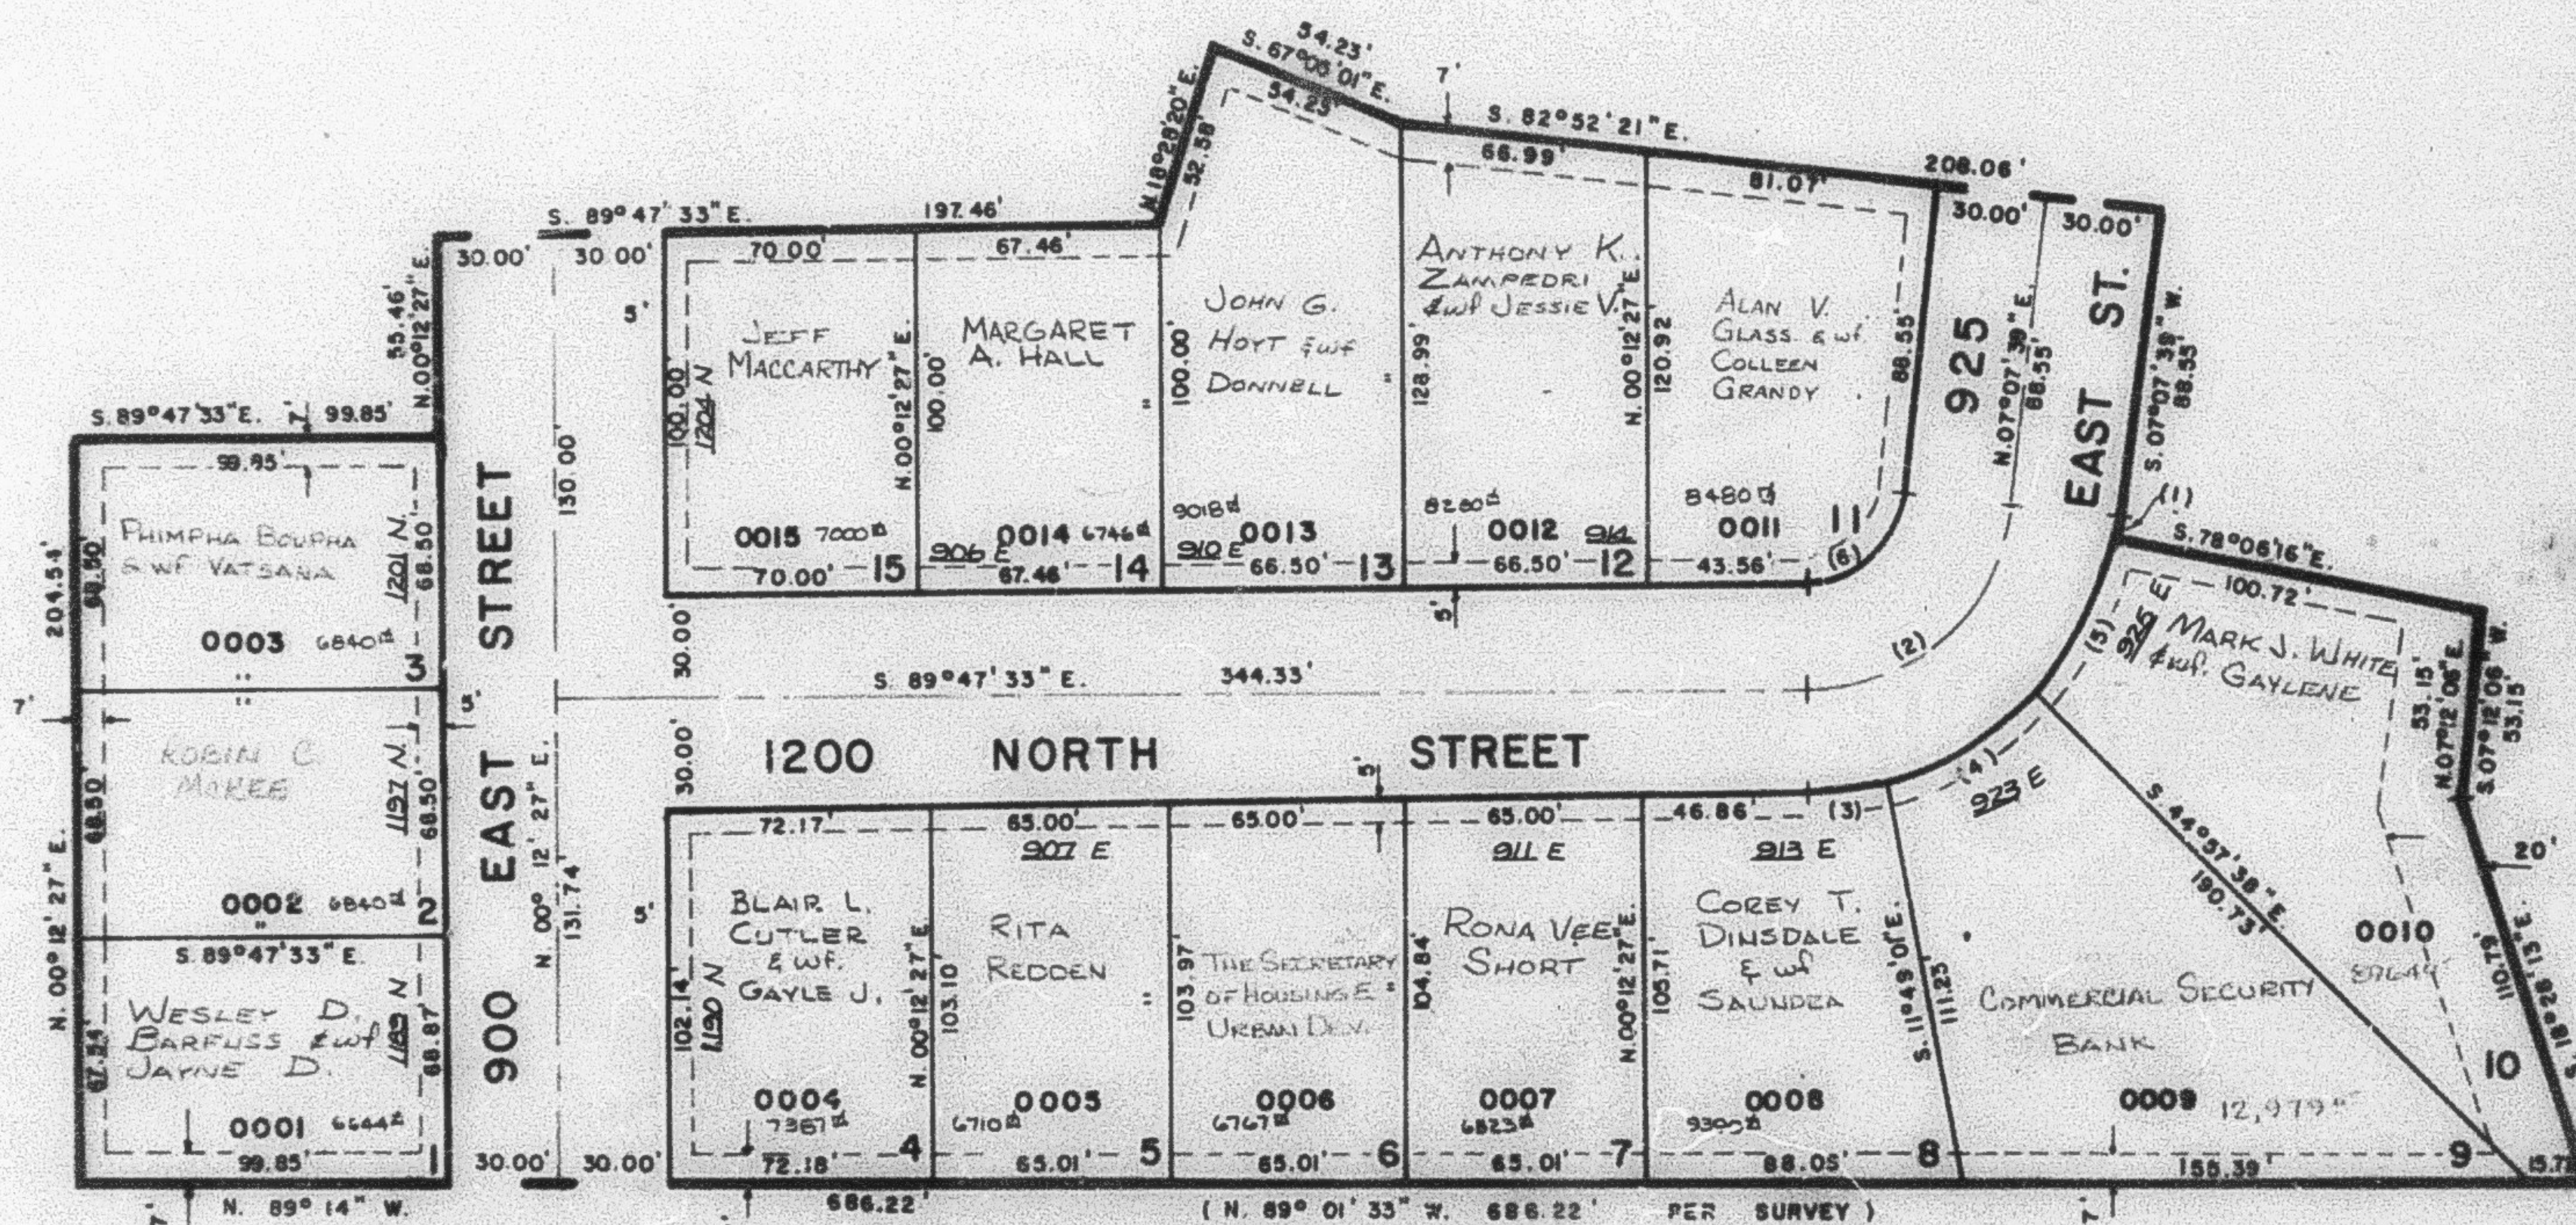

SEE PAGE 160

CURVE DATA

1	2	3	4	5	6
$\Delta = 04^{\circ}46'05''$	$83^{\circ}04'48''$	$12^{\circ}01'28''$	$33^{\circ}08'37''$	$33^{\circ}08'38''$	$83^{\circ}04'48''$
RAD = 86.44	86.44	86.44	86.44	86.44	86.44
ARC = 7.19	81.83	18.14	50.00	50.00	38.33
TAN = 3.80	50.00	9.10	25.72	25.72	25.42
CH = 7.19	74.65	18.11	49.31	49.31	35.09
CH BEG = N.09°30'42"E.	N.48°40'05"E.	N.84°11'45"E.	N.6°36'44"E.	N.20°26'03"E.	N.48°40'05"E.

FOR COMPLETE ENG. DATA
SEE ORIGINAL DED. PLAN IN
BOOK 23, PAGE 52.