

PART OF SEC. 4, T.6N., R.1W., S.L.B.&M.

MEADOWLARK MEADOWS SUBDIVISION PHASE I

190

TAXING UNIT: 14


IN OGDEN CITY

SCALE: 1" = 50'

PREFIX: 11-190

PAGE 191 OMITTED

SEE PAGE 5

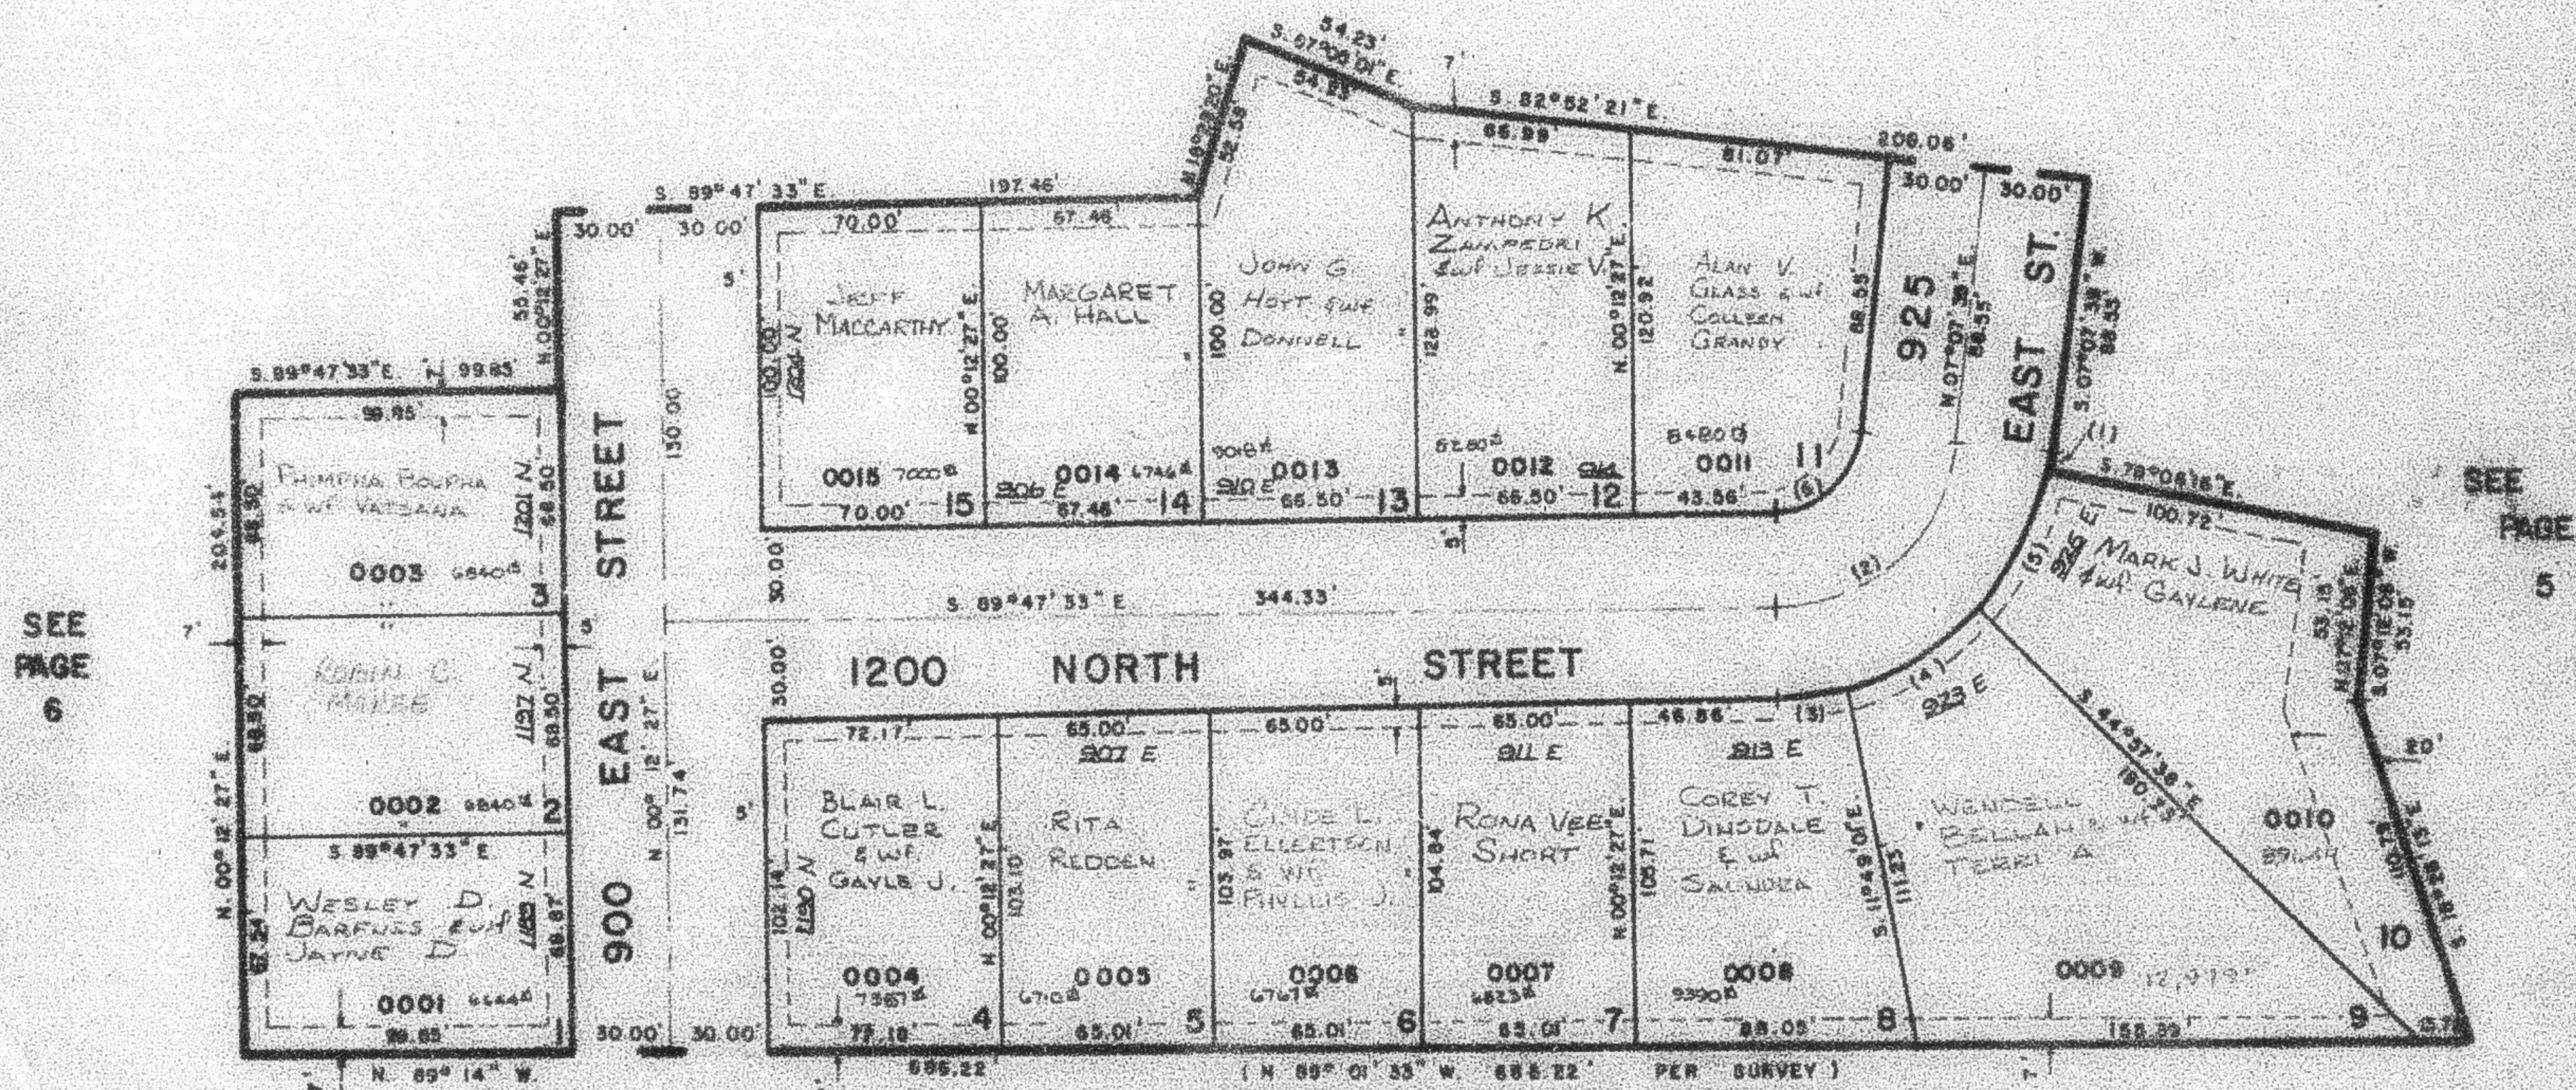

SEE PAGE 160

CURVE DATA

1	2	3	4	5	6
Δ = 04°44'05"	Δ = 04°44'05"	Δ = 01°28'	Δ = 08°37'	Δ = 08°37'	Δ = 04°48'
RAD = 86.44'	RAD = 86.44'	RAD = 86.44'	RAD = 86.44'	RAD = 86.44'	RAD = 86.44'
ARC = 7.13'	ARC = 7.13'	ARC = 18.14'	ARC = 50.00'	ARC = 50.00'	ARC = 25.42'
TAN = 3.80'	TAN = 3.80'	TAN = 3.10'	TAN = 25.72'	TAN = 25.72'	TAN = 35.05'
CH = 7.13'	CH = 7.13'	CH = 18.11'	CH = 49.31'	CH = 49.31'	CH = 35.05'
CH BNG = N.08°30'42"E	CH BNG = N.48°40'05"E	CH BNG = N.84°11'45"E	CH BNG = N.84°36'41"E	CH BNG = N.28°28'05"E	CH BNG = N.48°40'05"E

FOR COMPLETE ENG. DATA
SEE ORIGINAL DEP. PLAT IN
BOOK 23, PAGE 52.