

PART OF SEC. 4, T.6N., R.1W., S.L.B.M.

MEADOWLARK MEADOWS SUBDIVISION PHASE I

190

TAXING UNIT 14

IN OGDEN CITY


SCALE: 1" = 50'

PREFIX: 11-190

PAGE 191 OMITTED

SEE PAGE 5

SEE PAGE 6

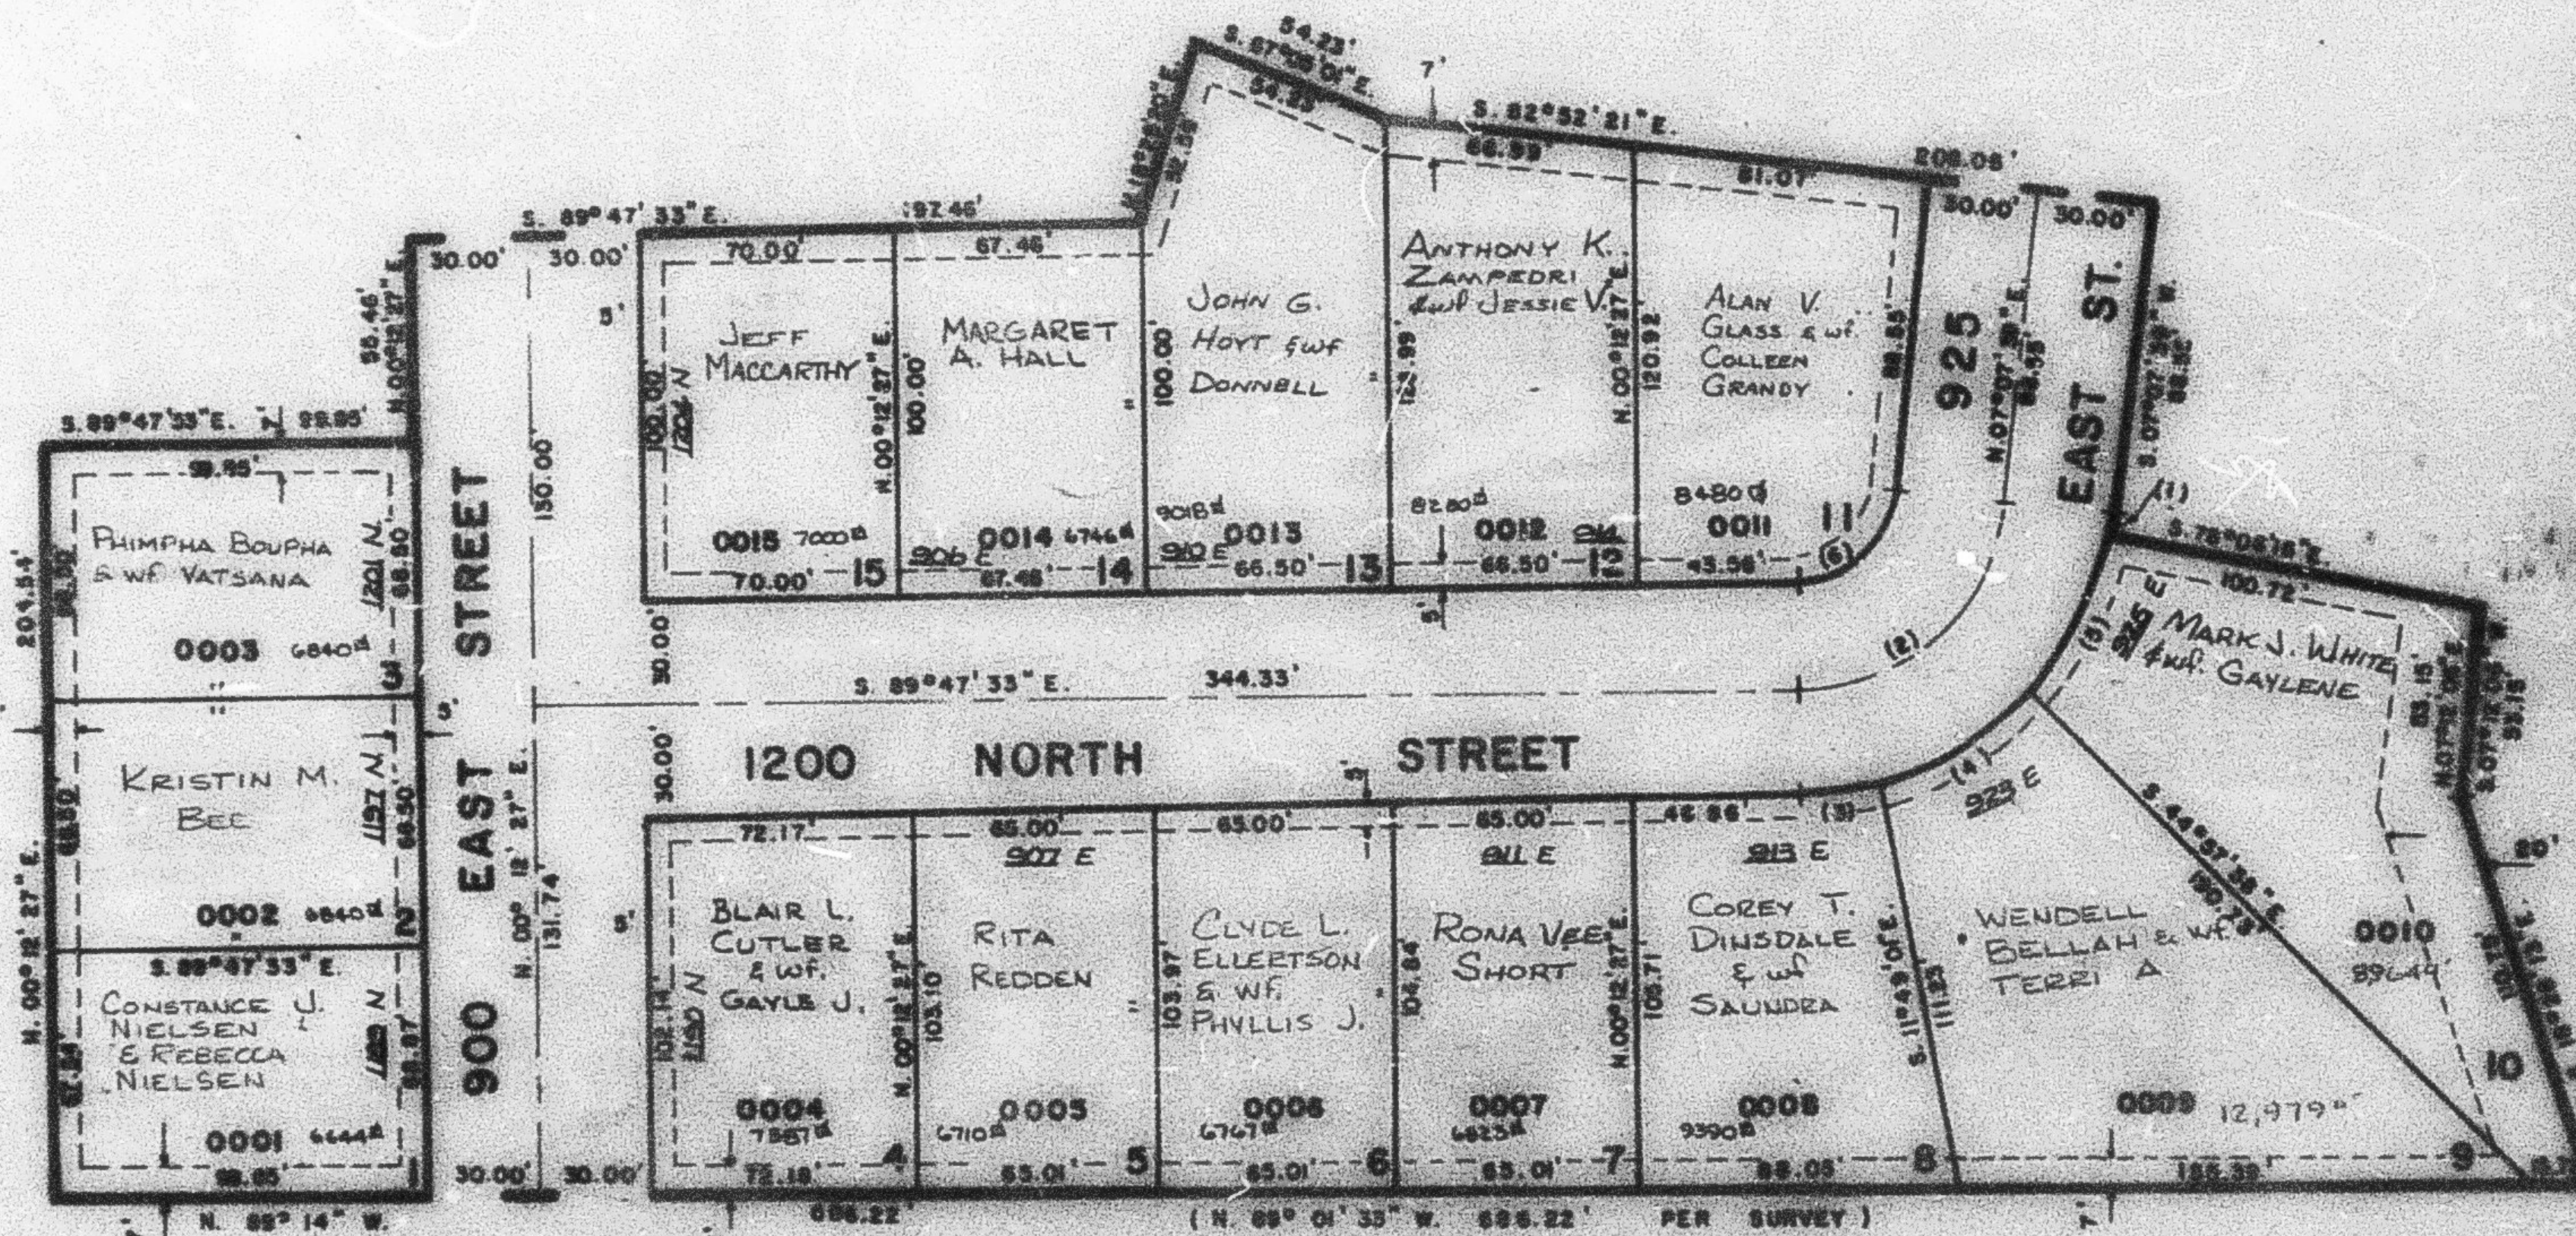

SEE PAGE 160

CURVE DATA

1	2	3	4	5	6
Δ = 04°46'00"	89°04'46"	12°01'26"	33°05'37"	33°05'30"	89°04'46"
RA = 88.44'	88.44'	88.44'	88.44'	88.44'	88.44'
ARC = 7.18'	81.88'	18.14'	80.00'	80.00'	80.00'
TAN = 3.60'	80.00'	8.10'	28.72'	28.72'	28.72'
CH = 7.18'	74.88'	18.11'	28.31'	28.31'	28.31'
CH BEG = 4.00°00'00"E	N 89°04'46"E	N 08°01'33"E	N 07°00'00"E	N 07°00'00"E	N 07°00'00"E

FOR COMPLETE CURVE DATA
SEE ORIGINAL SUB. PLAT IN
BOOK 25, PAGE 55.

A.M. 12-80