

MEADOWLARK MEADOWS SUBDIVISION PHASE I

TAXING UNIT 14

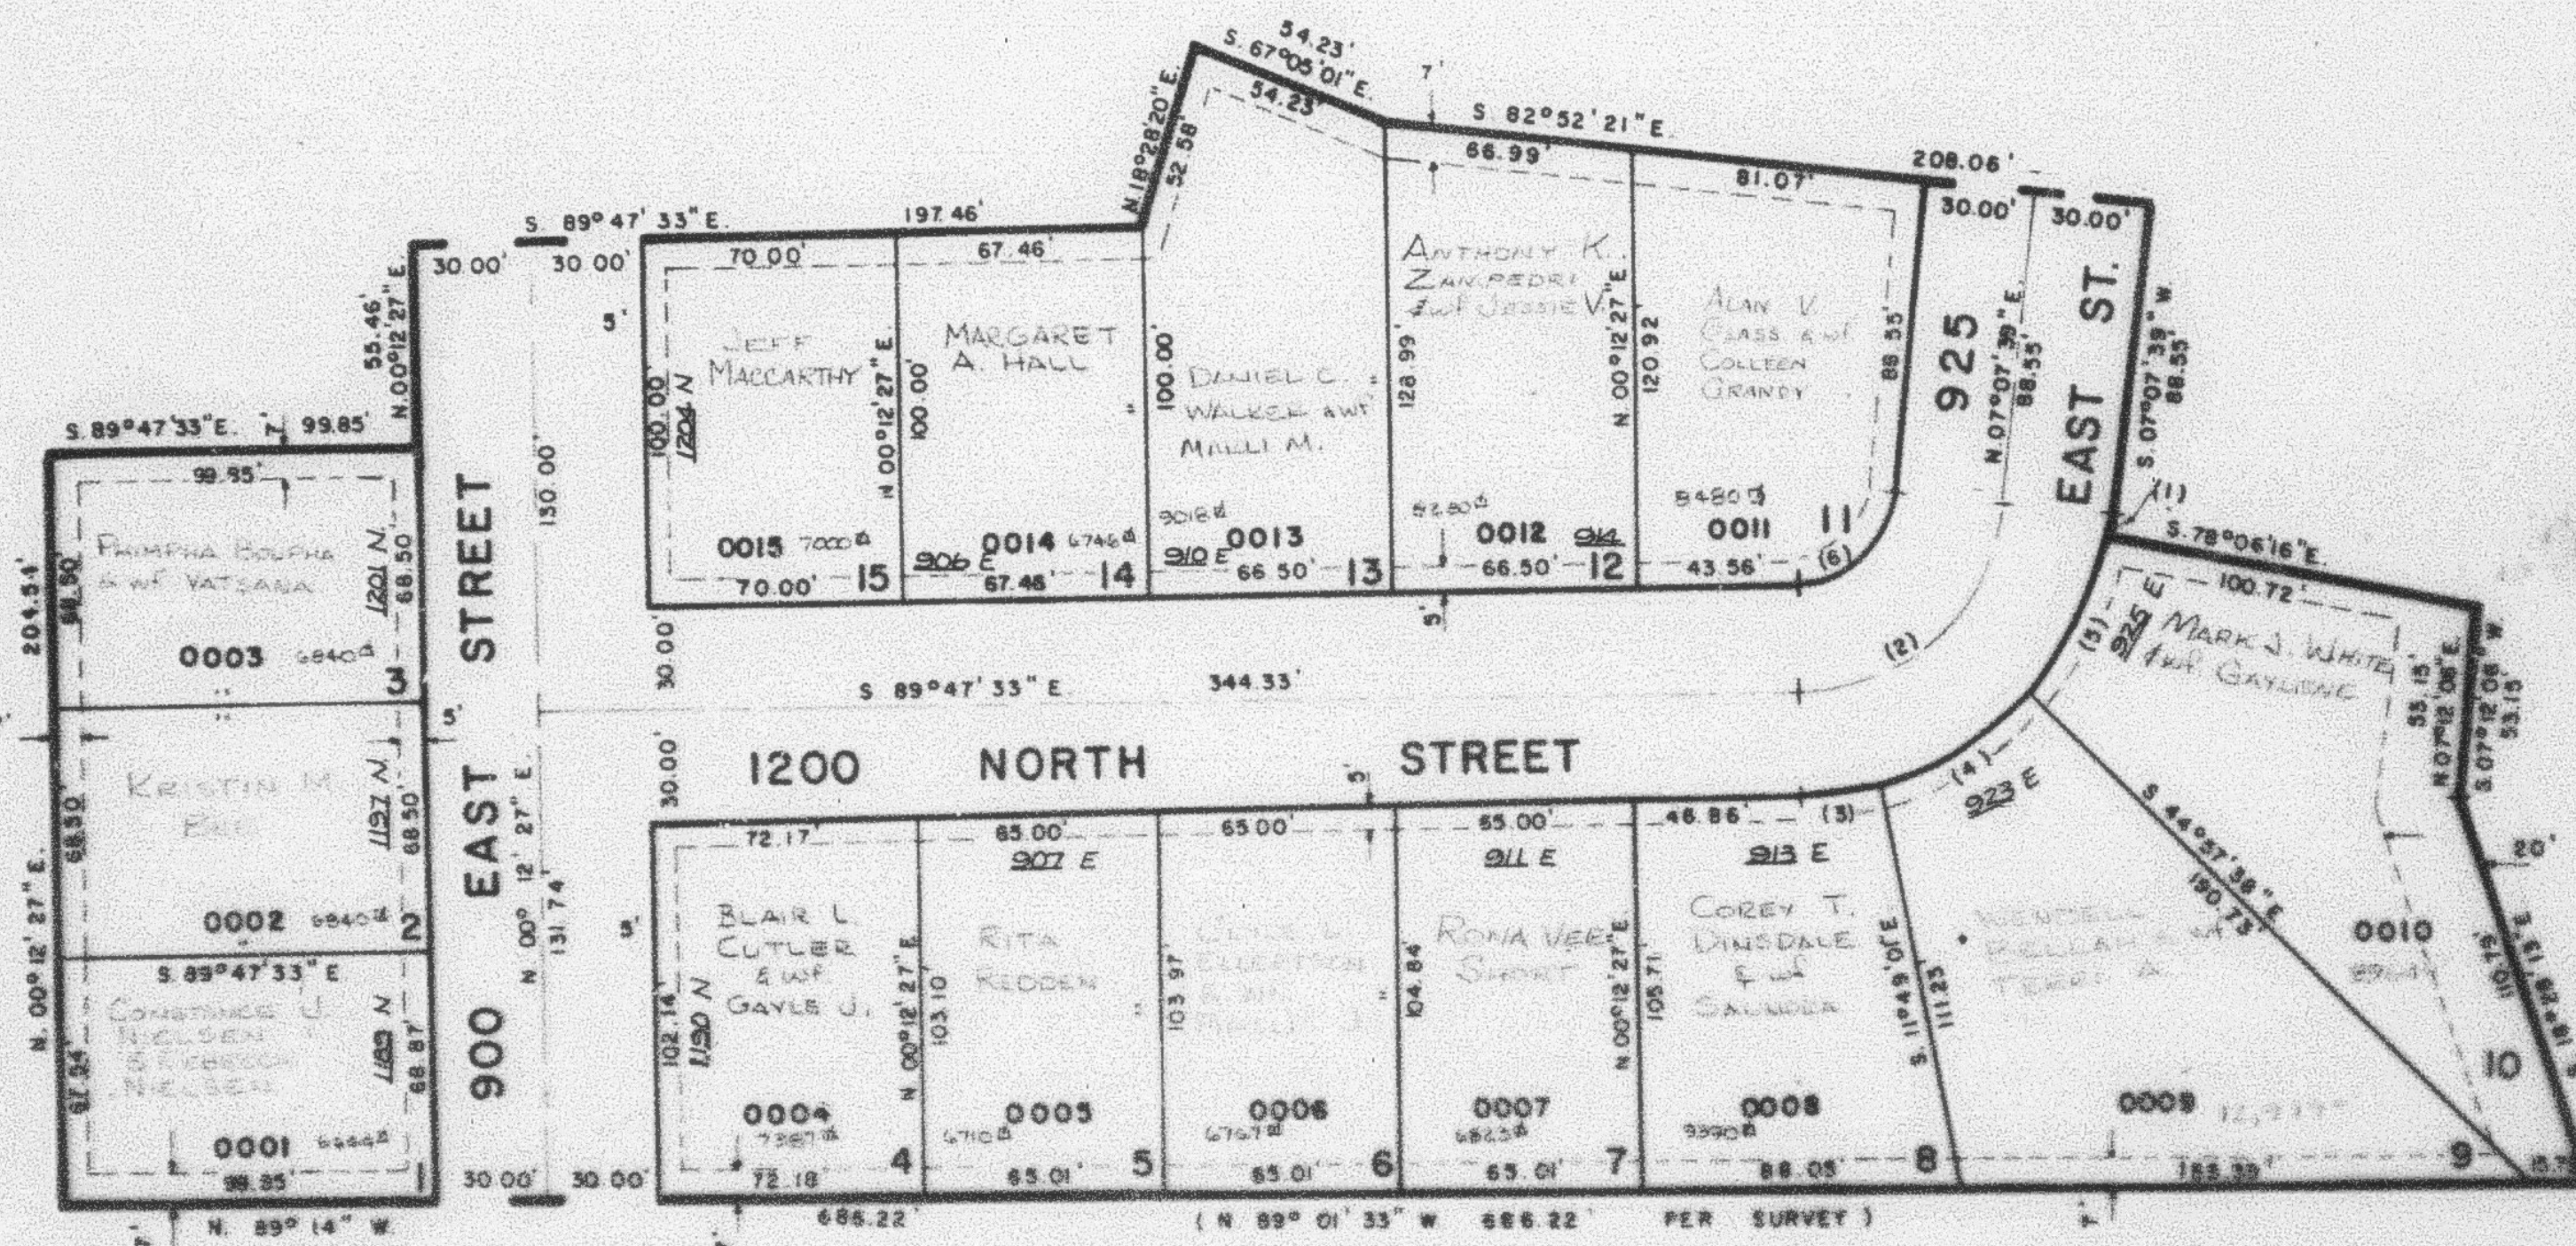
IN OGDEN CITY

SCALE: 1" = 50'

PREFIX: 11-190

PAGE 191 OMITTED

SEE PAGE 5

SEE
PAGE
6SEE
PAGE
5

SEE PAGE 160

CURVE DATA

1	2	3	4	5	6
Δ = 04°46'05"	83°04'48"	12°01'28"	33°08'37"	33°08'38"	83°04'48"
RAD = 88.44	55.44	85.44	88.44	88.44	88.44
ARC = 7.19	81.83	18.14	50.00	50.00	81.83
TAN = 3.60	50.00	9.10	25.72	25.72	25.72
CH = 7.19	74.83	18.14	49.31	49.31	35.00
CH BEG = N 00°30'42" E	N 42°40'02" E	N 84°45" E	N 8°36'42" E	N 38°28'03" E	N 42°40'03" E

FOR COMPLETE ENG. DATA
SEE DRAWING SET PLAT 14
BOOK 25, PAGE 52