

PART OF SEC. 4, T.6 N., R.1 W., S.L.B. & M.

MEADOWLARK MEADOWS SUBDIVISION PHASE I

190

TAXING UNIT 14

IN OGDEN CITY

SCALE: 1" = 50'


PREFIX: 11-190

PAGE 191 OMITTED

SEE PAGE 5

SEE PAGE 6

SEE PAGE 5

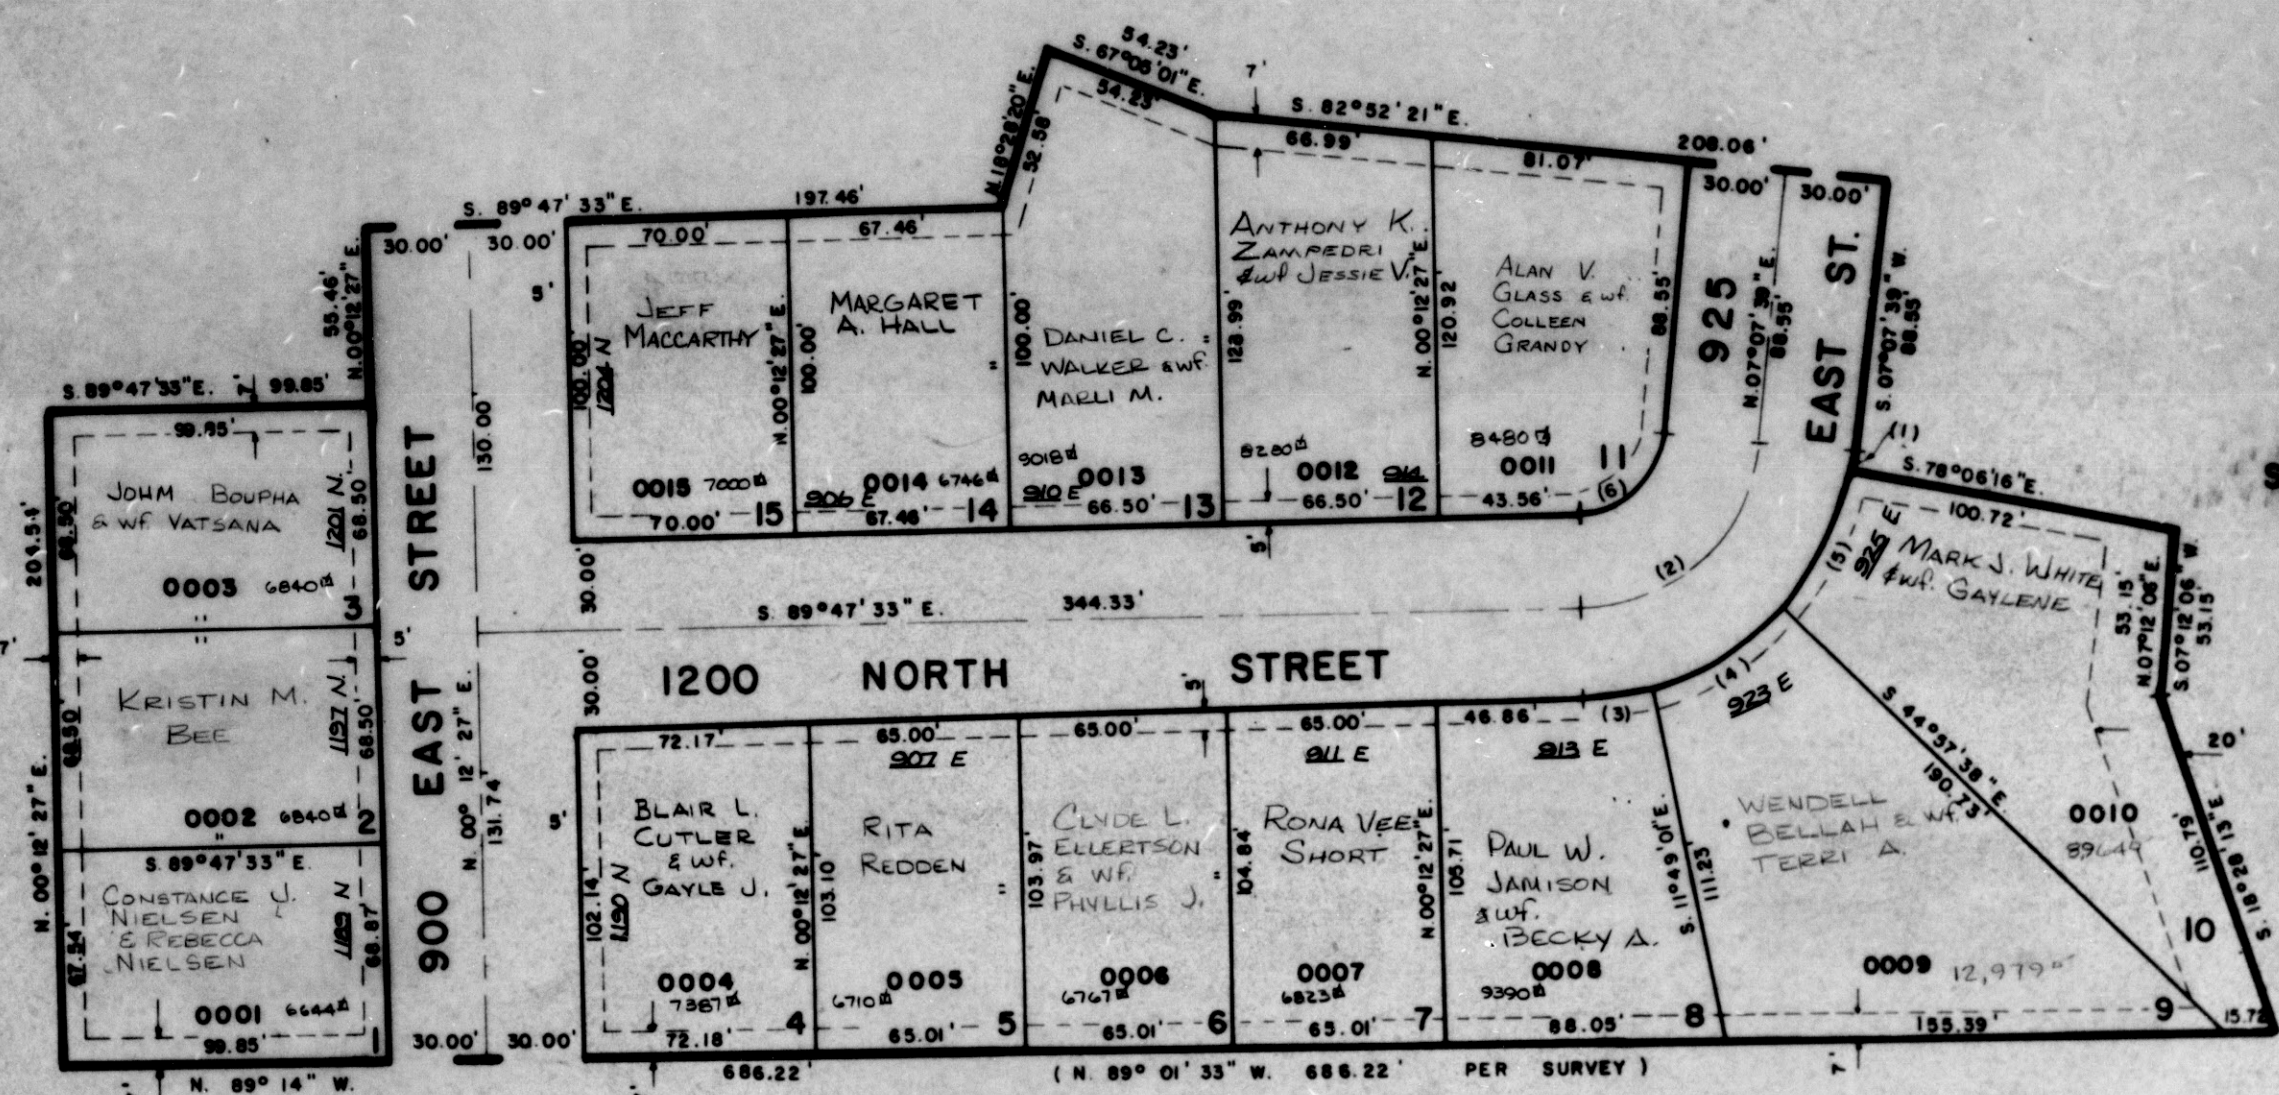

SEE PAGE 160

CURVE DATA

1	2	3	4	5	6
Δ = 0° 44' 05"	83° 04' 48"	12° 01' 28"	33° 08' 37"	33° 08' 38"	83° 04' 48"
RAD = 86.44'	56.44'	86.44'	86.44'	86.44'	26.44'
ARC = 7.19'	81.83'	18.14'	50.00'	25.72'	23.42'
TAN = 3.60'	50.00'	9.10'	49.31'	49.31'	35.08'
CH = 7.19'	74.85'	18.11'	18.11'	18.11'	18.11'
CH BNG = N. 09° 30' 42" E.	N. 48° 40' 00" E.	N. 84° 11' 45" E.	N. 61° 36' 16" E.	N. 28° 28' 03" E.	N. 48° 40' 03" E.

FOR COMPLETE ENG. DATA
SEE ORIGINAL DED. PLAT IN
BOOK 23, PAGE 52.