

MEADOWLARK MEADOWS SUBDIVISION PHASE I

TAXING UNIT 14

IN OGDEN CITY

SCALE: 1" = 50'


PREFIX: II-190

PAGE 191 OMITTED

SEE PAGE 5

SEE PAGE 6

SEE PAGE 5

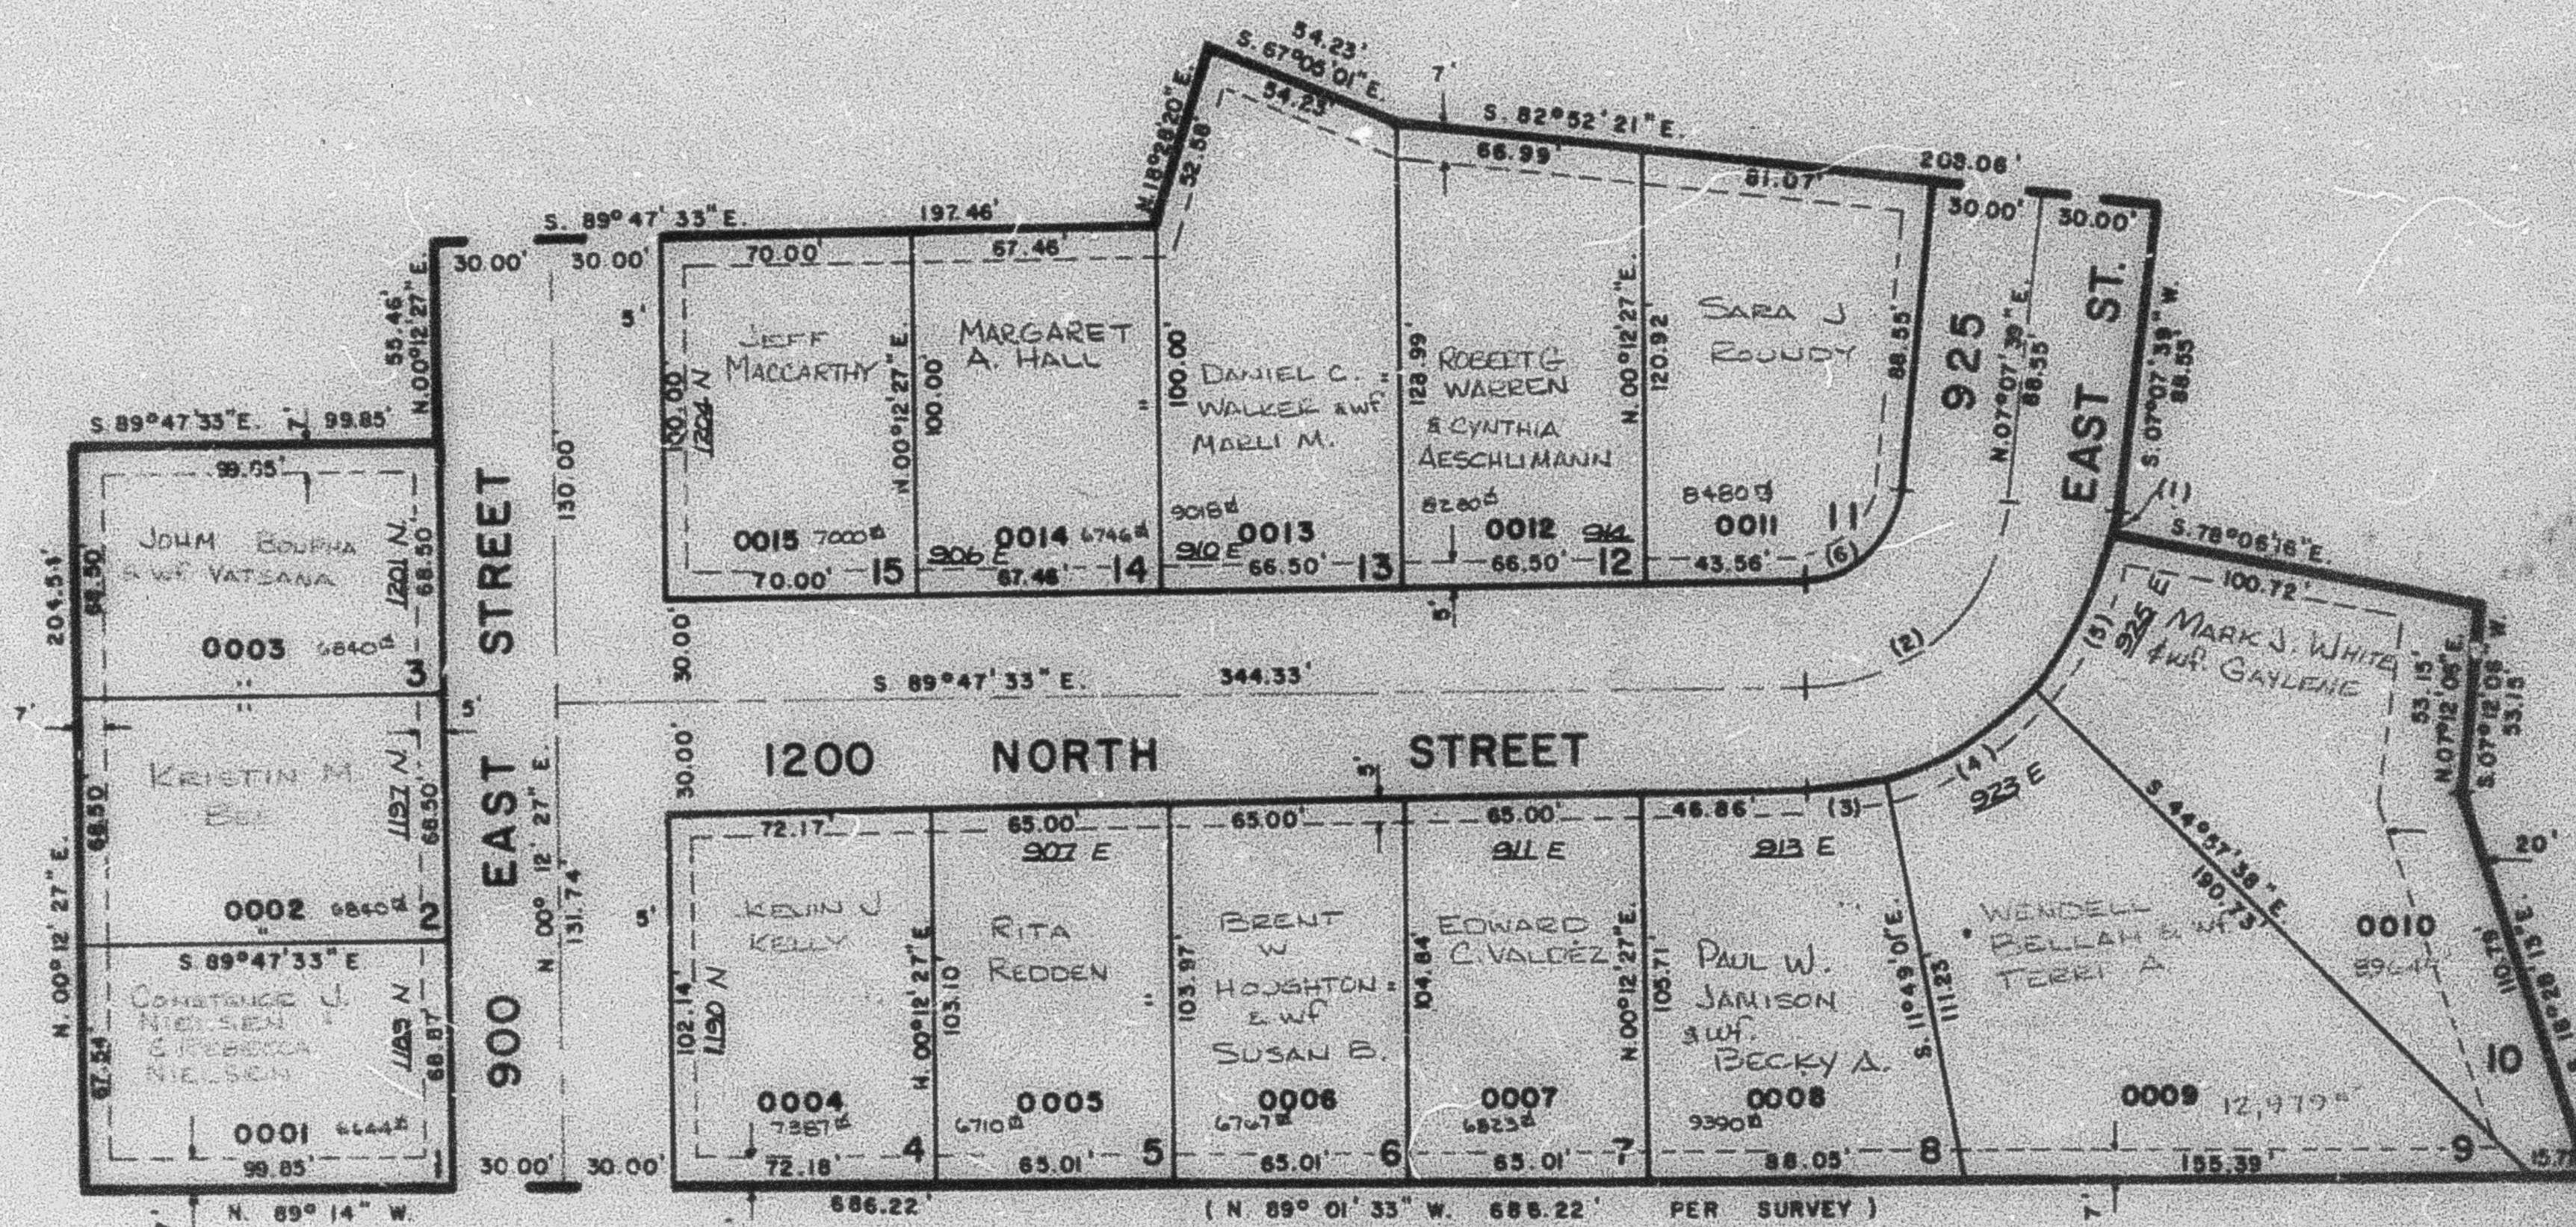

SEE PAGE 160

CURVE DATA

1	2	3	4	5	6
A = 04°46'05"	85°04'48"	12°01'28"	33°08'37"	33°08'38"	83°04'48"
RAD = 86.44	56.44	86.44	86.44	86.44	26.44
ARC = 7.19	81.83	18.14	50.00	50.00	38.33
TAN = 3.60	50.00	9.10	25.72	25.72	25.42
CH = 7.19	74.85	18.11	49.31	49.31	55.06
CH BRG = N.09°30'42"E.	N.48°40'02"E.	N.84°11'43"E.	N.61°36'41"E.	N.28°28'03"E.	N.48°40'03"E.

FOR COMPLETE ENG. DATA
SEE ORIGINAL DED. PLAT IN
BOOK 23, PAGE 52.