

PART OF SEC. 4, T.6N., R.1W., S.L.B.M.

MEADOWLARK MEADOWS SUBDIVISION PHASE I

190

TAXING UNIT: 14

IN OGDEN CITY


SCALE: 1" = 50'

PREFIX: 11-190

PAGE 191 SHIFTER

SEE PAGE 5

SEE PAGE 6

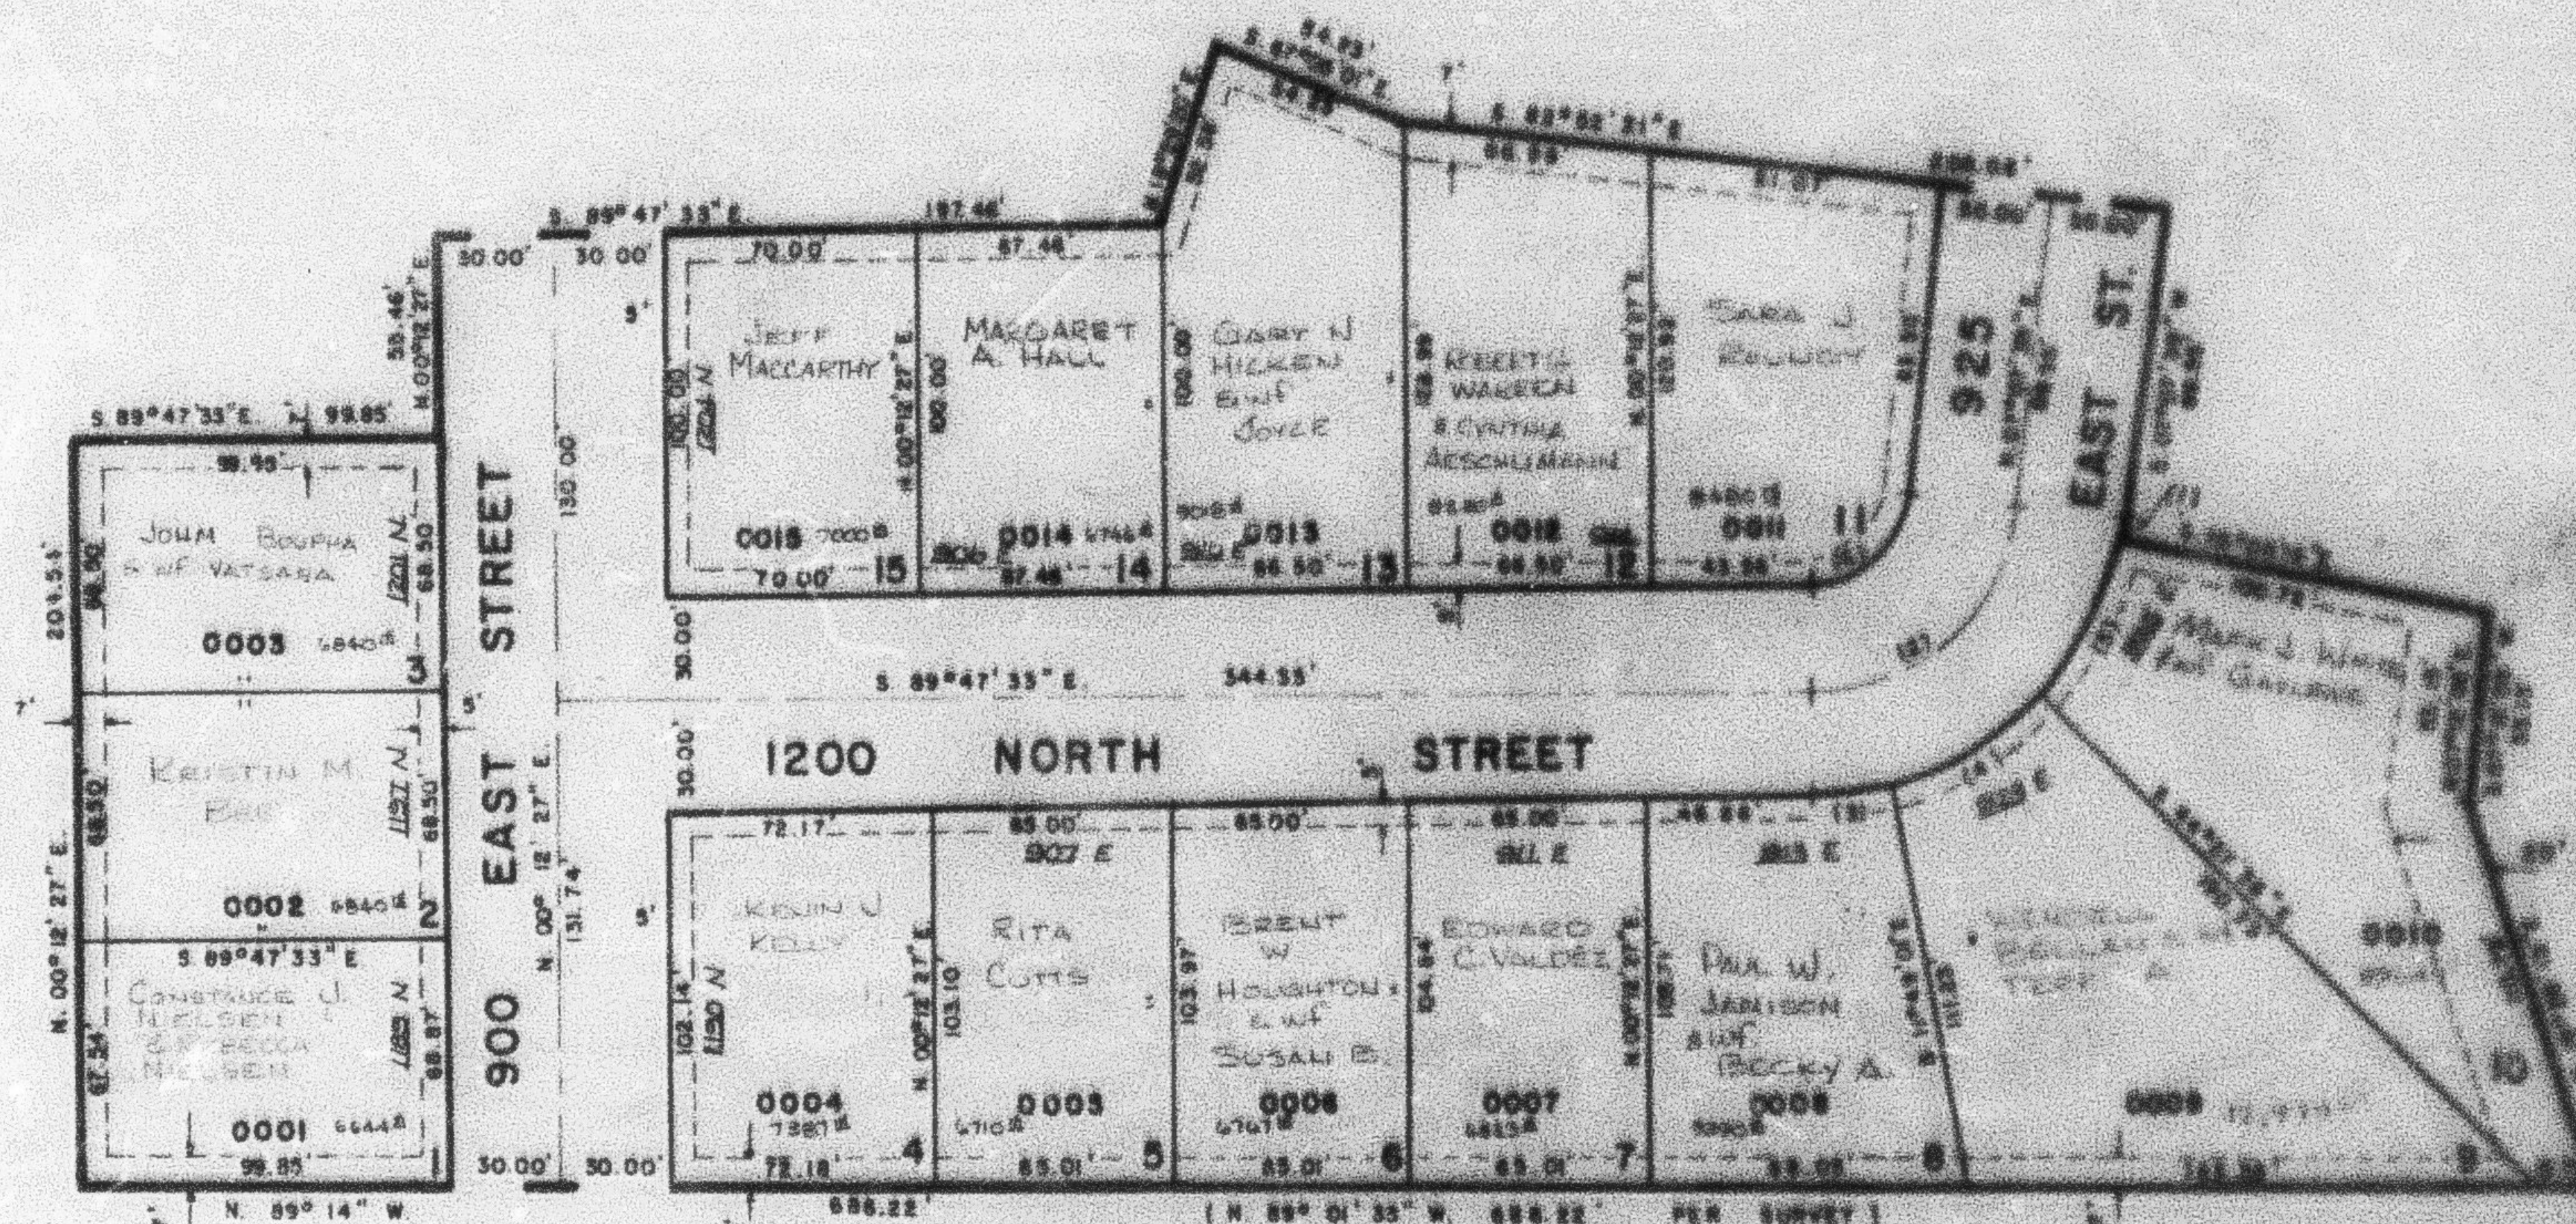

SEE PAGE 160

CURVE DATA

1	2	3	4	5	6
Δ = 04°46'05"	33°04'46"	12°01'28"	33°08'31"	33°08'31"	33°08'31"
RAD = 86.44'	55.44'	86.44'	55.44'	55.44'	55.44'
ARC = 7.19'	51.83'	18.14'	55.00'	55.00'	55.00'
TAN = 3.80'	50.00'	9.10'	21.78'	21.78'	21.78'
CH = 7.19'	74.85'	18.11'	22.31'	22.31'	22.31'
CH BEG = N.09°30'42"E	N.46°40'00"E	N.84°11'33"E	N.37°36'00"E	N.37°36'00"E	N.46°40'00"E

FOR COMPLETE CURVE DATA
SEE ORIGINAL SURVEY PLAT IN
BOOK 25, PAGE 53.