

PART OF SECTION 4, T.6N., R.1W., S.L.B. & M.  
MEADOWLARK MEADOWS SUBDIVISION PHASE 1

IN OGDEN CITY  
SCALE 1" = 50'


TAXING UNIT: 14

PAGE 191 OMITTED

SEE PAGE 5

SEE PAGE 6

SEE PAGE 5

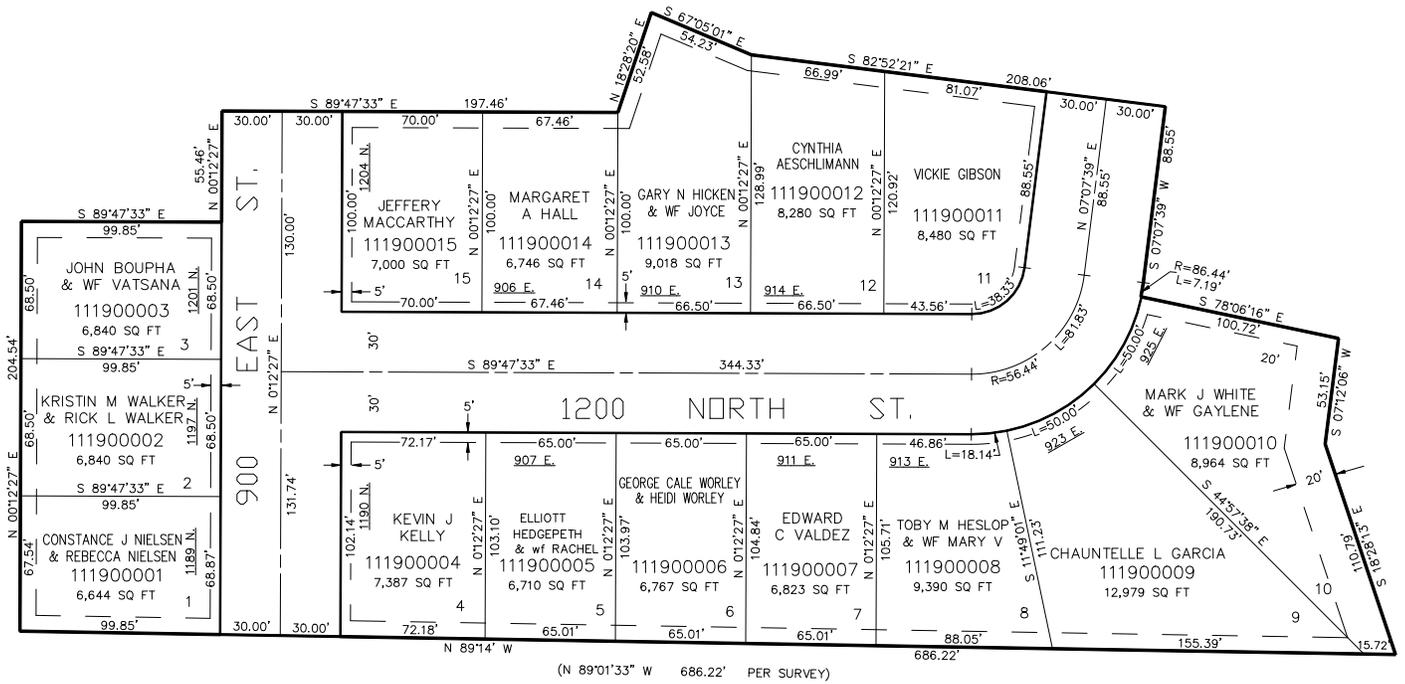

(N 89°01'33" W 686.22' PER SURVEY)

SEE PAGE 160

FOR COMPLETE ENG DATA SEE ORIGINAL DEDICATION PLAT IN BOOK 23, PAGE 52 OF RECORDS.

7' UTILITY & DRAINAGE EASEMENTS EACH SIDE OF PROPERTY LINES AS INDICATED BY DASHED LINES EXCEPT AS OTHERWISE SHOWN.