

PART OF SEC. 4, T.6N., R.1W., S.L.B.&M.

191

# MEADOWLARK MEADOWS SUBDIVISION PHASE 2


TAXING UNIT 14

IN OGDEN CITY

PREFIX 11-191

SCALE 1" = 50'

EXCEPT WHERE OTHERWISE SHOWN  
ALL LOTS OWNED BY  
RALPH A. GARNER

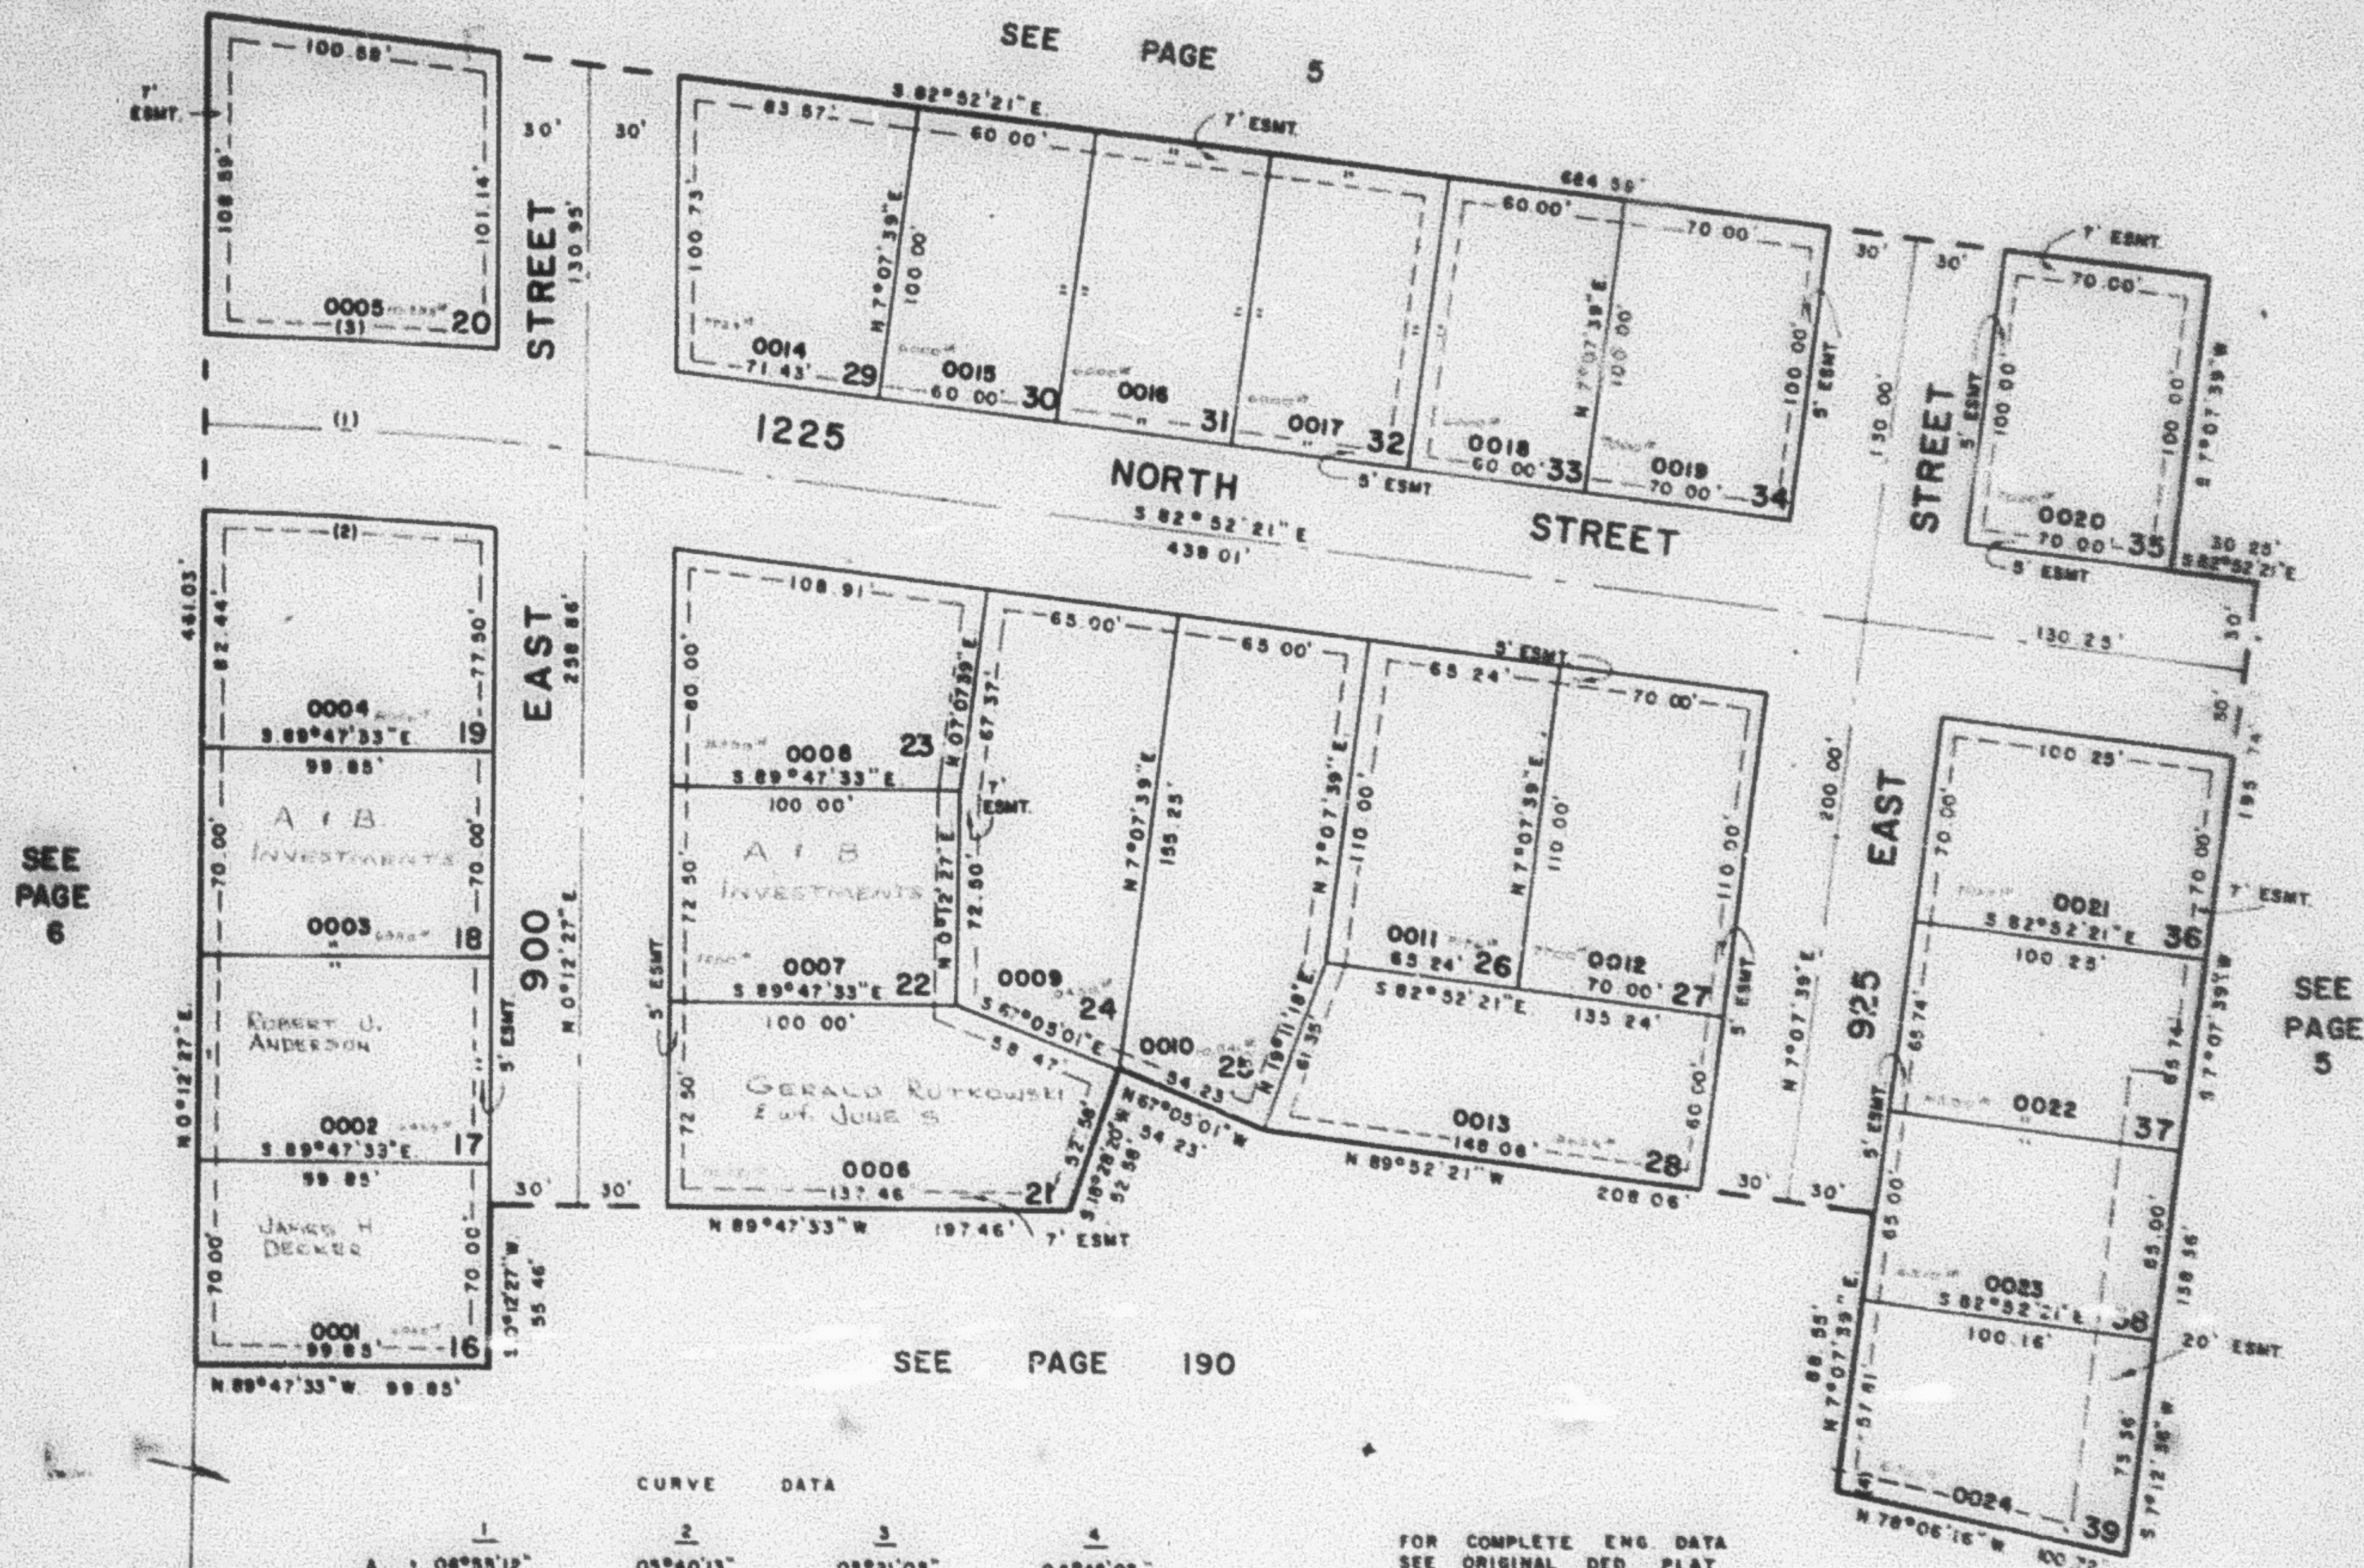

SEE PAGE 5

SEE PAGE 6

SEE PAGE 5

SEE PAGE 190

### CURVE DATA

1	2	3	4
A = 08°55'12"	05°40'13"	05°21'05"	04°46'05"
RAD = 1040.60	1010.60	1070.60	86.44
ARC = 125.68	100.01	100.00	7.19
TAN = 62.92	50.05	50.03	3.60
CH = 125.80	99.97	99.96	7.19
CHORD = 88°19'57"E	88°57'27"E	87°07'00"E	N 09°30'42"E

FOR COMPLETE ENG. DATA  
SEE ORIGINAL DED. PLAT  
IN BOOK 23, PAGE 84