

PART OF S.W. 1/4 OF SEC. 8, T. 5 N., R. 1 W., S.L.B.M. URBAN ESTATES MOBILE SUBDIVISION

P.R.U.D.

IN OGDEN CITY

SCALE 1" = 50'

TAXING UNIT - 28

PREFIX - 11 - 02


*URBAN ESTATES MOBILE SUBDIVISION
HOMEOWNERS ASSOCIATION OWNS
0014 & 0023

SEE PAGE 42-3

EXCEPT WHERE OTHERWISE SHOWN
ALL LOTS OWNED BY:
URBAN ASSOCIATES

SEE
PAGE
42-2

SEE PAGE
42-1

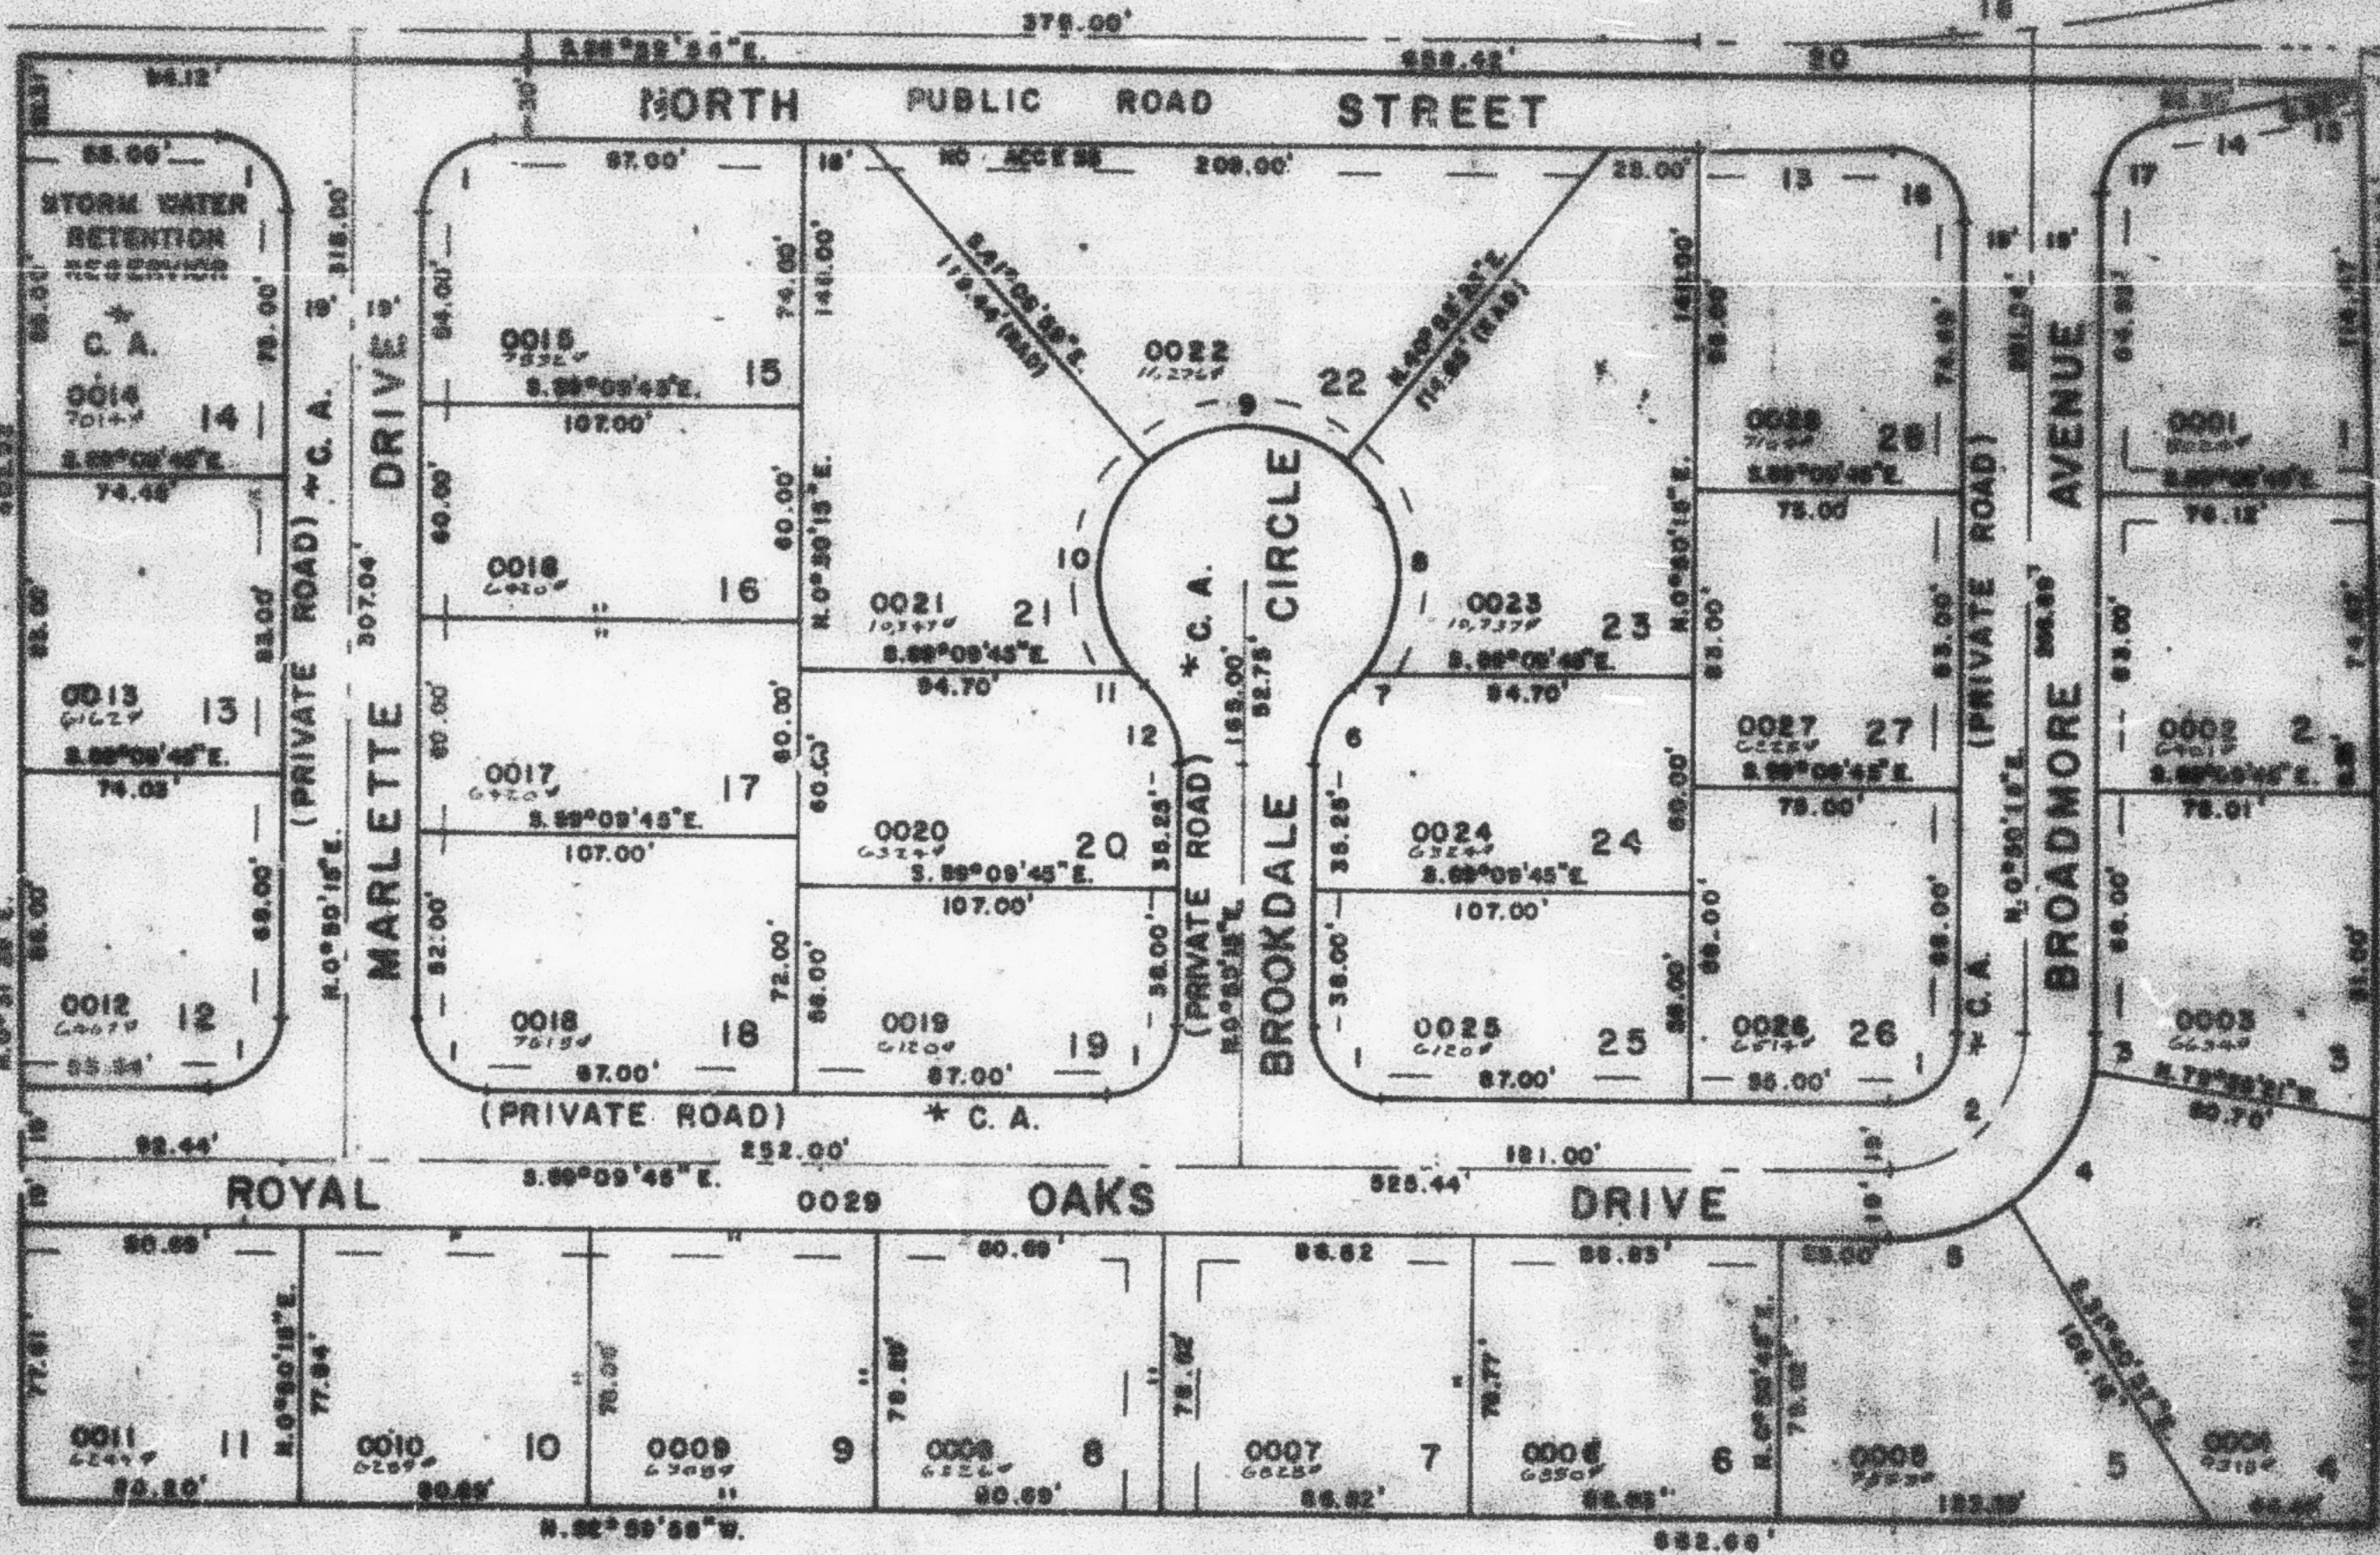

SEE PAGE 42-2

CURVE DATA

							60.00'	60.00'	60.00'

10' UTILITY & DRAINAGE EASEMENTS
EACH SIDE OF PROPERTY LINES AS
INDICATED BY DASHED LINES.

FOR COMPLETE ENG. DATA
SEE 0018, 002, PLAT IN
BOOK 24, PAGE 58