

PART OF S.W. 1/4 OF SEC. 8, T. 6 N., R. 1 W., S. L. B. & M.

URBAN ESTATES MOBILE SUBDIVISION

P. R. U. D.

TAXING UNIT 25

IN OGDEN CITY

PREFIX 11-102

SCALE 1" = 50'


* URBAN ESTATES MOBILE SUBDIVISION
HOMESHOWN ASSOCIATION OWNERS
2014 S. 1000 S.
WOLF CREEK ASSOCIATES - CLAIMS

SEE PAGE 42-3

EXCEPT WHERE OTHERWISE SHOWN
ALL LOTS OWNED BY
FIRST SECURITY MORTGAGE CO.

SEE
PAGE
42-2

SEE PAGE
42-1

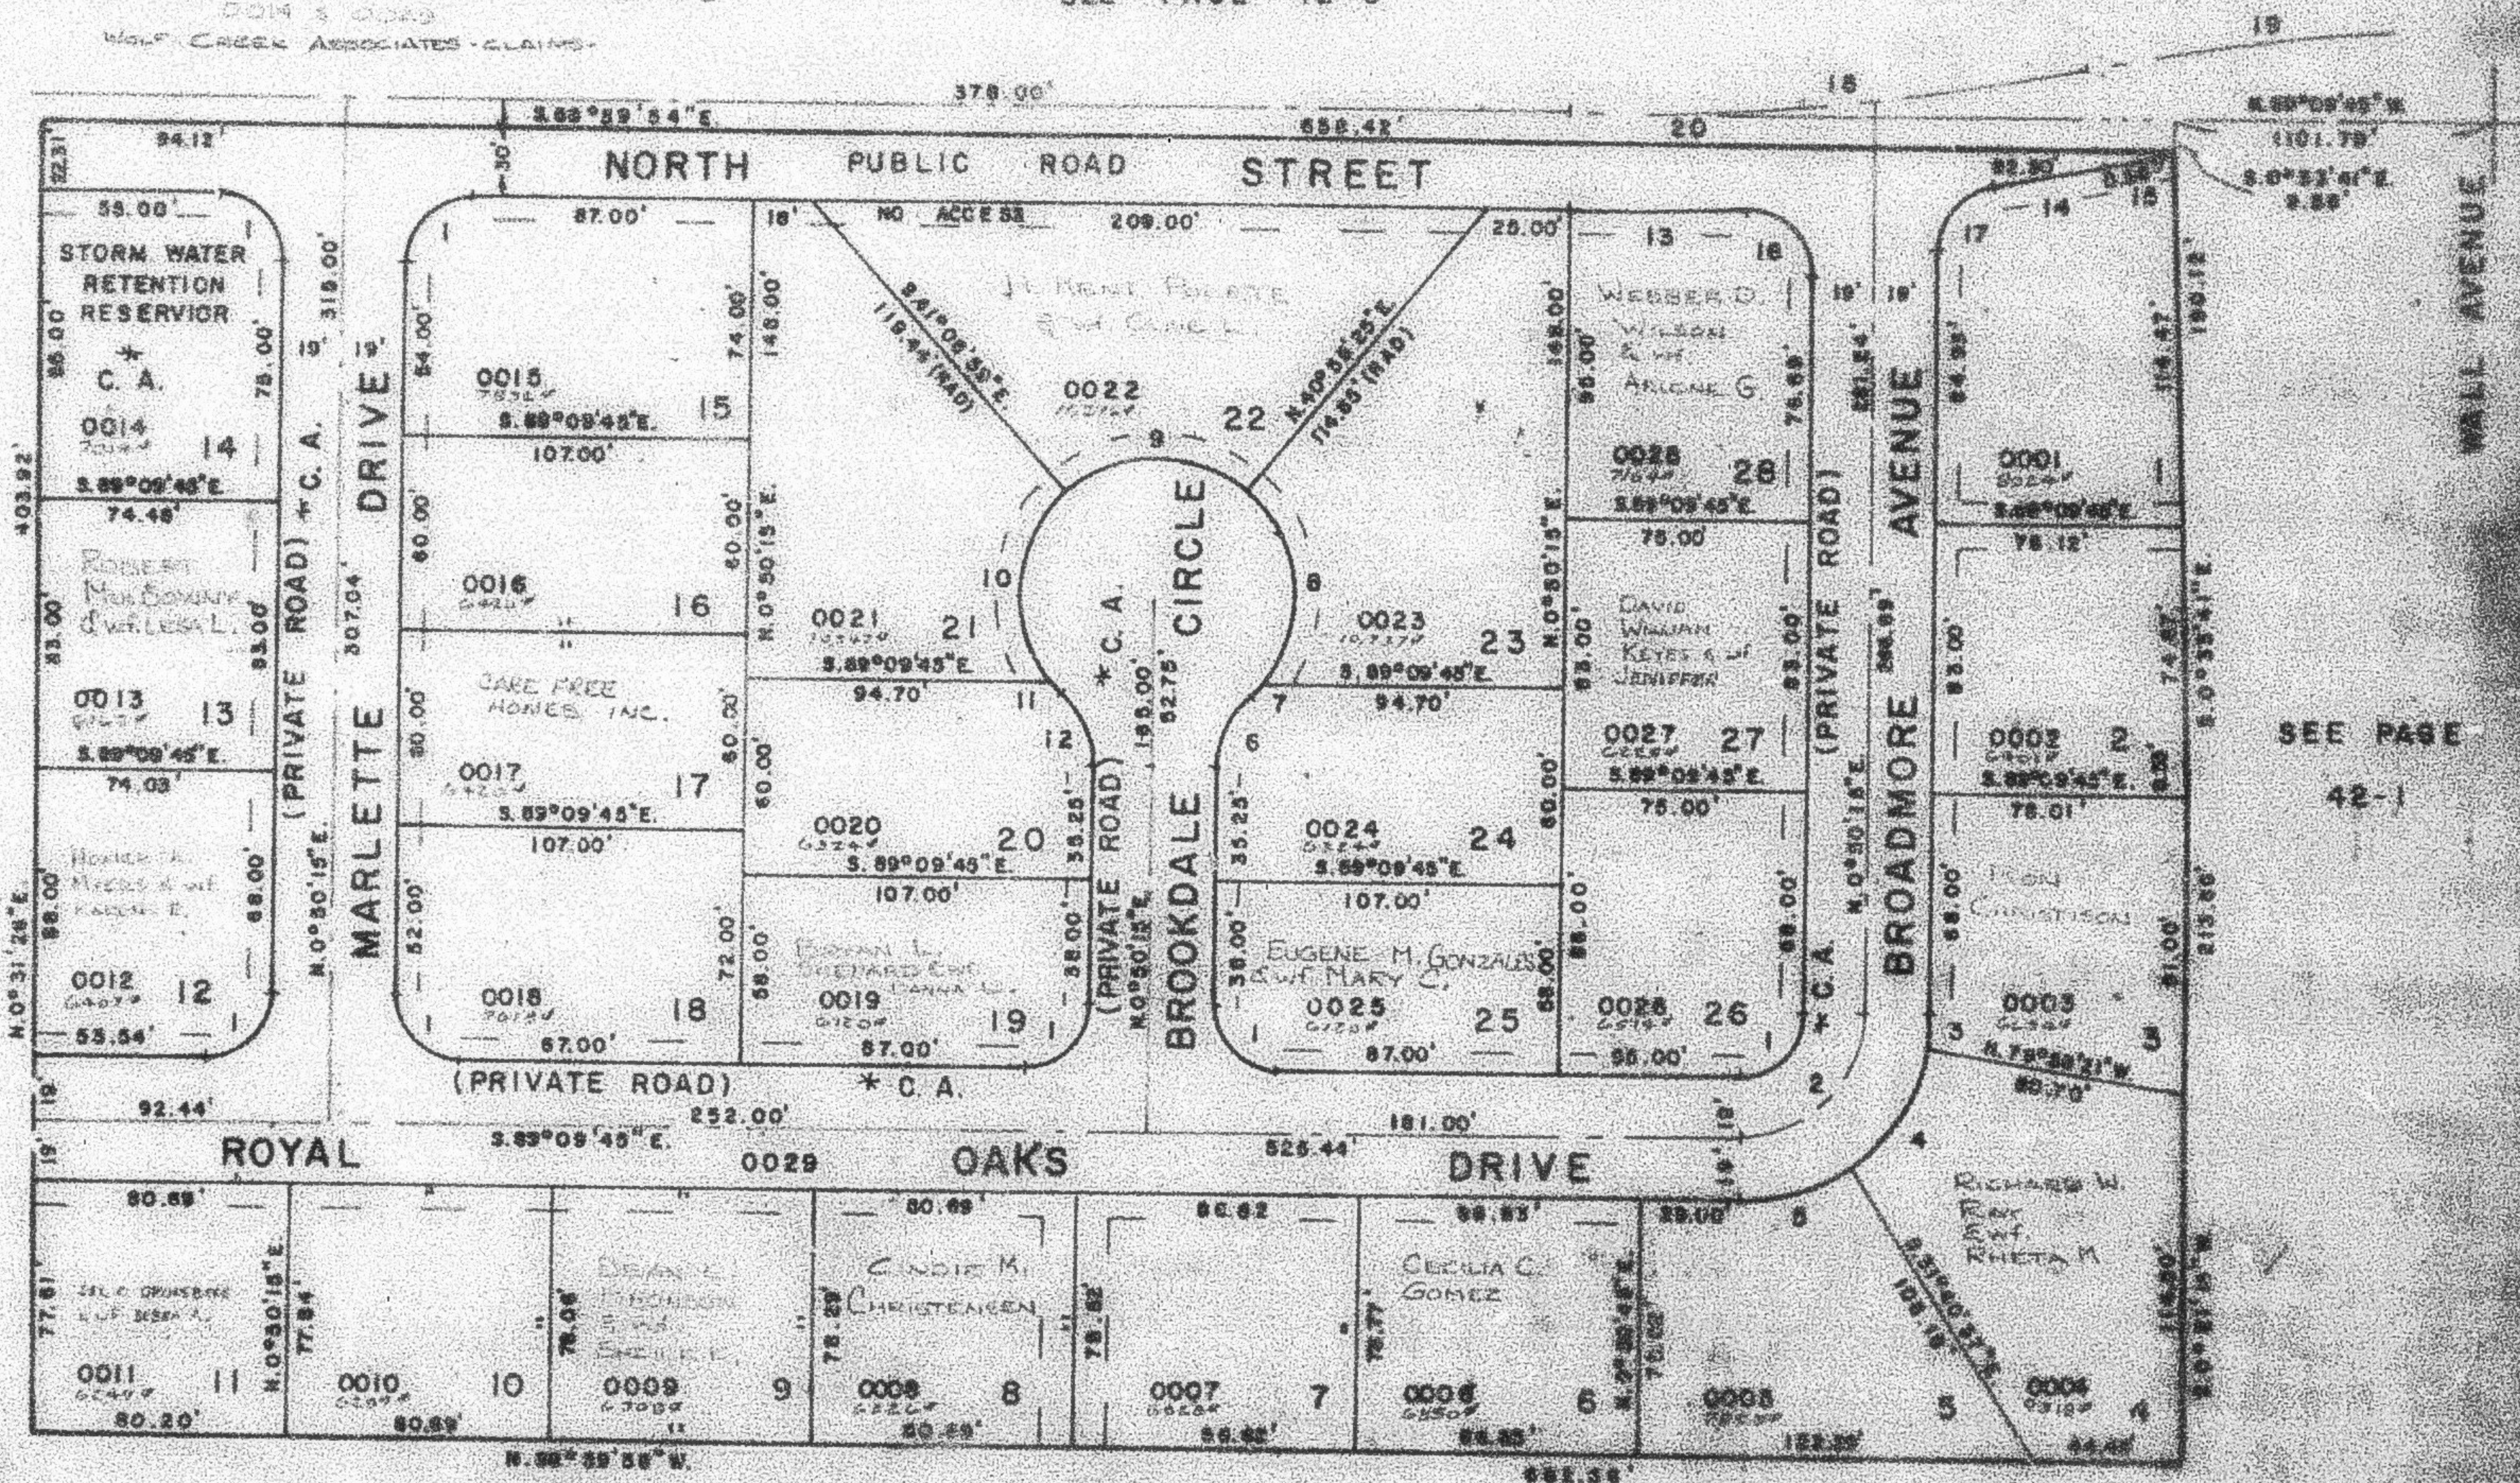

SEE PAGE 42-2

CURVE DATA

1	2	3	4	5	6	7	8	9	10
Δ = 90°00'	90°00'	10°02'10"	42°40'29"	37°17'21"	47°05'47"	5°18'09"	91°43'27"	82°04'24"	89°49'23"
R = 20.00'	39.00'	58.00'	53.00'	88.00'	10.00'	41.00'	42.00'	42.00'	43.00'
L = 31.42'	61.58'	10.18'	43.20'	37.75'	24.87'	3.89'	87.24'	40.16'	65.84'
T = 28.28'	39.00'	10.18'	42.21'	37.09'	23.89'	3.89'	80.28'	55.15'	59.31'
		N. 8°51'20"E	N. 32°12'40"E	N. 76°11'35"E	N. 24°21'30"W	N. 49°17'57"W	N. 3°12'51"E	N. 82°55'13"E	N. 3°56'19"E
11	12	13	14	15	16	17	18	19	20
Δ = 5°45'05"	47°08'47"	3°31'13"	8°16'06"	1°34'39"	93°31'13"	81°27'41"	10°48'28"	10°48'25"	8°22'52"
R = 42.00'	50.00'	875.77'	875.77'	875.77'	80.00'	20.00'	848.77'	845.77'	869.77'
L = 3.89'	24.87'	53.81'	34.87'	22.48'	32.86'	28.44'	189.59'	189.59'	94.50'
LC = 3.89'	23.89'	53.80'	34.87'	22.48'	28.14'	28.10'	189.59'	189.59'	94.50'
	N. 43°57'37"E	N. 22°45'08"W	N. 87°04'39"E	N. 81°07'33"E	N. 80°48'10"E	N. 48°50'20"E	N. 41°34'05"E		N. 27°38'49"E
						80.00'	80.00'		

10' UTILITY & DRAINAGE EASEMENTS
EACH SIDE OF PROPERTY LINES AS
INDICATED BY DASHED LINES.

FOR COMPLETE CURVE DATA
SEE ORIGIN. SEE PLAT IN
BOOK 24, PAGE 25