

PART OF S.W. 1/4 OF SEC. 8, T. 6 N., R. 1 W., S.L.B. & M. URBAN ESTATES MOBILE SUBDIVISION

192

P. R. U. D.

IN OGDEN CITY

SCALE 1" = 50'

TAKING UNIT 25


PREFIX 11-192

* URBAN ESTATES MOBILE SUBDIVISION
HOMEOWNERS ASSOCIATION OWNS
0014 & 0029
WOLF CREEK ASSOCIATES - CLAIMS -

SEE PAGE 42-3

SEE
PAGE
42-2

SEE PAGE
42-1

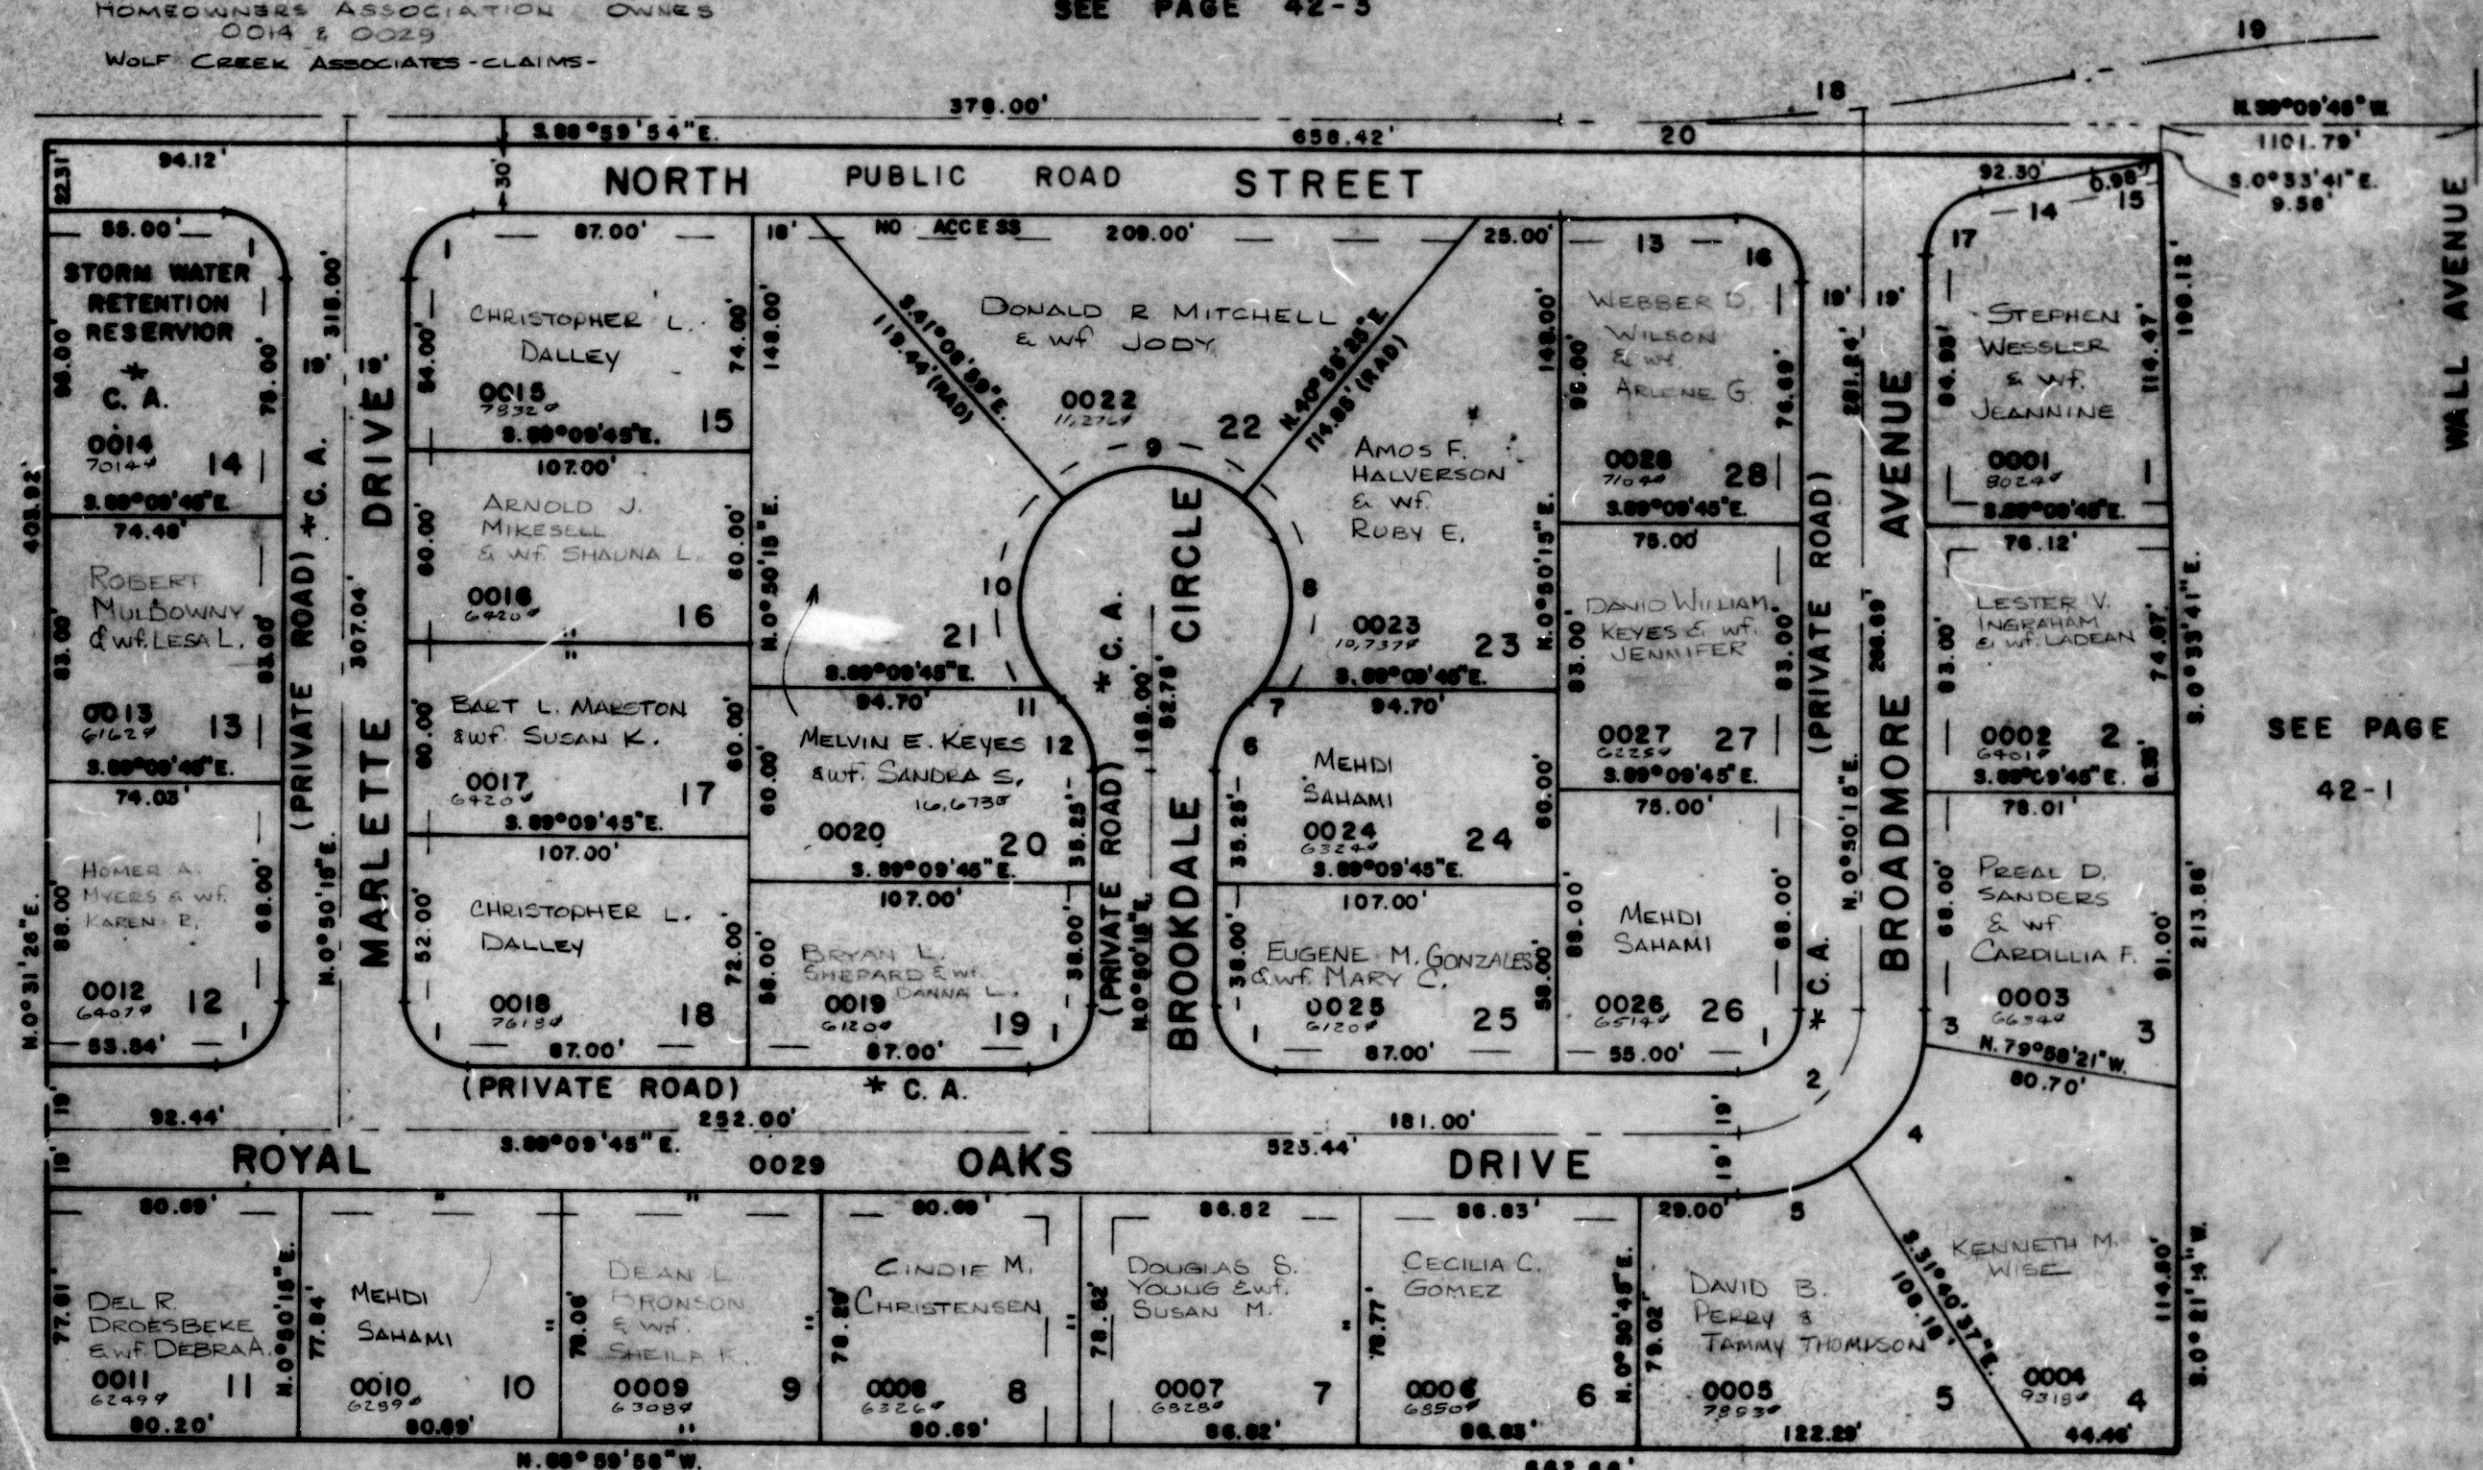

SEE PAGE 42-2

CURVE DATA

1	2	3	4	5	6	7	8	9	10
A = 90°00'	90°00'	10°02'10"	42°40'29"	37°17'21"	47°06'47"	5°18'09"	91°43'27"	92°04'24"	99°49'23"
R = 20.00'	39.00'	58.00'	58.00'	58.00'	30.00'	42.00'	42.00'	42.00'	42.00'
L = 31.42'	61.28'	10.16'	43.20'	37.75'	24.67'	3.89'	67.24'	60.16'	65.84'
T =	39.00'								
LC = 28.25'		10.15'	42.21'	37.09'	23.95'	3.89'	60.28'	55.16'	59.31'
		N. 6°51'20"E	N. 32°12'40"E	N. 72°11'38"E	N. 24°21'38"W	N. 40°17'37"W	N. 3°12'51"E	N. 89°53'13"E	N. 3°56'18"E
11	12	13	14	15	16	17	18	19	20
A = 5°46'09"	47°06'47"	1°31'13"	2°16'08"	1°34'39"	95°31'13"	81°27'41"	10°46'25"	10°46'25"	8°22'52"
R = 42.00'	50.00'	81°5.77'	875.77'	816.77'	20.00'	20.00'	848.77'	645.77'	645.77'
L = 3.89'	24.67'	83.61'	24.67'	22.46'	32.85'	28.44'	159.53'		94.20'
LC = 3.89'	23.96'	83.60'	34.67'	22.46'	29.14'	28.10'			94.16'
	S. 40°27'27"E	N. 22°45'08"W	N. 89°04'39"E	N. 81°09'53"E	N. 80°49'10"E	S. 46°58'21"E	N. 41°34'05"E	80.00'	80.00'
T =									N. 87°38'48"E

10' UTILITY & DRAINAGE EASEMENTS
EACH SIDE OF PROPERTY LINES AS
INDICATED BY DASHED LINES.

FOR COMPLETE ENG. DATA
SEE ORIG. DEED PLAT IN
BOOK 24, PAGE 55