

PART OF S.W. 1/4 OF SEC. 8, T. 6 N., R. 1 W., S.L.B. & M.

URBAN ESTATES MOBILE SUBDIVISION

P.R.U.D.

192

TAXING UNIT 25


IN OGDEN CITY

SCALE 1" = 50'

PREFIX 11-192

*URBAN ESTATES MOBILE SUBDIVISION
HOMEOWNERS ASSOCIATION OWNERS
0014 & 0024
WOLF CREEK ASSOCIATES-CLAIMS-

SEE PAGE 42-3

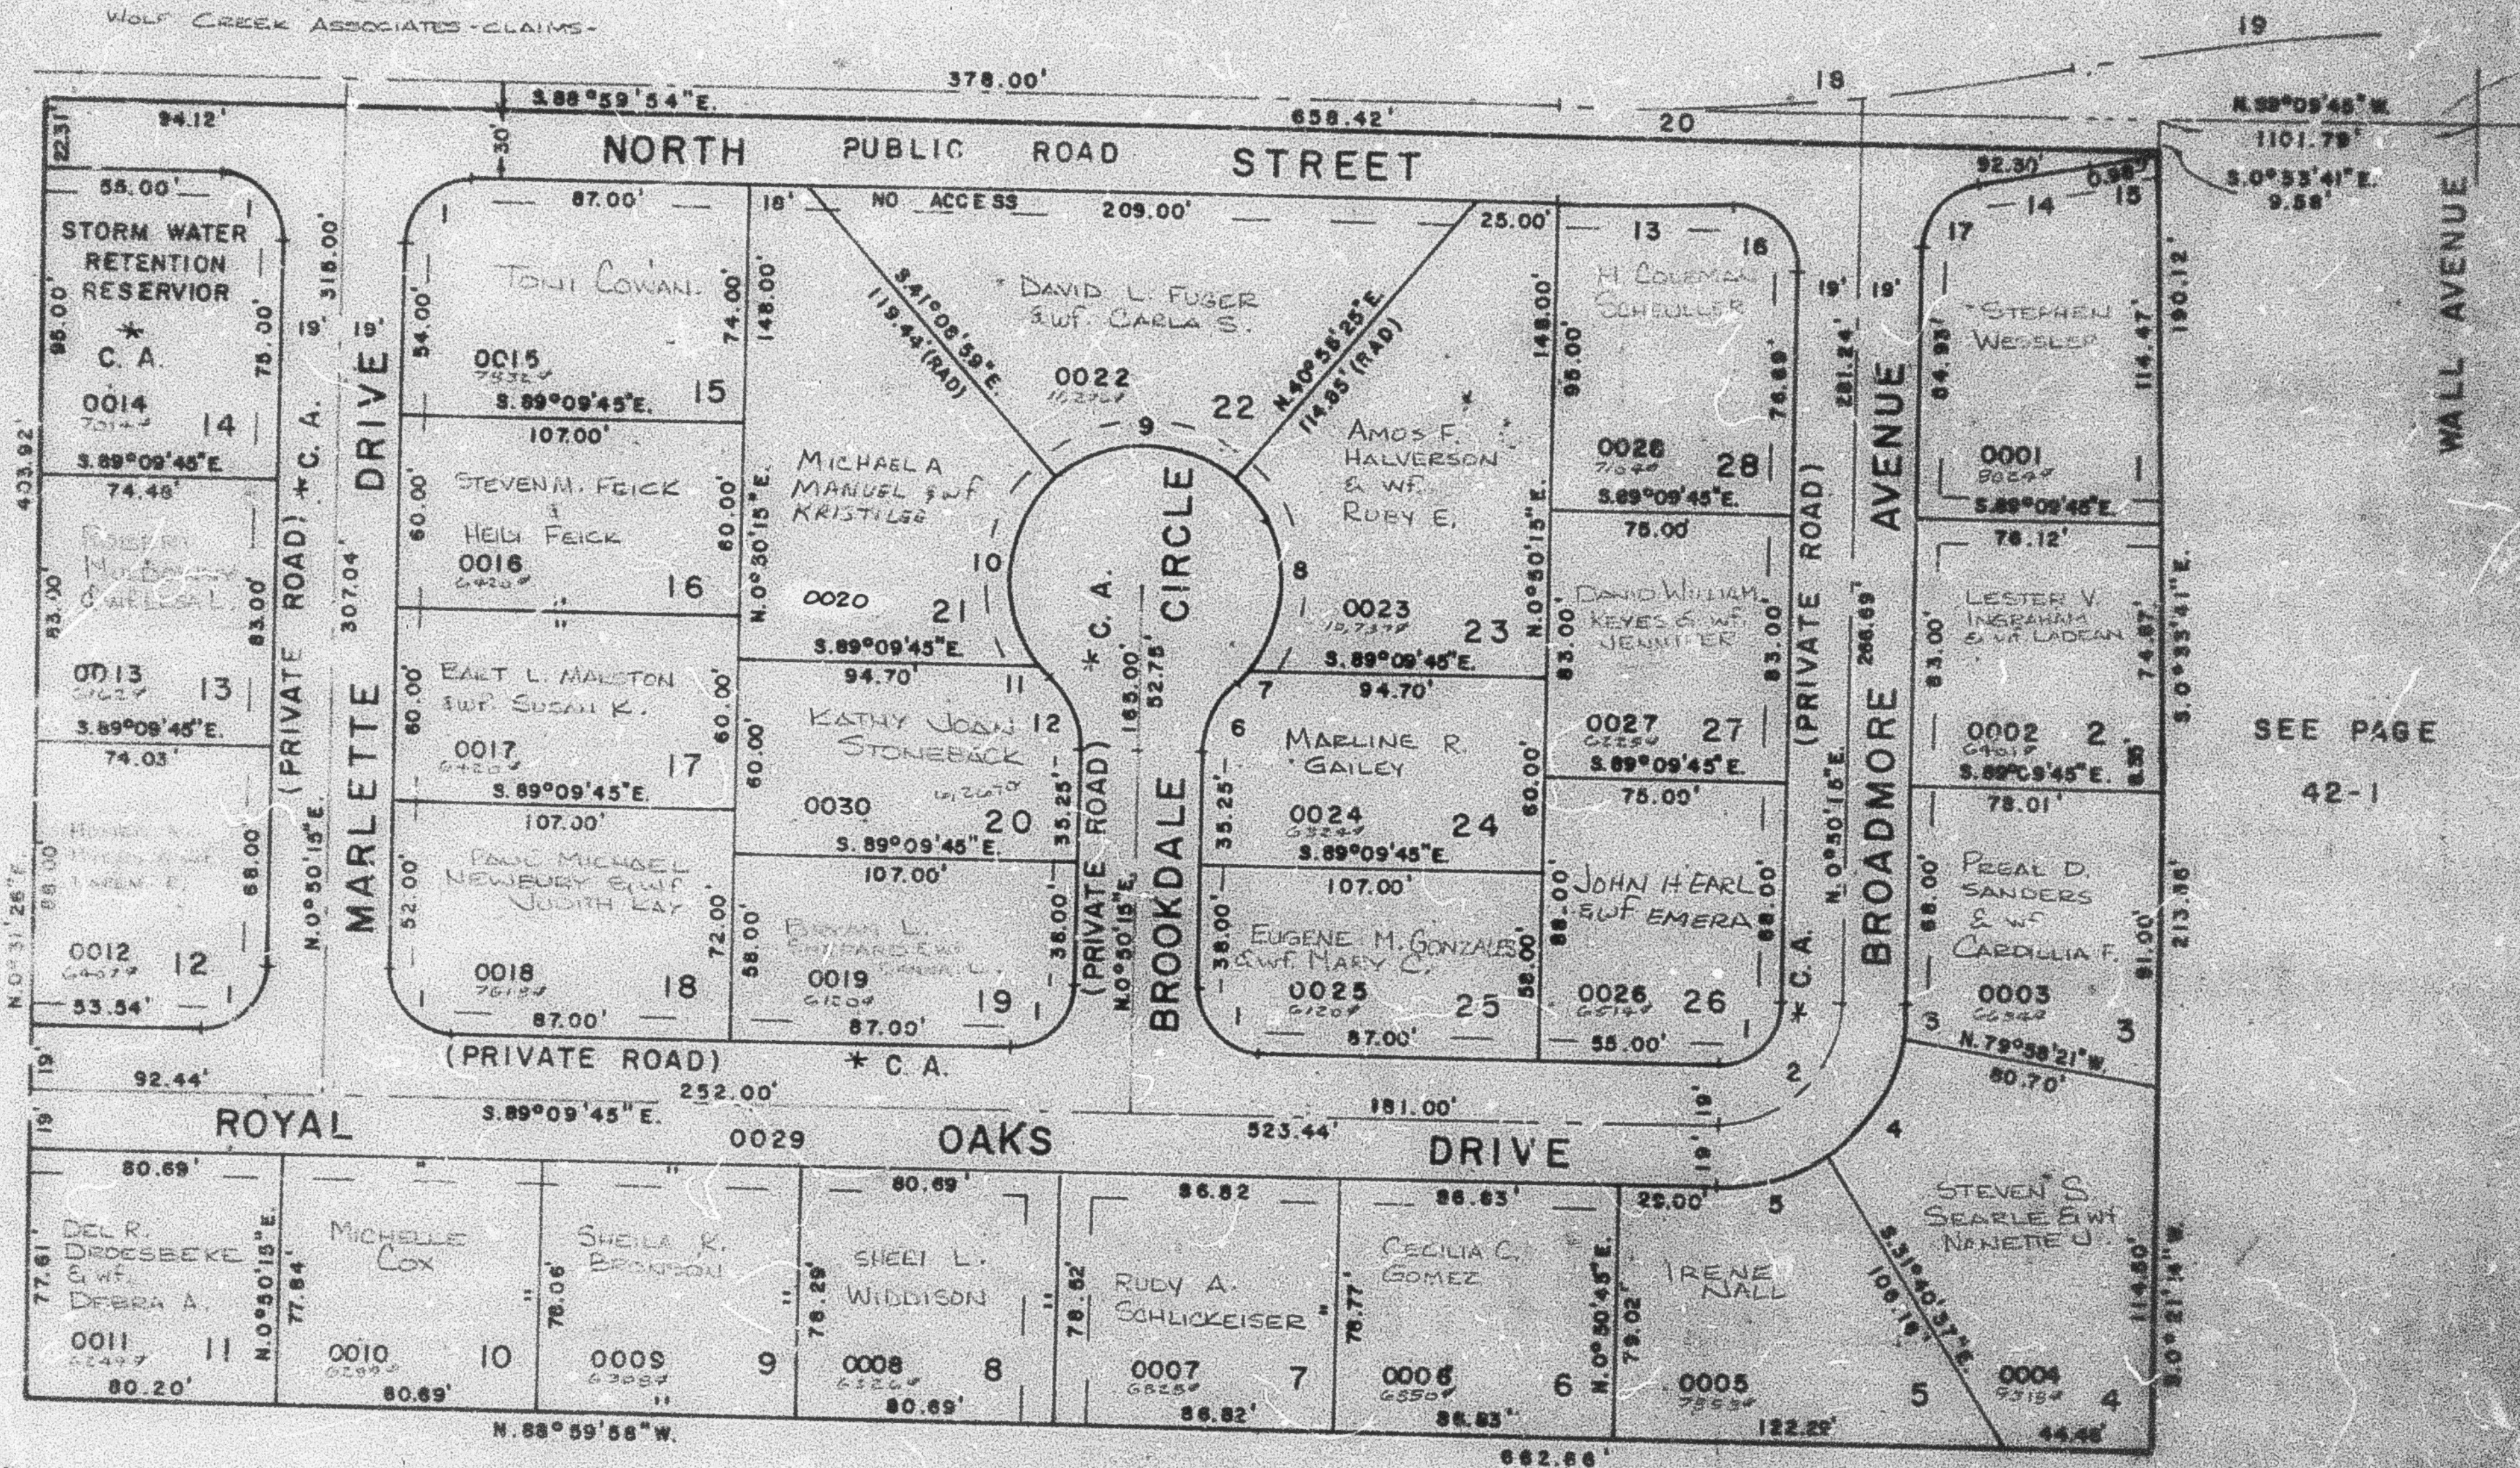

SEE PAGE 42-2

CURVE DATA

1	2	3	4	5	6	7	8	9	10
A = 90°00'	90°00'	10°02'10"	42°40'29"	37°17'21"	47°06'47"	5°18'09"	91°43'27"	82°04'24"	89°49'23"
R = 20.00'	39.00'	58.00'	58.00'	58.00'	30.00'	42.00'	42.00'	42.00'	42.00'
L = 31.42'	61.26'	10.16'	43.20'	37.75'	24.67'	3.09'	87.24'	60.16'	65.84'
T = 39.00'									
LC = 28.28'									
		10.15'	42.21'	37.09'	23.99'	3.89'	60.28'	55.15'	59.31'
		N. 8°51'20"E.	N. 32°12'40"E.	N. 72°11'35"E.	S. 24°21'36"W.	S. 48°17'57"W.	S. 3°12'51"E.	N. 89°53'13"E.	N. 5°56'19"E.
11	12	13	14	15	16	17	18	19	20
A = 5°58'09"	47°08'47"	1°31'13"	2°16'06"	1°34'39"	93°31'13"	81°27'41"	10°48'25"	10°48'25"	8°22'52"
R = 42.00'	30.00'	815.77'	875.77'	815.77'	20.00'	20.00'	845.77'	845.77'	845.77'
L = 3.89'	24.67'	53.81'	24.67'	22.46'	32.65'	28.44'	159.53'		94.20'
LC = 3.89'	23.98'	53.80'	34.67'	22.46'	29.14'	26.10'			94.15'
		S. 43°17'37"E.	N. 22°43'08"W.	N. 89°04'39"E.	N. 81°09'53"E.	N. 80°49'10"E.	S. 45°56'21"E.	N. 41°34'05"E.	N. 87°38'49"E.
T =							80.00'	80.00'	

10' UTILITY & DRAINAGE EASEMENTS
EACH SIDE OF PROPERTY LINES AS
INDICATED BY DASHED LINES.

FOR COMPLETE ENG. DATA
SEE ORIG. DED. PLAT IN
BOOK 24, PAGE 55