

PART OF THE S.W. 1/4, OF SECTION 8, T.6N., R.1W., S.L.B. & M.
URBAN ESTATES MOBILE SUBDIVISION


P.R.U.D.

TAXING UNIT: 25

IN OGDEN CITY

SCALE 1" = 50'

SEE PAGE 42-3

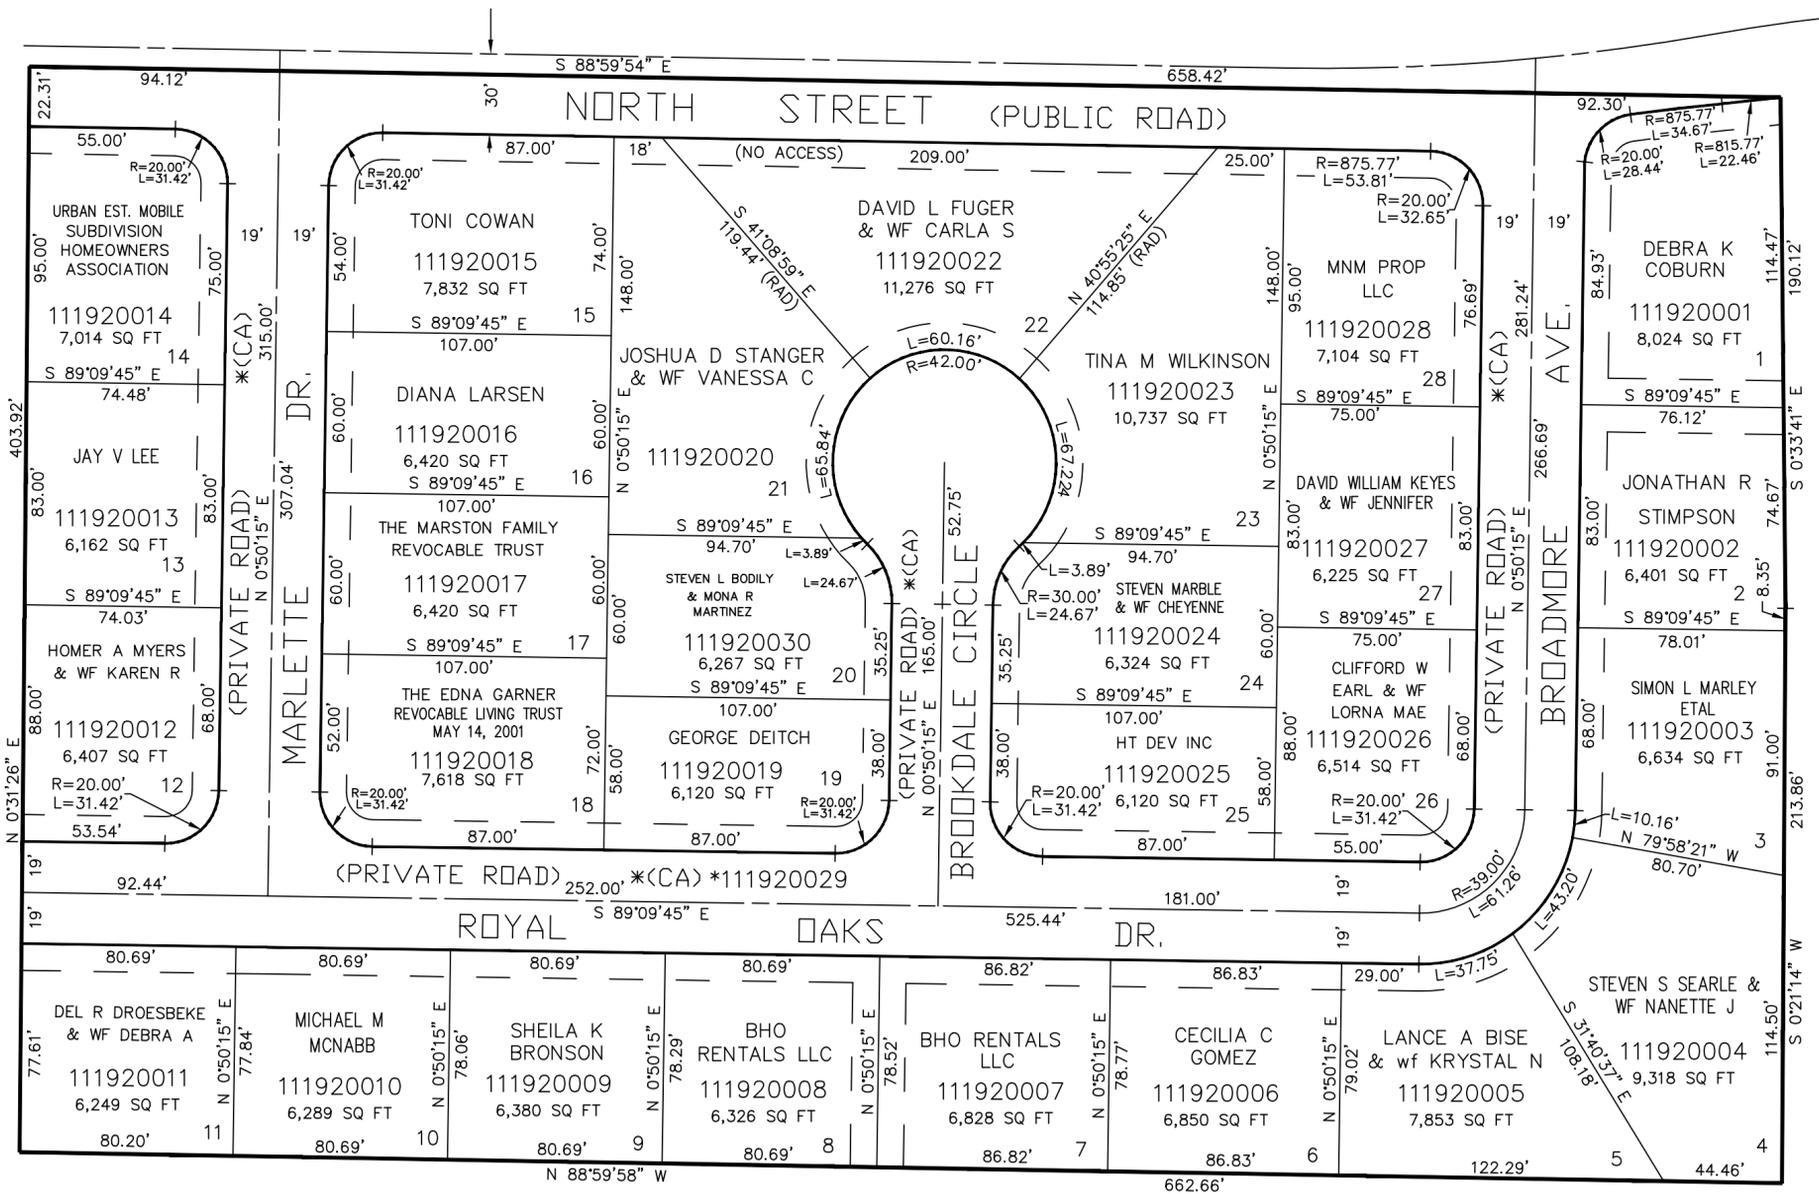

SEE PAGE 42-2

SEE PAGE 42-1

SEE PAGE 42-2

10' UTILITY & DRAINAGE EASEMENTS EACH SIDE OF PROPERTY LINES AS INDICATED BY DASHED LINES EXCEPT AS OTHERWISE SHOWN.

FOR COMPLETE ENG DATA SEE ORIGINAL DEDICATION PLAT IN BOOK 24, PAGE 55 OF RECORDS.

* URBAN ESTATES MOBILE SUBDIVISION HOMEOWNERS ASSOCIATION, OWNS 0014 & 0029 WOLF CREEK ASSOCIATES - CLAIMS-