

PART OF N.W. 1/4 OF SEC. 4, T.6N., R.1W. & S.W. 1/4 OF SEC. 33, T.7N., R.1W., S.L.B. & M. 193

GREEN ACRES ESTATES NO. 9

IN NORTH OGDEN CITY


TAXING UNIT 13

SCALE 1" = 50'

PREFIX: II-193

SEE BOOK 17 PAGE 76

EXCEPT WHERE OTHERWISE SHOWN
ALL LOTS OWNED BY
WAGES INC.

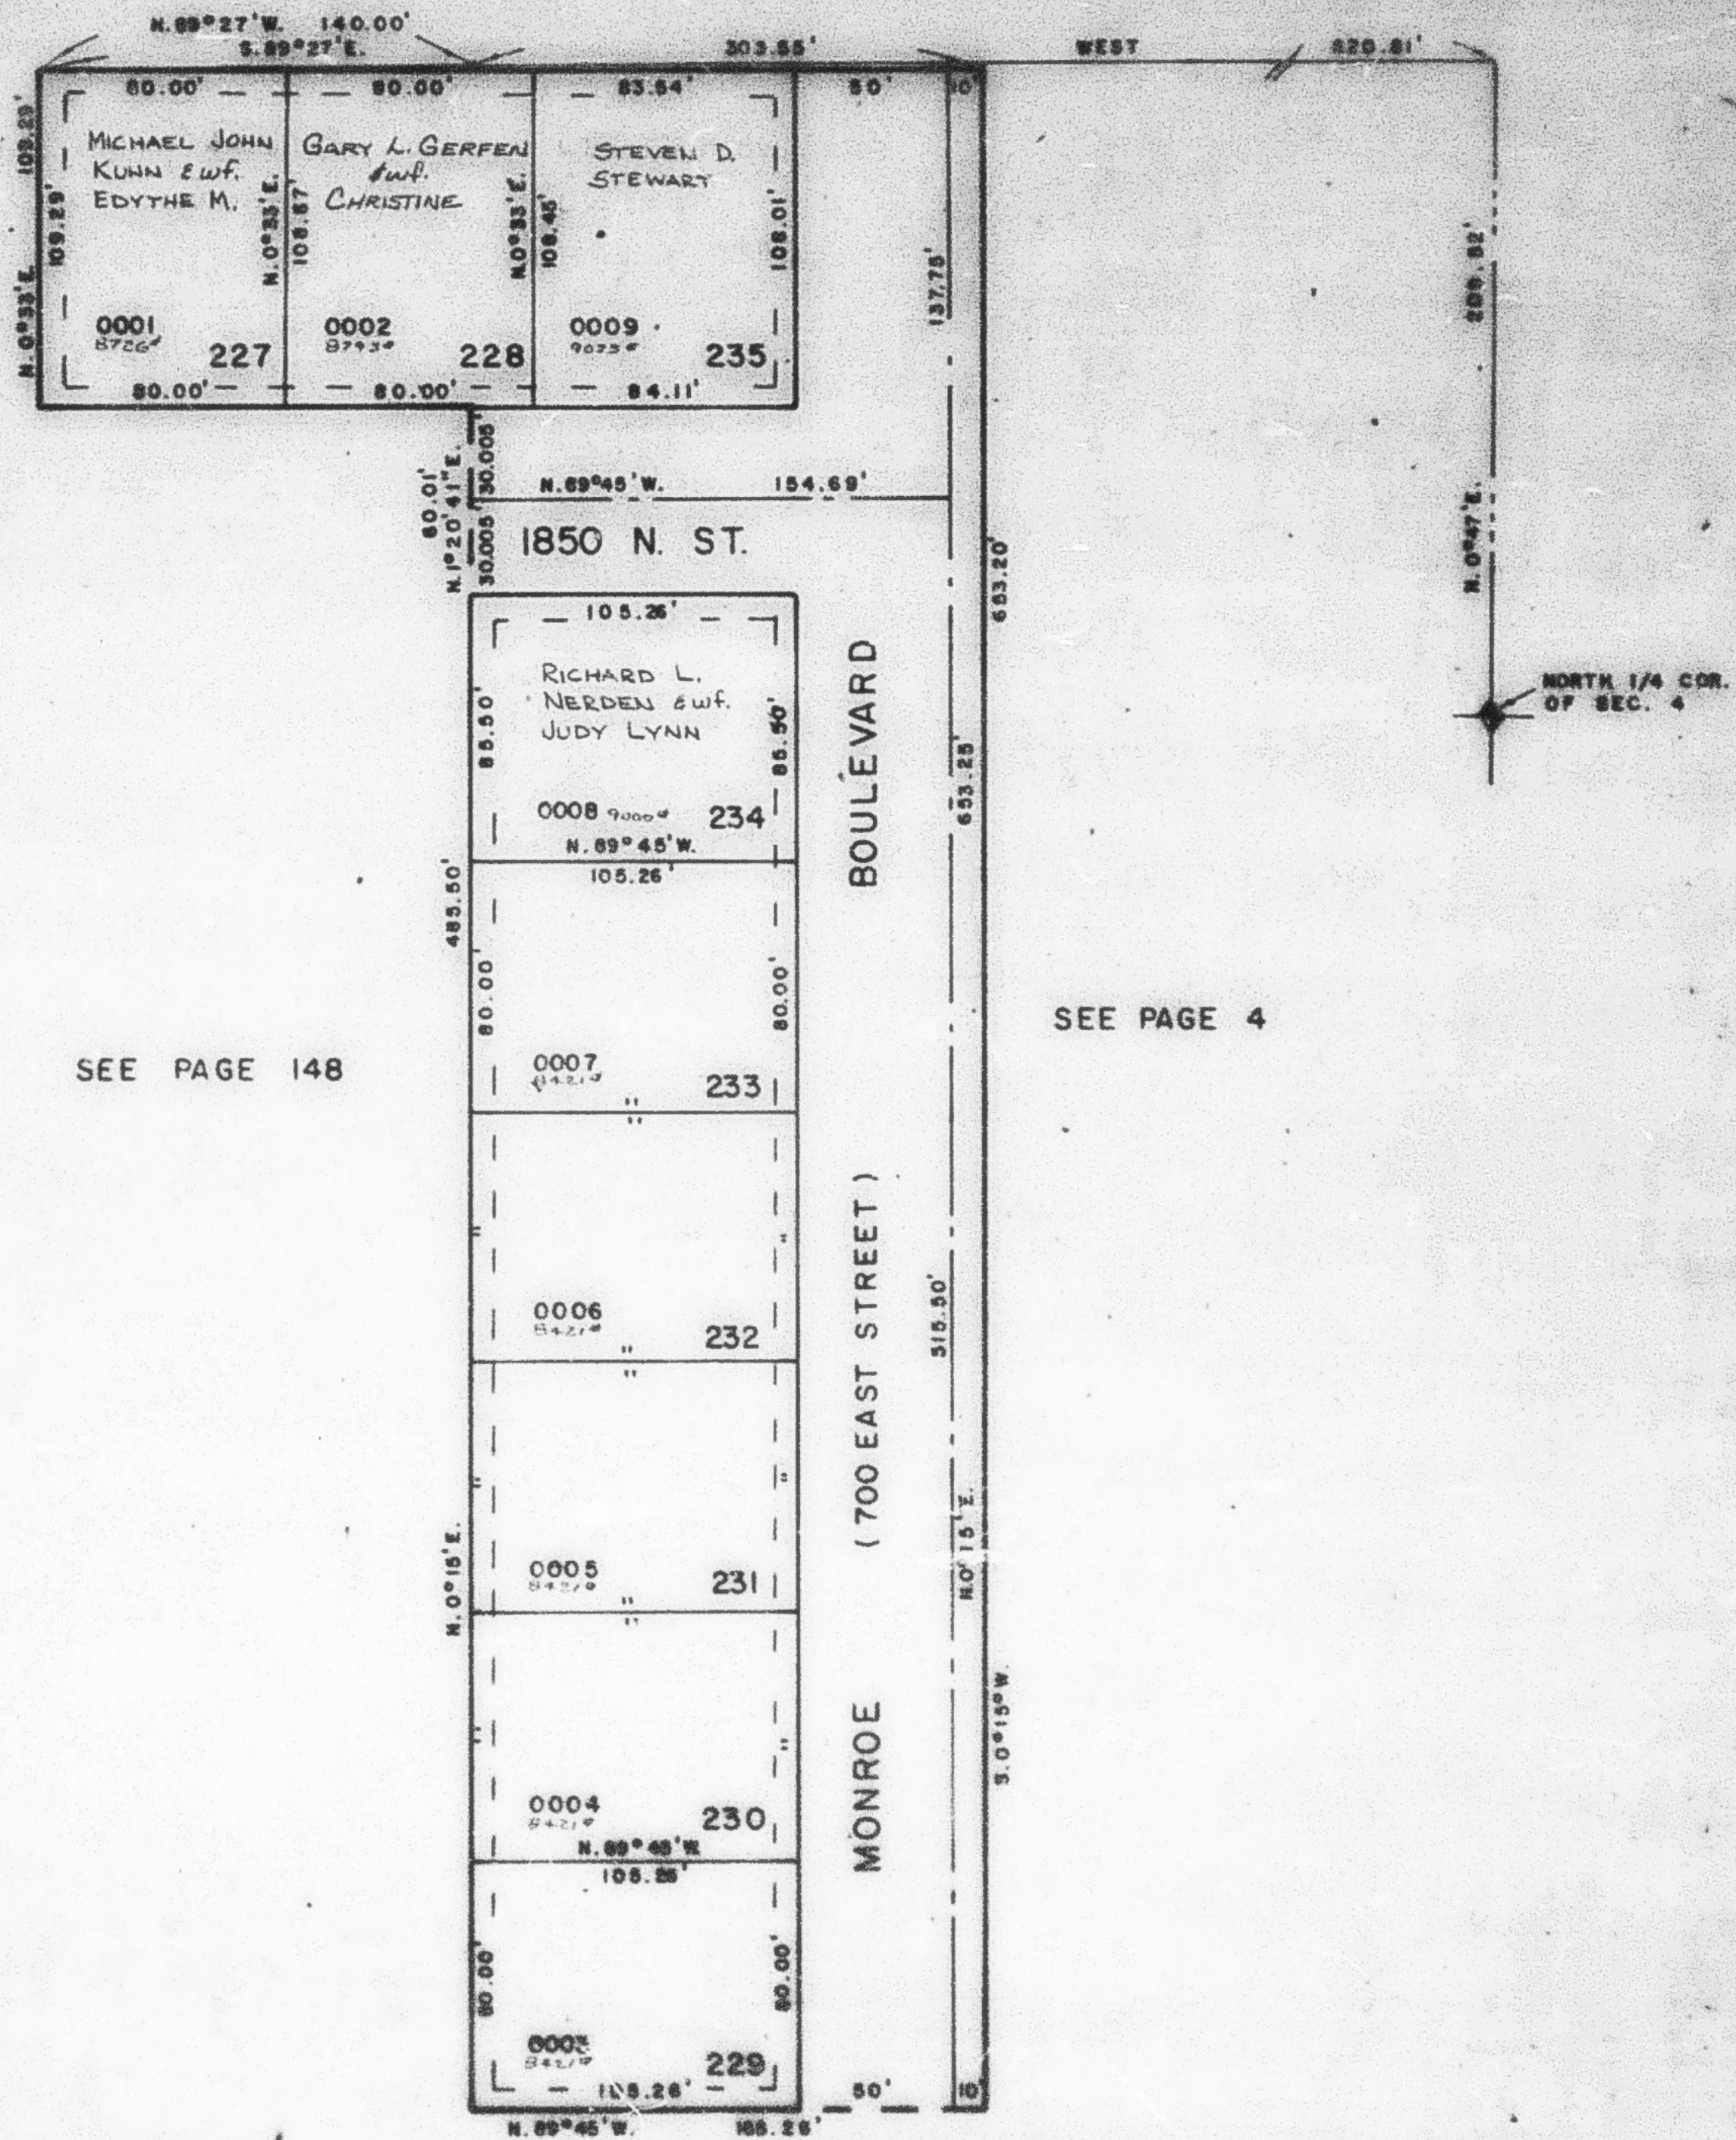

SEE PAGE 148

SEE PAGE 4

FOR COMPLETE ENG. DATA
SEE ORIG. SED. PLAT IN
BOOK 23, PAGE 43

7' UTILITY & DRAINAGE EASEMENTS
EACH SIDE OF PROPERTY LINE AS
INDICATED BY DASHED LINES

SEE PAGE 142

W.P.A. 6-83