

PART OF NW 1/4 OF SEC. 4, T.6N, R.1W & SW 1/4 OF SEC. 33, T.7N, R.1W, S.L. & M. 103

GREEN ACRES ESTATES NO. 9



IN NORTH OGDEN CITY

TAXING UNIT 10

SCALE 1" = 50'

PREFIX 11-193

SEE BOOK 17 PAGE 76

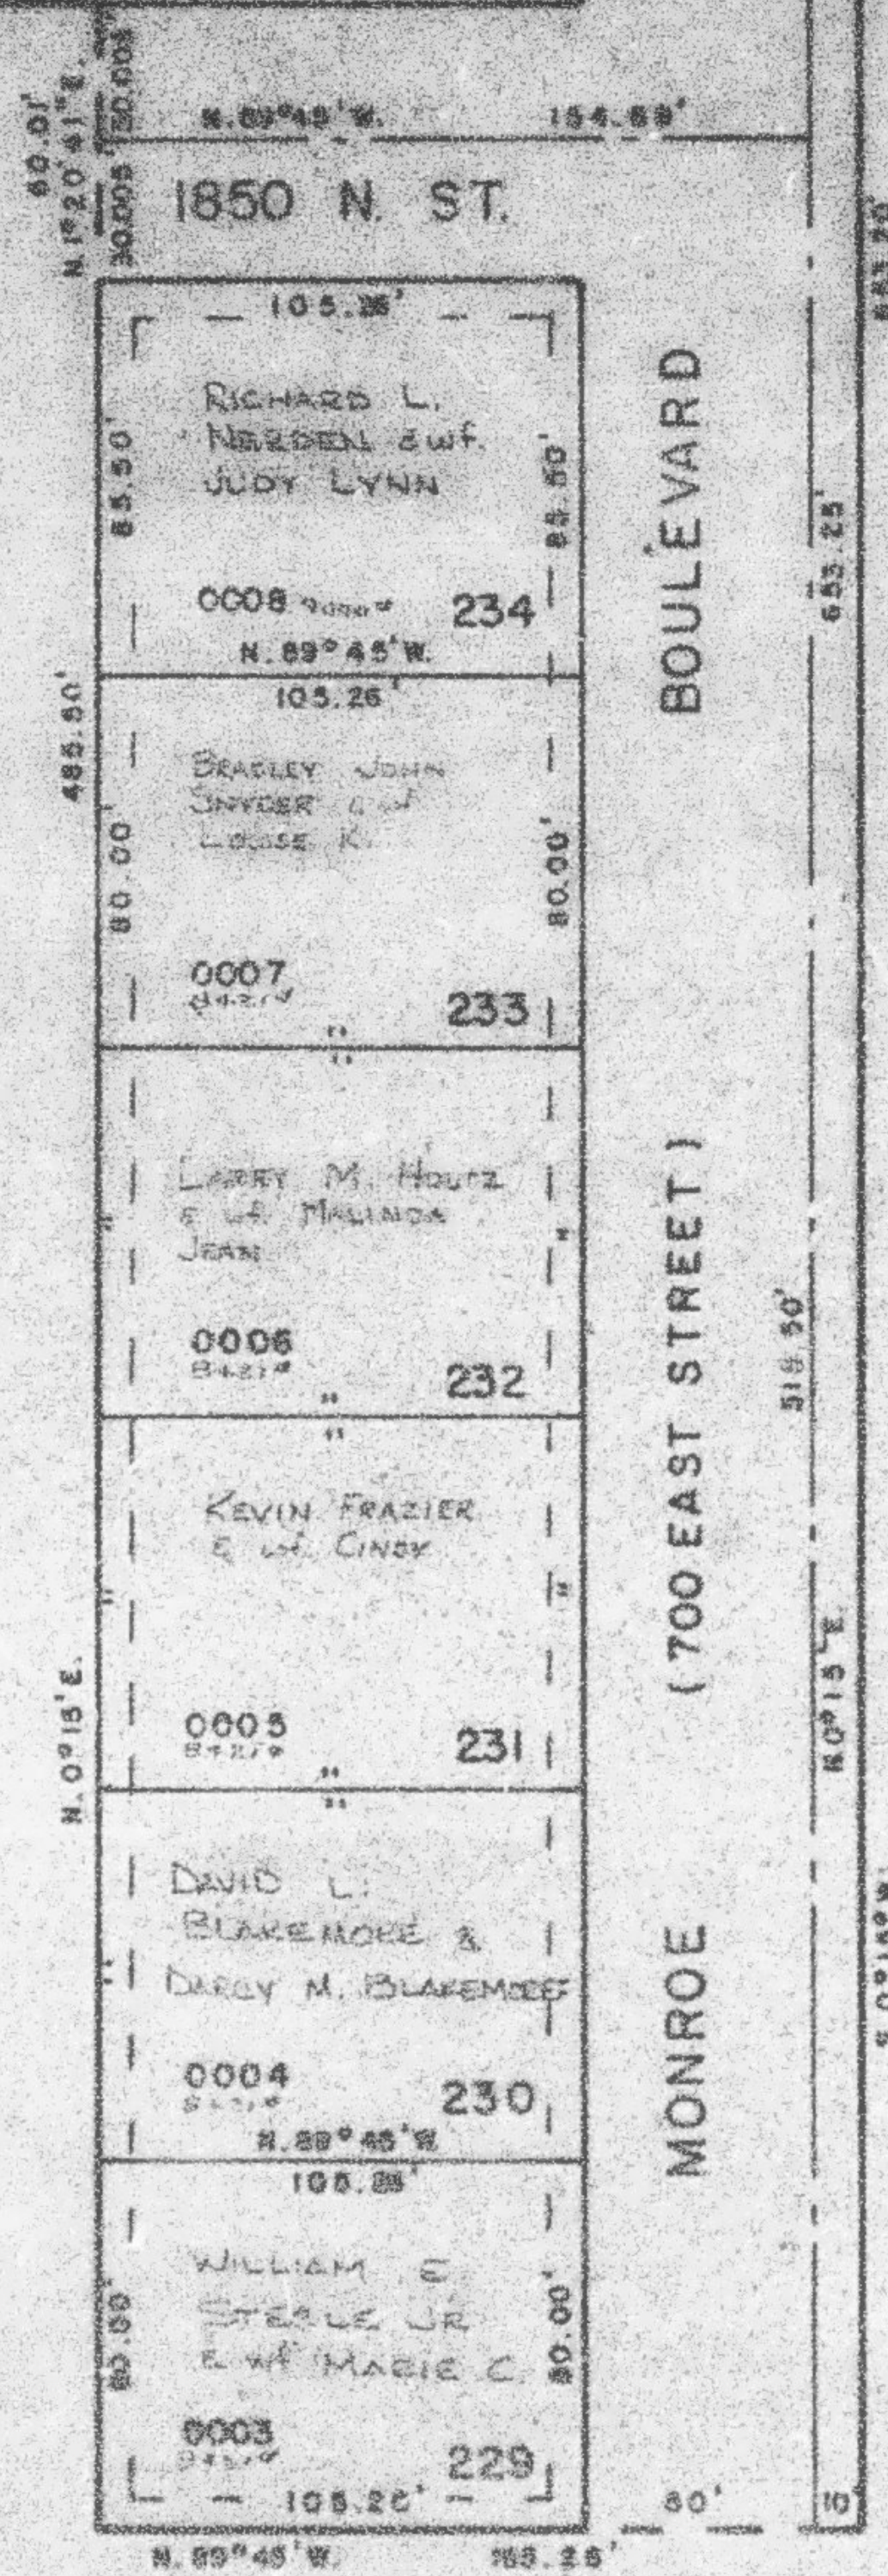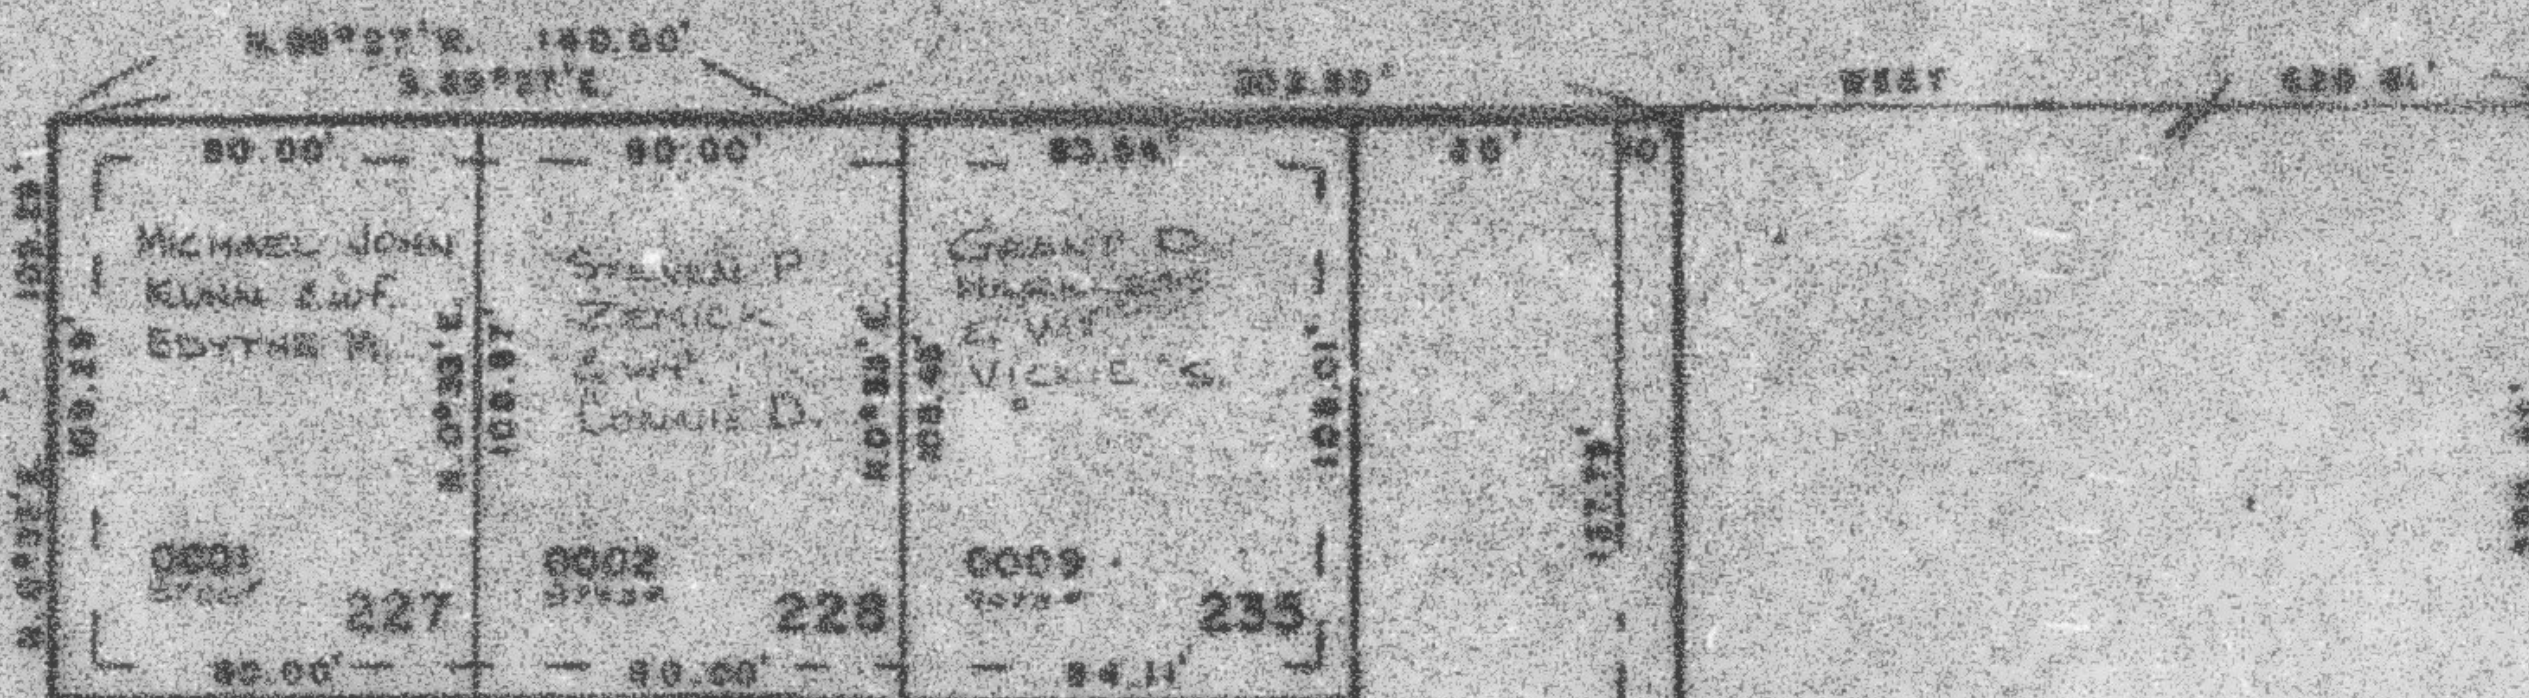

NORTH 1/4 COR.
OF SEC. 4

SEE PAGE 148

SEE PAGE 4

FOR COMPLETE ENG. DATA
SEE ORIG. DED. PLAT IN
BOOK 25, PAGE 42

7' UTILITY & DRAINAGE EASEMENTS
EACH SIDE OF PROPERTY LINE AS
INDICATED BY DASHED LINES

SEE PAGE 142

W.F.J. 6-53