

PART OF THE N.W. 1/4, OF SECTION 4, T.6N., R.1W., & THE S.W. 1/4, OF SECTION 33, T.7N., R.1W., S.L.B. & M. 193


GREEN ACRES ESTATES NO. 9

IN NORTH OGDEN CITY

TAXING UNIT: 10

SCALE 1" = 50'

SEE BOOK 17, PAGE 76

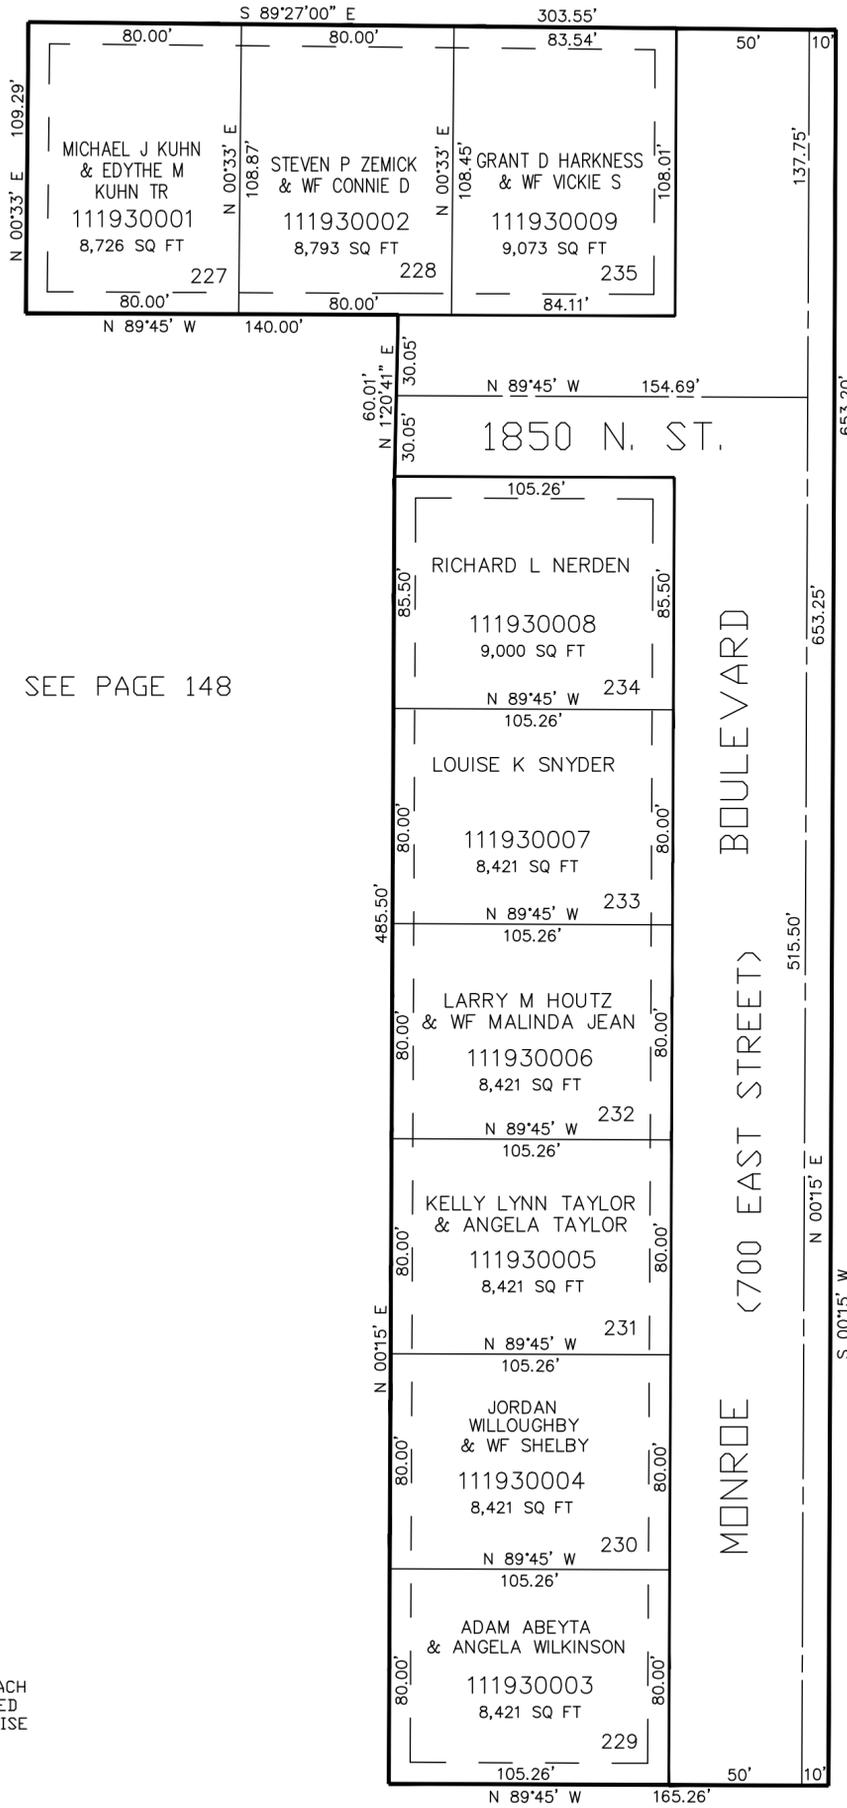

SEE PAGE 148

SEE PAGE 4

7' UTILITY & DRAINAGE EASEMENTS EACH SIDE OF PROPERTY LINES AS INDICATED BY DASHED LINES EXCEPT AS OTHERWISE SHOWN.

FOR COMPLETE ENG DATA SEE ORIGINAL DEDICATION PLAT IN BOOK 25, PAGE 49 OF RECORDS.