

MEADOWLARK MEADOWS SUBDIVISION PHASE 2

AMENDED PLAT

IN OGDEN CITY

SCALE 1"=50'


195

TAXING UNIT 14

PREFIX 11-195

SEE PAGE 5

EXCEPT AS OTHERWISE SHOWN
ALL LOTS OWNED BY
RALPH A. GARNER

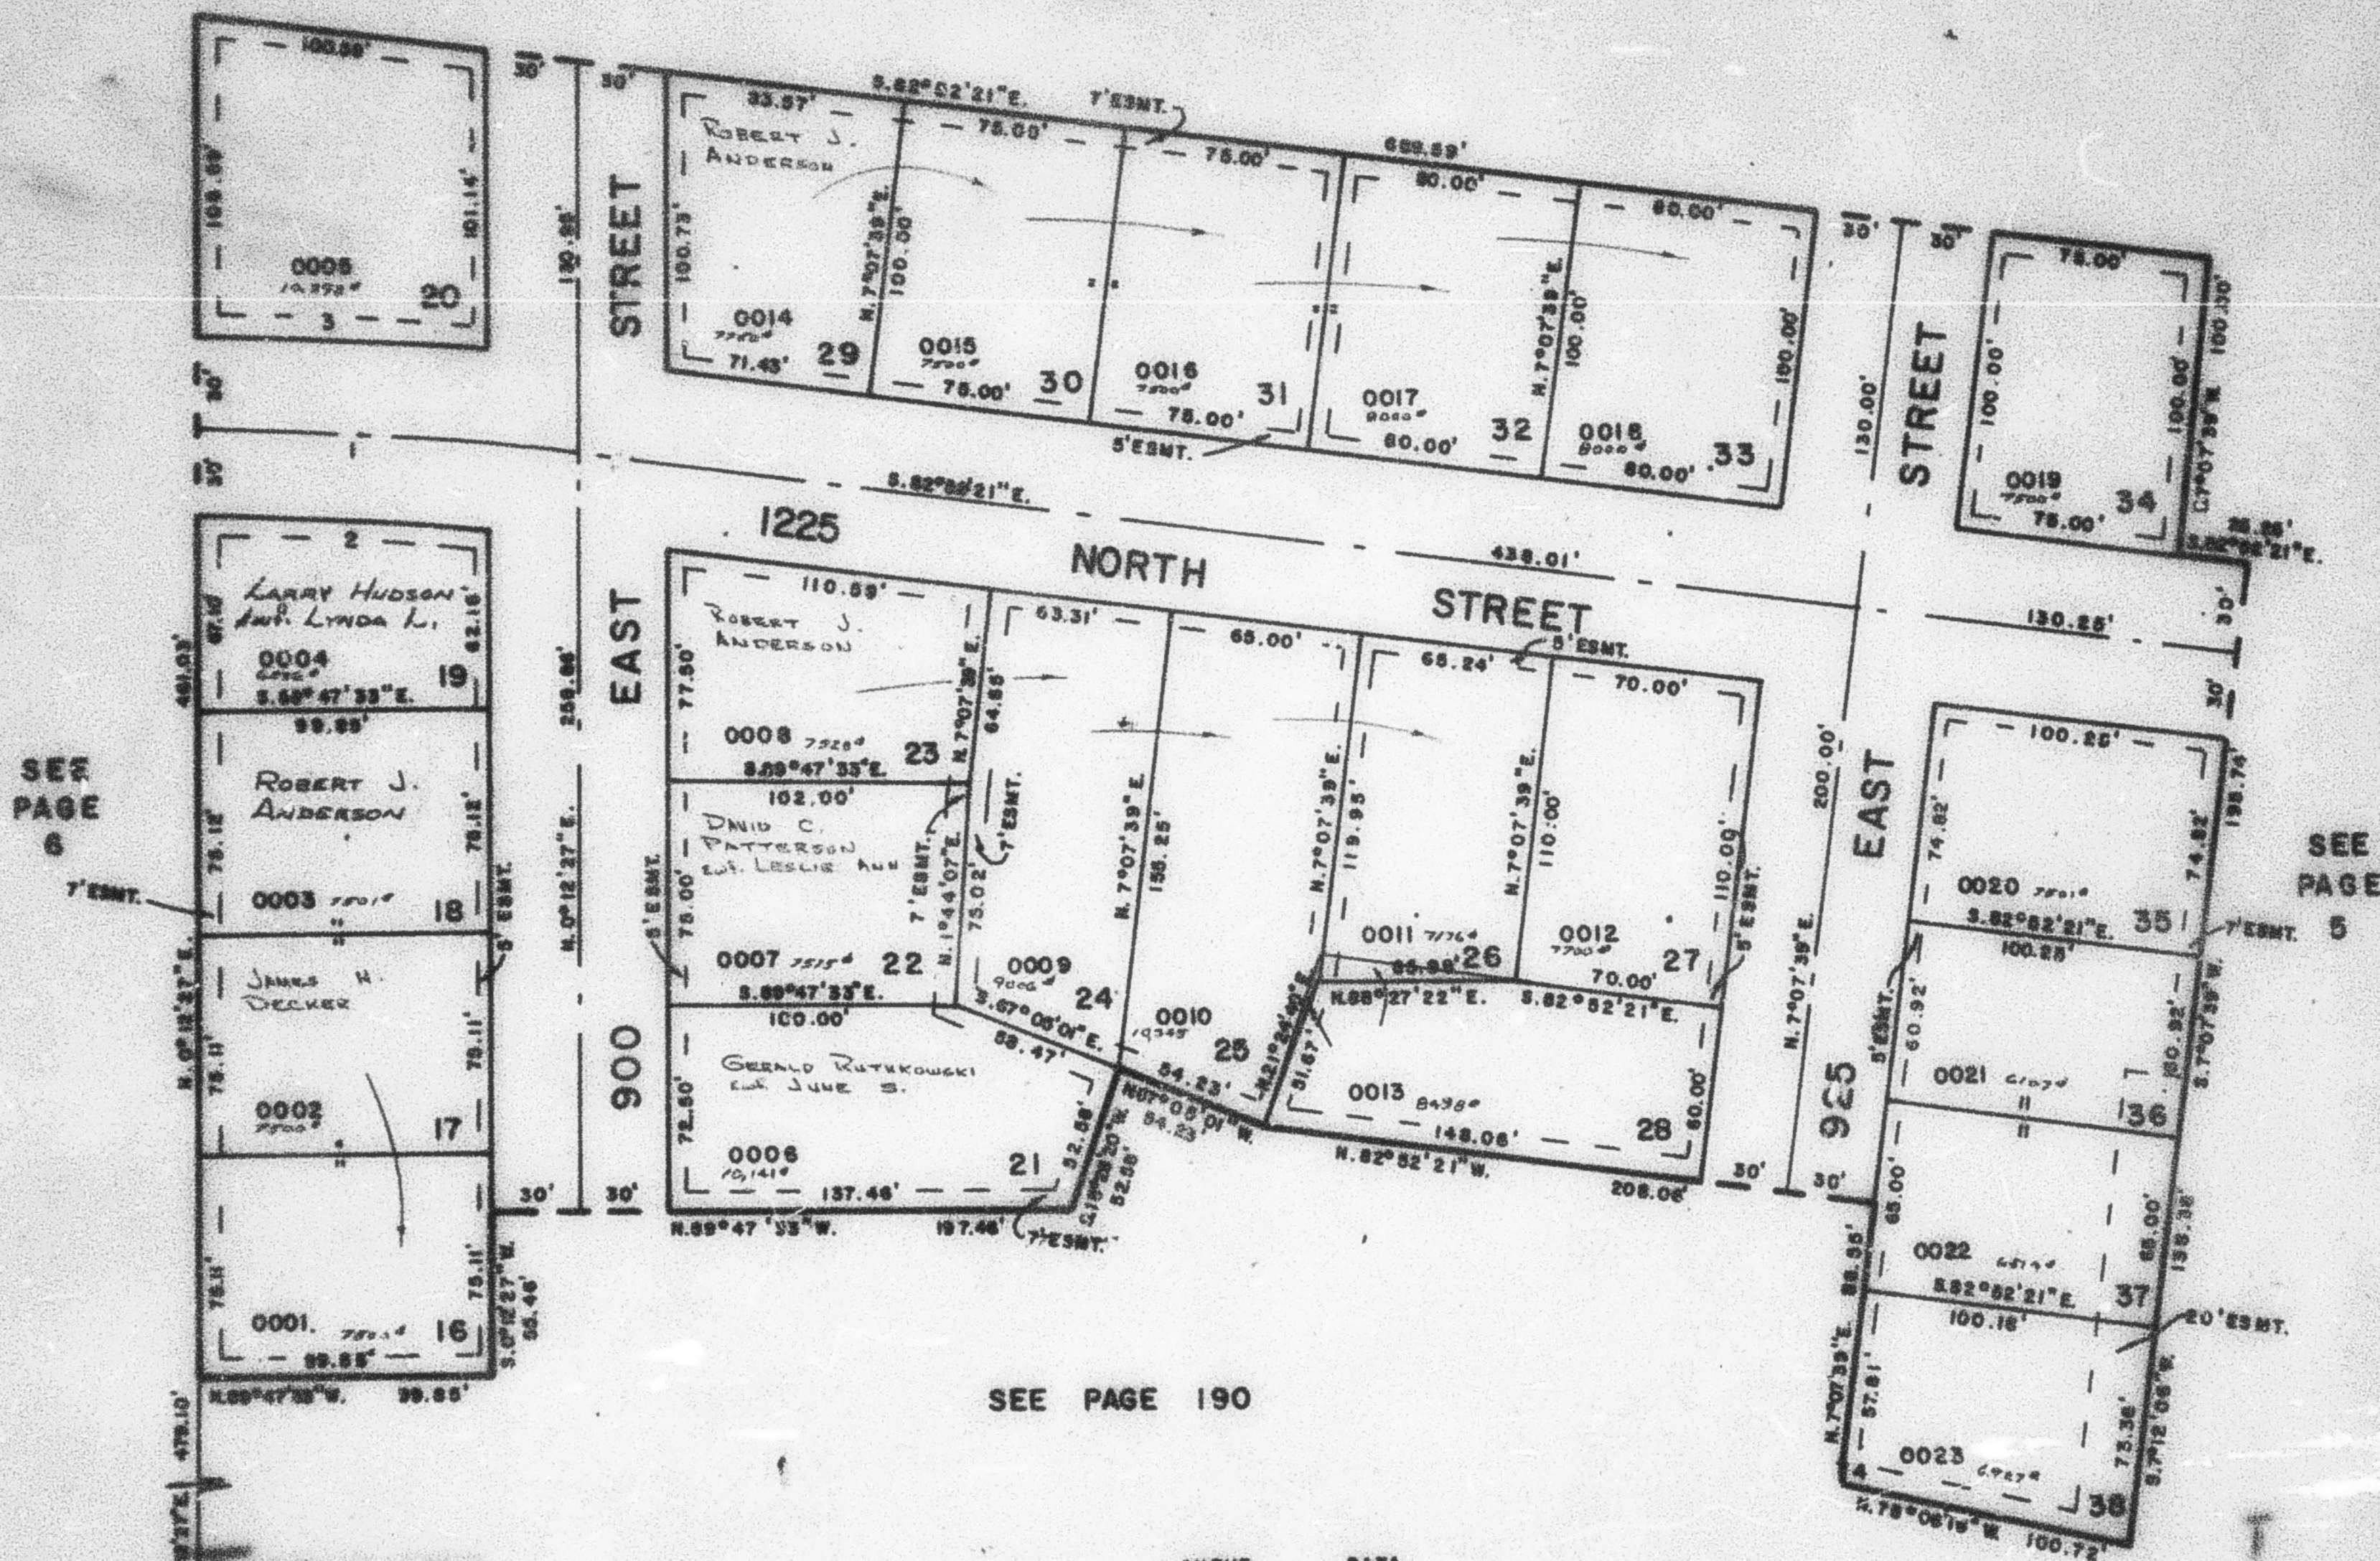

SEE PAGE 190

	CURVE	DATA	
1	5°40'15"	5°21'08"	4°46'06"
2	1040.80'	1079.60'	88.44'
3	123.89'	100.00'	7.19'
4	82.82'	80.05'	3.60'
5	123.80'	78.87'	7.19'
6	CHSRG = 3.88°19'57"E.	3.88°57'27"E.	3.87°07'E.
7			N 9°30'42"E.

FOR COMPLETE ENG. DATA
SEE ORIG. DEED PLAT IN
BOOK 25, PAGE 70

W.F.J. 10-62