

MEADOWLARK MEADOWS SUBDIVISION PHASE 2

PART OF SEC. 4, T6N., R1W., S.L.B. & M.

195

AMENDED PLAT

IN OGDEN CITY


SCALE 1" = 50'

TAXING UNIT 14

PREFIX 11-195

SEE PAGE 5

EXCEPT AS OTHERWISE SHOWN
ALL LOTS OWNED BY:
RALPH A. GARNER

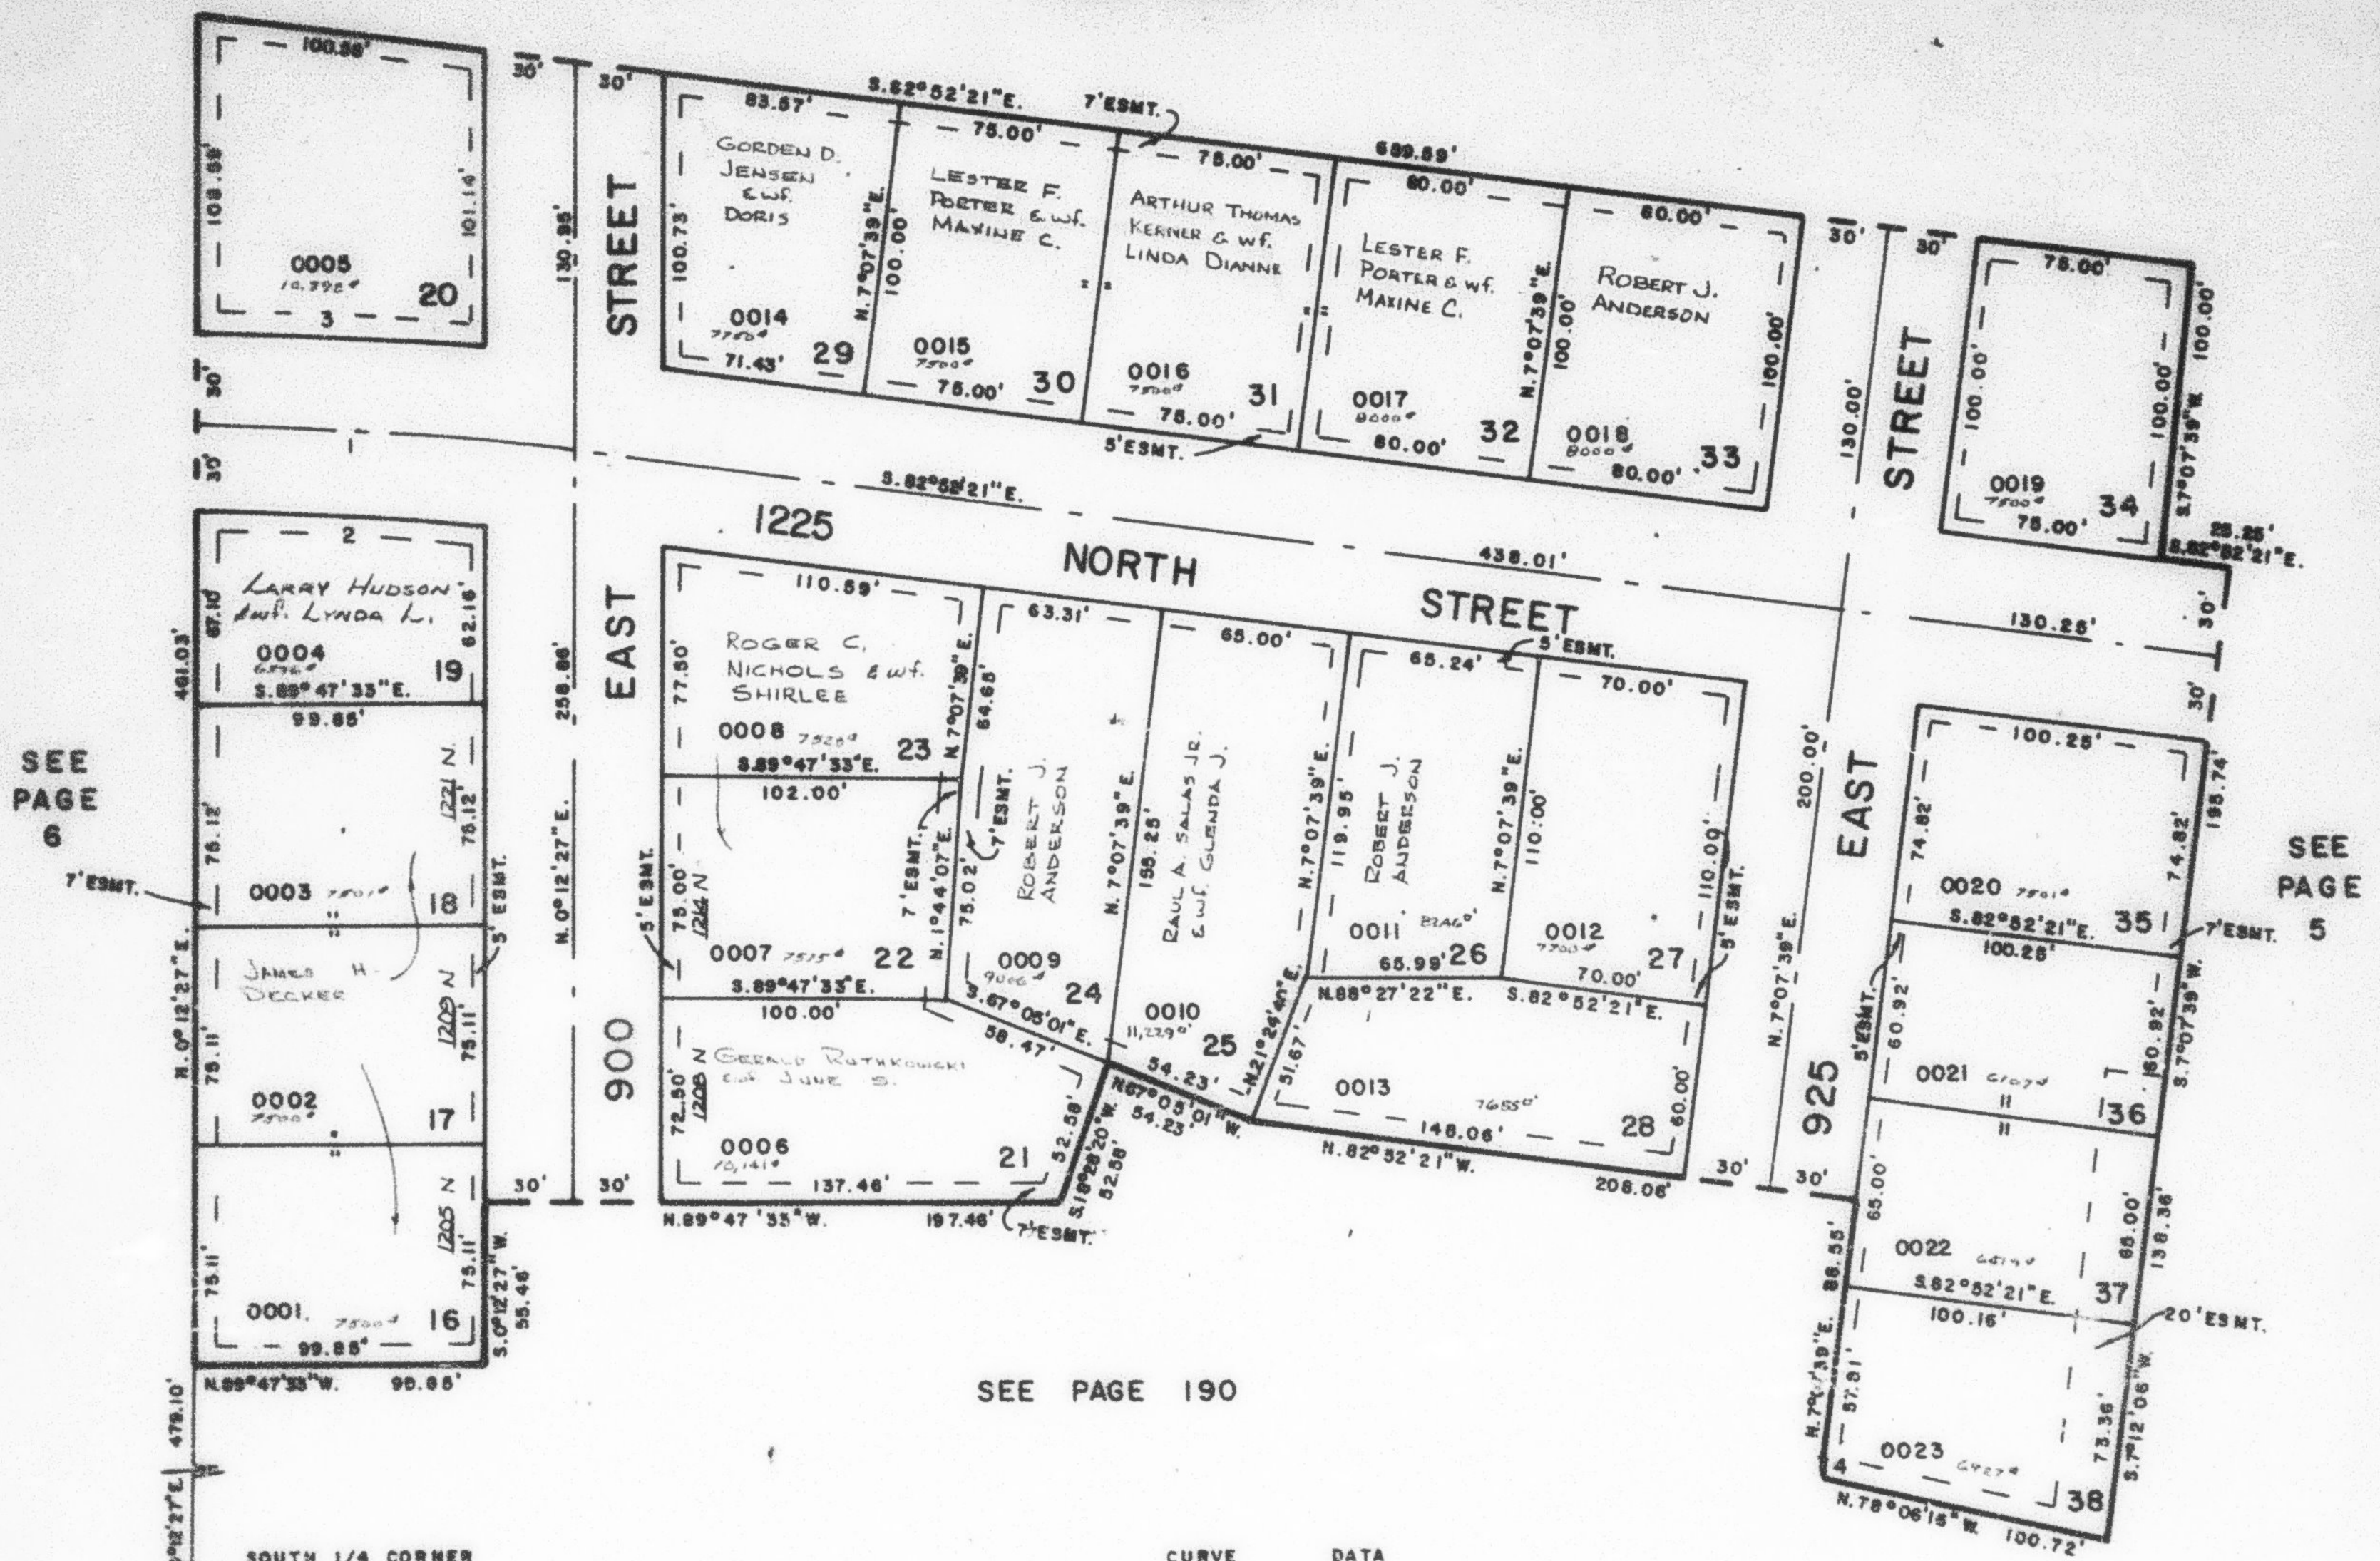

SEE PAGE 190

	1	2	3	4
A :	6° 55' 12"	5° 40' 13"	5° 21' 05"	4° 46' 05"
R :	1040.60'	1010.60'	1070.60'	86.44'
ARC :	125.68'	100.01'	100.00'	7.19'
T :	62.92'	60.05'	60.03'	3.60'
CH :	125.60'	99.97'	99.96'	7.19'
CHRG :	S 86° 19' 57" E.	S 86° 57' 27" E.	S 87° 07' E.	N 9° 30' 42" E.

FOR COMPLETE ENG. DATA
SEE ORIG. DED. PLAT IN
BOOK 25, PAGE 70

W.F.J. 10-83